


ALL DRAWN ELEMENTS OTHER THAN THOSE ELEMENTS DIRECTLY RELATING TO THE GEBRIK PANEL AND/OR FIXINGS (INCLUDING DIMENSIONS) ARE SHOWN AS INDICATIVE AND ARE NOT TO BE USED FOR CONSTRUCTION DETAILING PURPOSES.

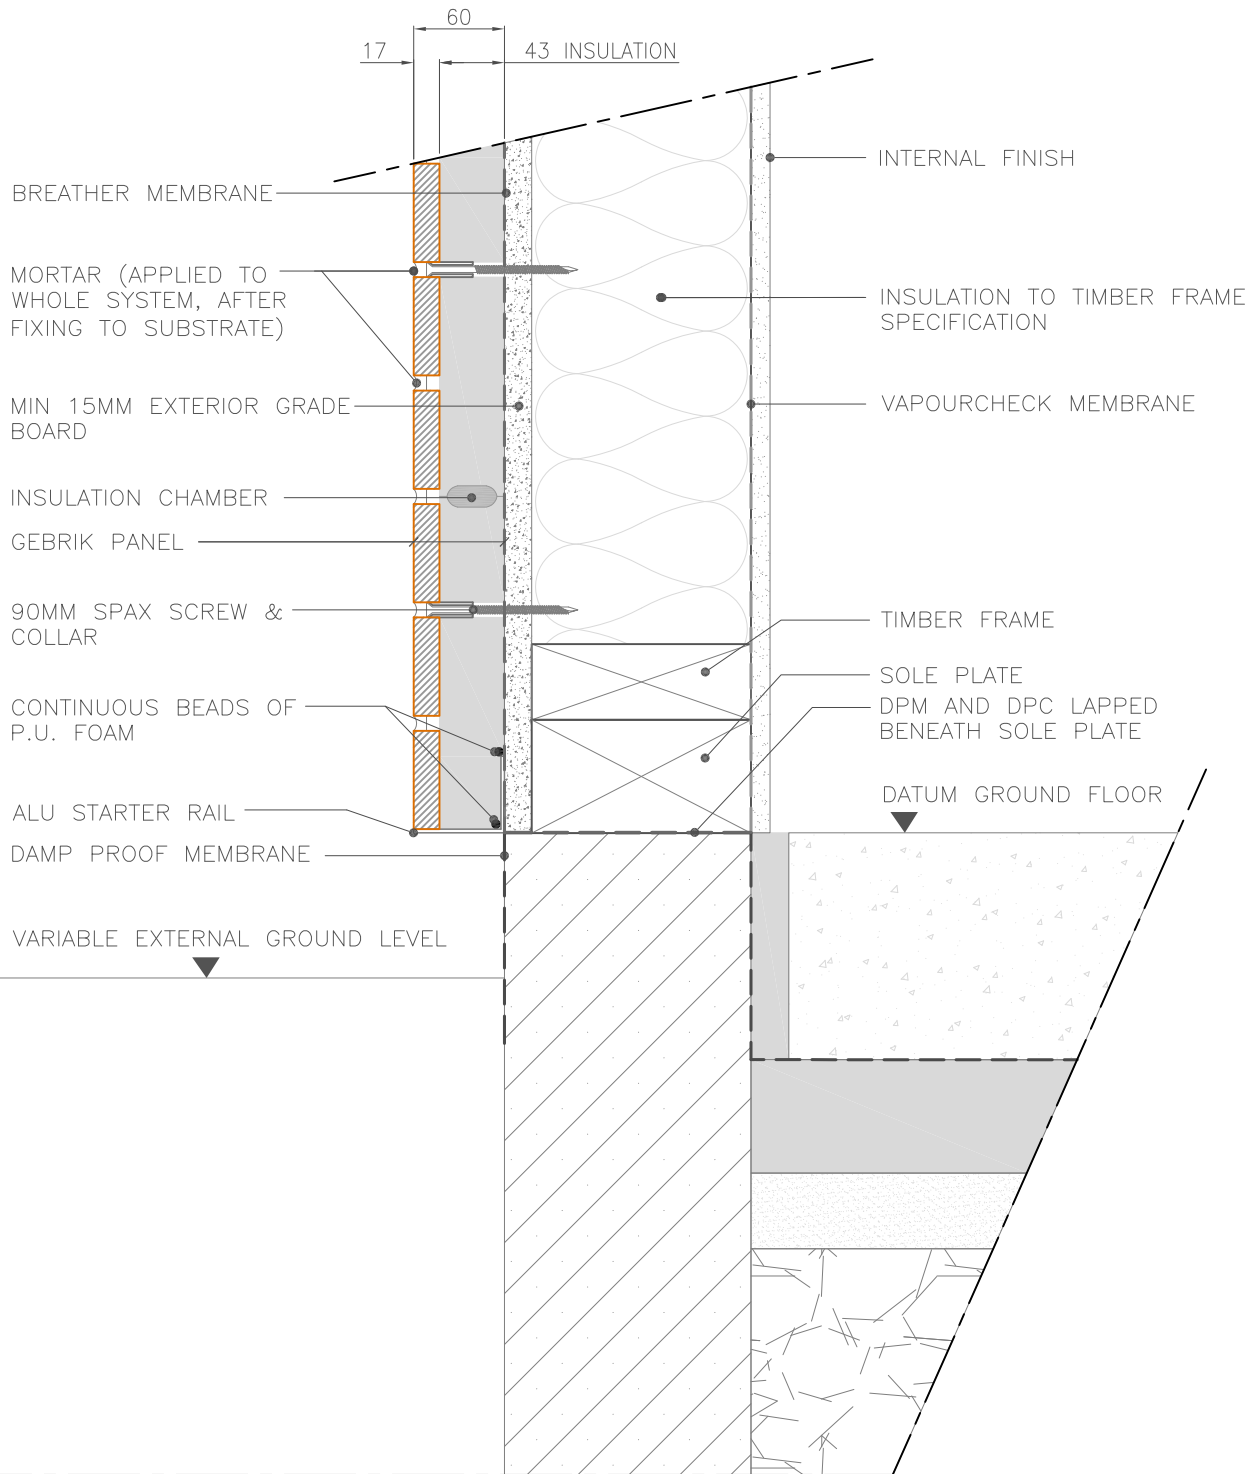

DRAWING REFERENCE:  
AQ/TF/GD001

SCALE: 1:5 @A4


GEBRIK ONTO TIMBER FRAME  
SUBSTRATE: GROUND DETAIL  
ABOVE GROUND



Aquarian Cladding Systems Ltd  
Lower Ground Floor  
14 Marine Parade  
Clevedon  
BS21 7QS

Tel/fax (office) : 01275 543812  
Email : info@aquariancladding.co.uk  
www.aquariancladding.co.uk

ALL DRAWN ELEMENTS OTHER THAN THOSE ELEMENTS DIRECTLY RELATING TO THE GEBRIK PANEL AND/OR FIXINGS (INCLUDING DIMENSIONS) ARE SHOWN AS INDICATIVE AND ARE NOT TO BE USED FOR CONSTRUCTION DETAILING PURPOSES.

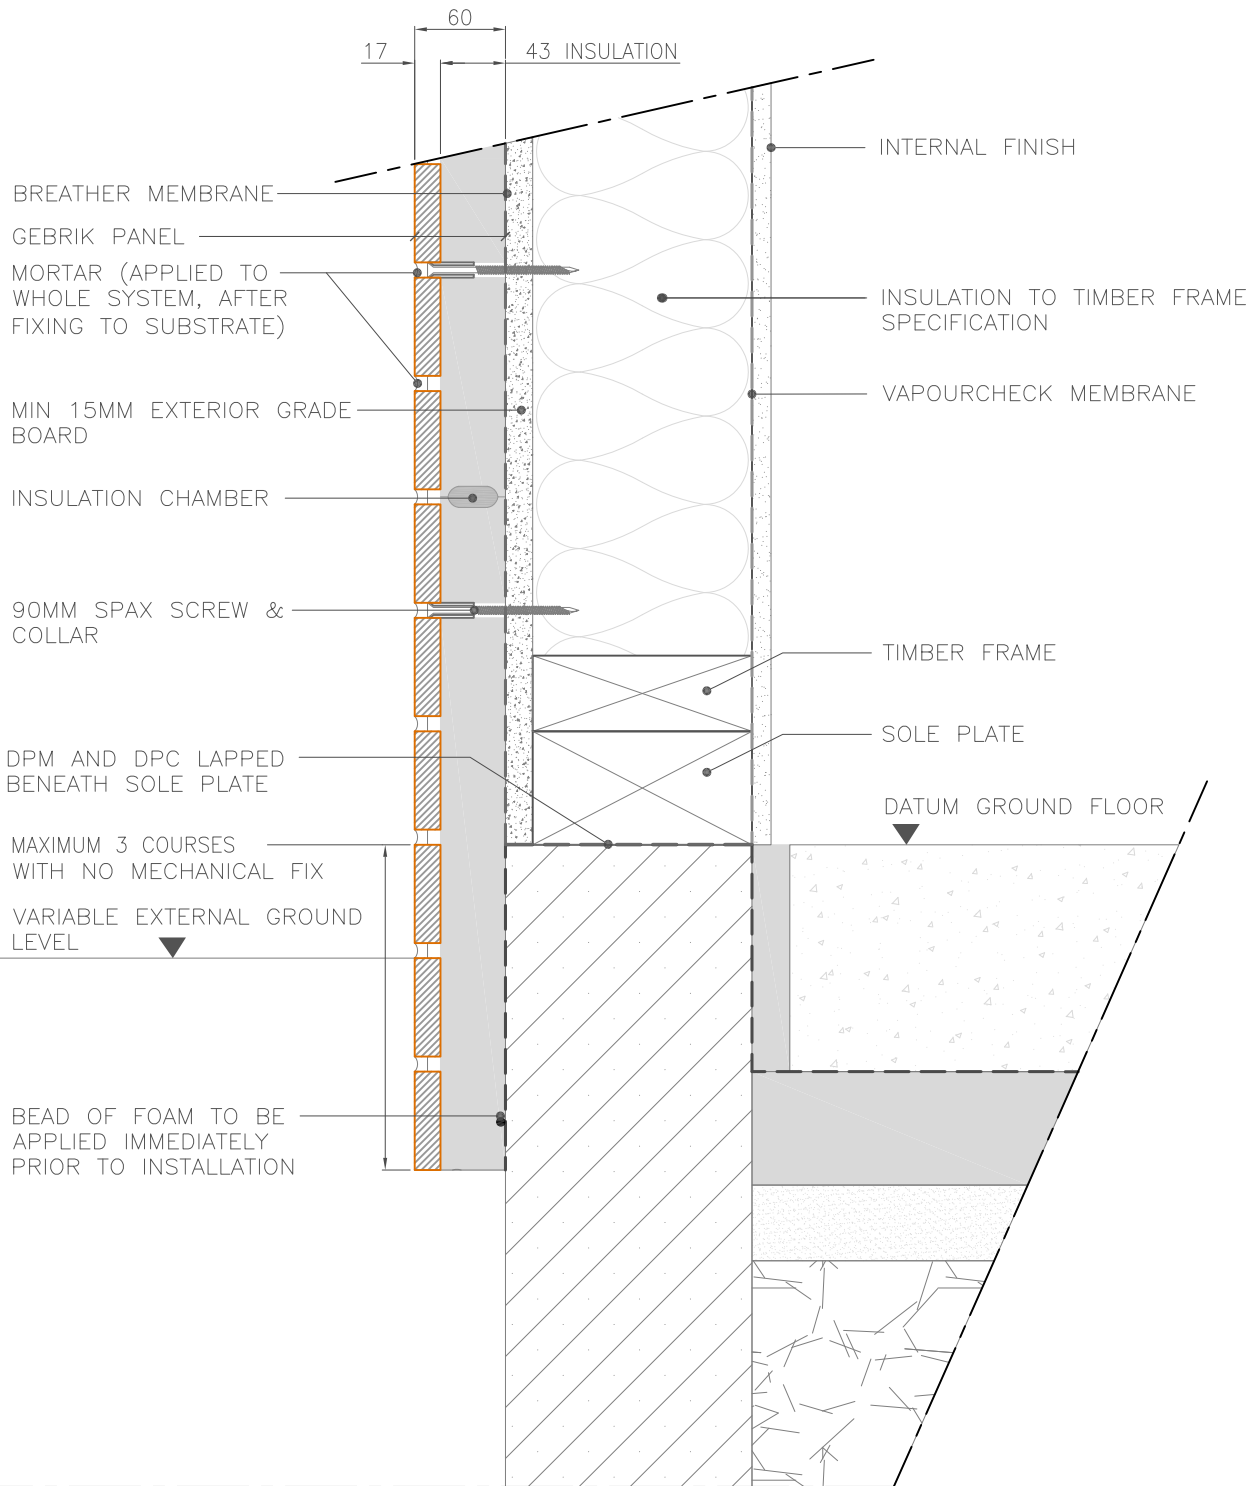

DRAWING REFERENCE:  
AQ/TF/GD002


SCALE: 1:5 @A4

GEBRIK ONTO TIMBER FRAME  
SUBSTRATE: GROUND DETAIL  
BELOW GROUND



Aquarian Cladding Systems Ltd  
Lower Ground Floor  
14 Marine Parade  
Clevedon  
BS21 7QS

Tel/fax (office) : 01275 543812  
Email : info@aquariancladding.co.uk  
www.aquariancladding.co.uk

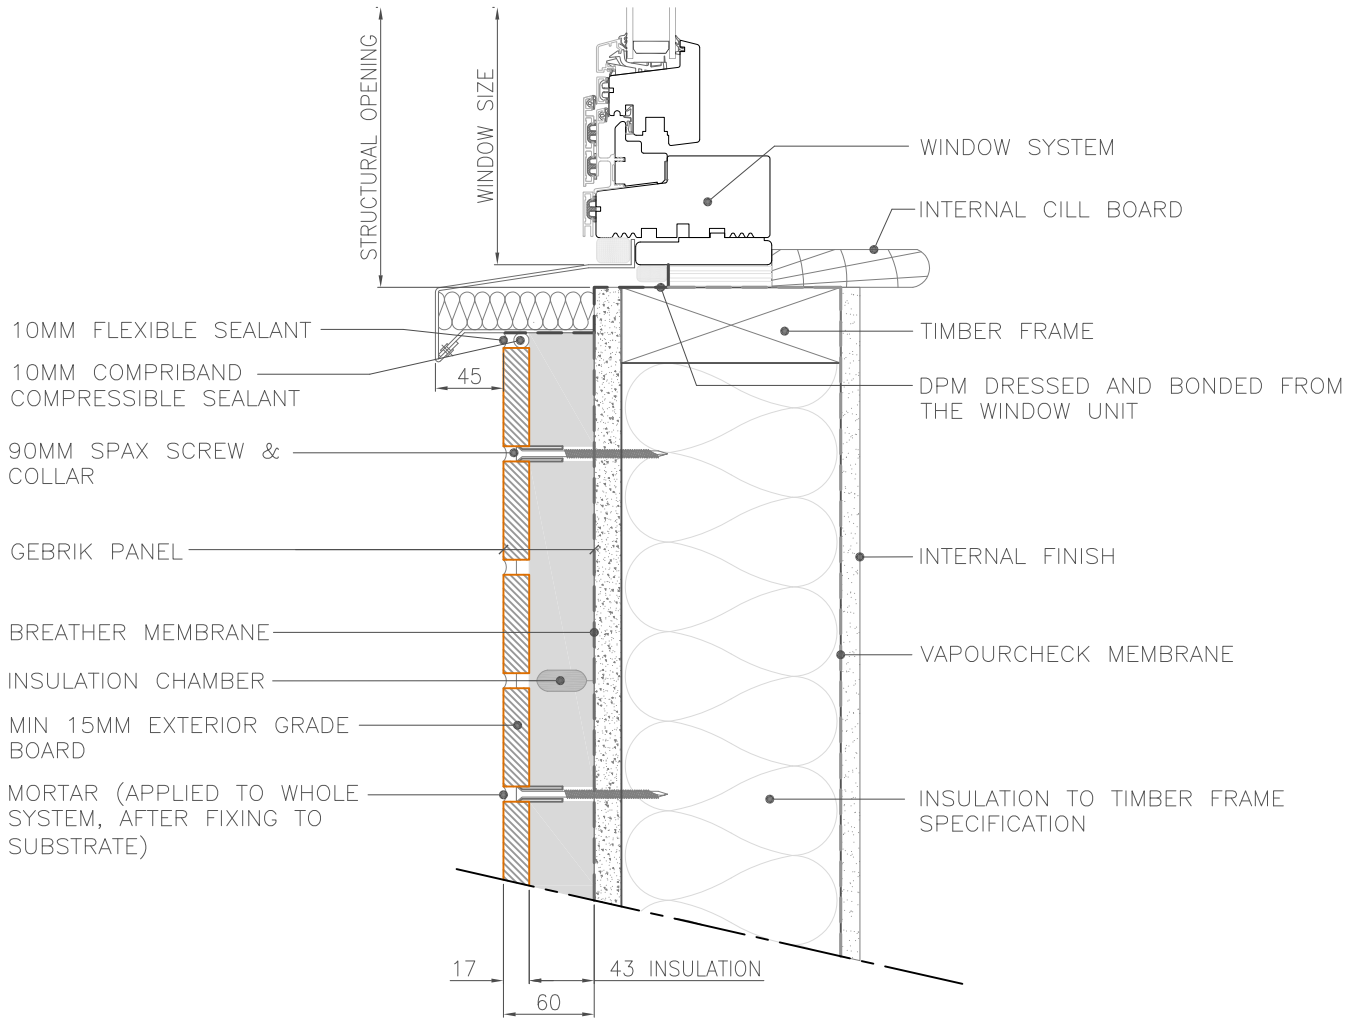

DRAWING REFERENCE:  
AQ/TF/CD001


SCALE: 1:5 @A4

GEBRIK ONTO TIMBER FRAME  
SUBSTRATE: CILL DETAIL



Aquarian Cladding Systems Ltd  
Lower Ground Floor  
14 Marine Parade  
Clevedon  
BS21 7QS

Tel/fax (office) : 01275 543812  
Email : info@aquariancladding.co.uk  
www.aquariancladding.co.uk

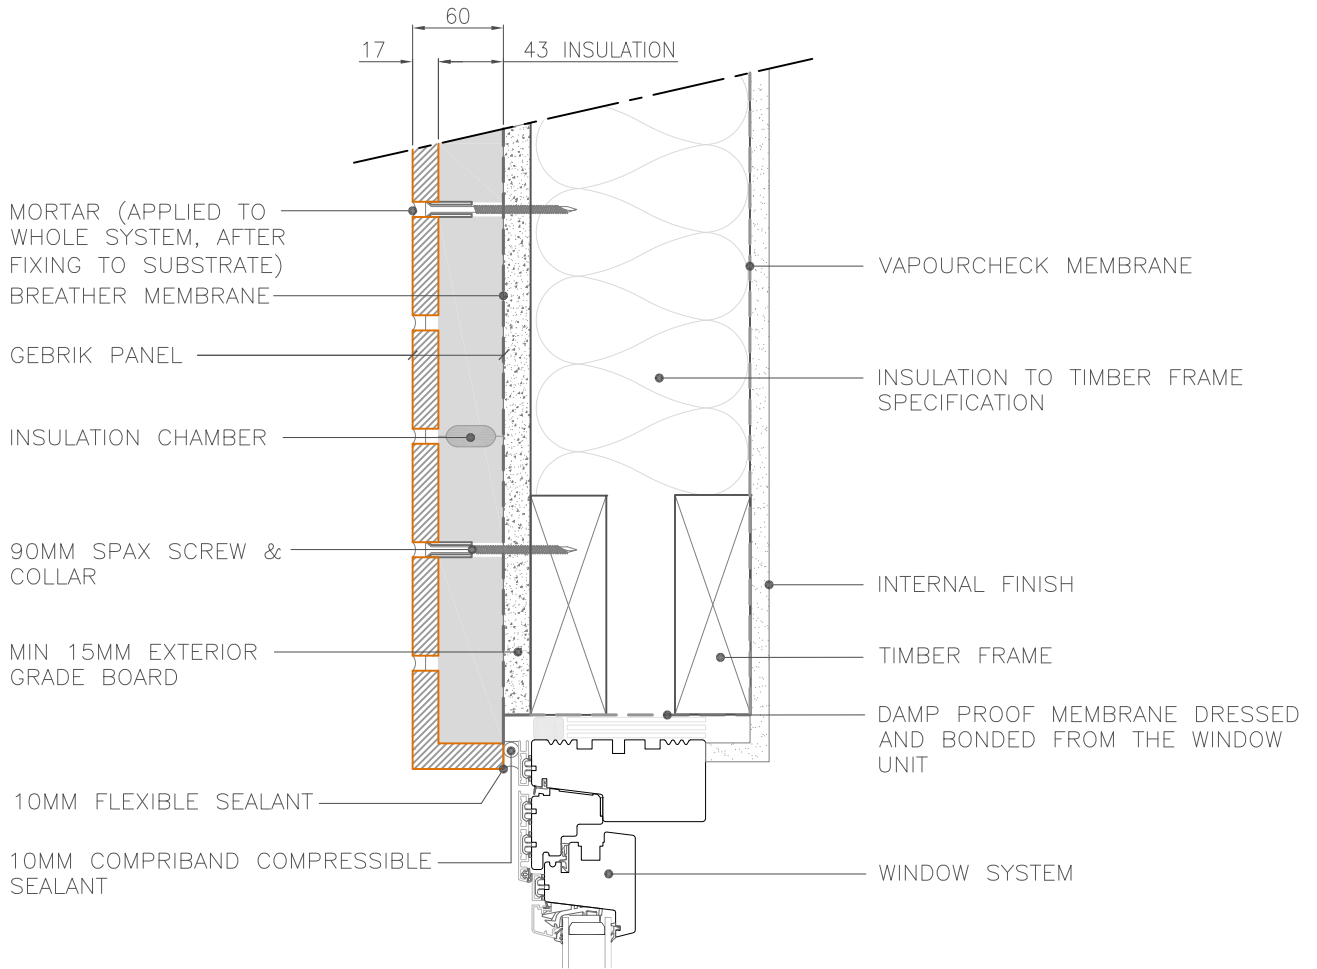

DRAWING REFERENCE:  
AQ/TF/HD001

SCALE: 1:5 @A4


GEBRIK ONTO TIMBER FRAME  
SUBSTRATE: HEAD DETAIL BRICK  
RETURN



Aquarian Cladding Systems Ltd  
Lower Ground Floor  
14 Marine Parade  
Clevedon  
BS21 7QS

Tel/fax (office) : 01275 543812  
Email : info@aquariancladding.co.uk  
www.aquariancladding.co.uk

ALL DRAWN ELEMENTS OTHER THAN THOSE ELEMENTS DIRECTLY RELATING TO THE GEBRIK PANEL AND/OR FIXINGS (INCLUDING DIMENSIONS) ARE SHOWN AS INDICATIVE AND ARE NOT TO BE USED FOR CONSTRUCTION DETAILING PURPOSES.

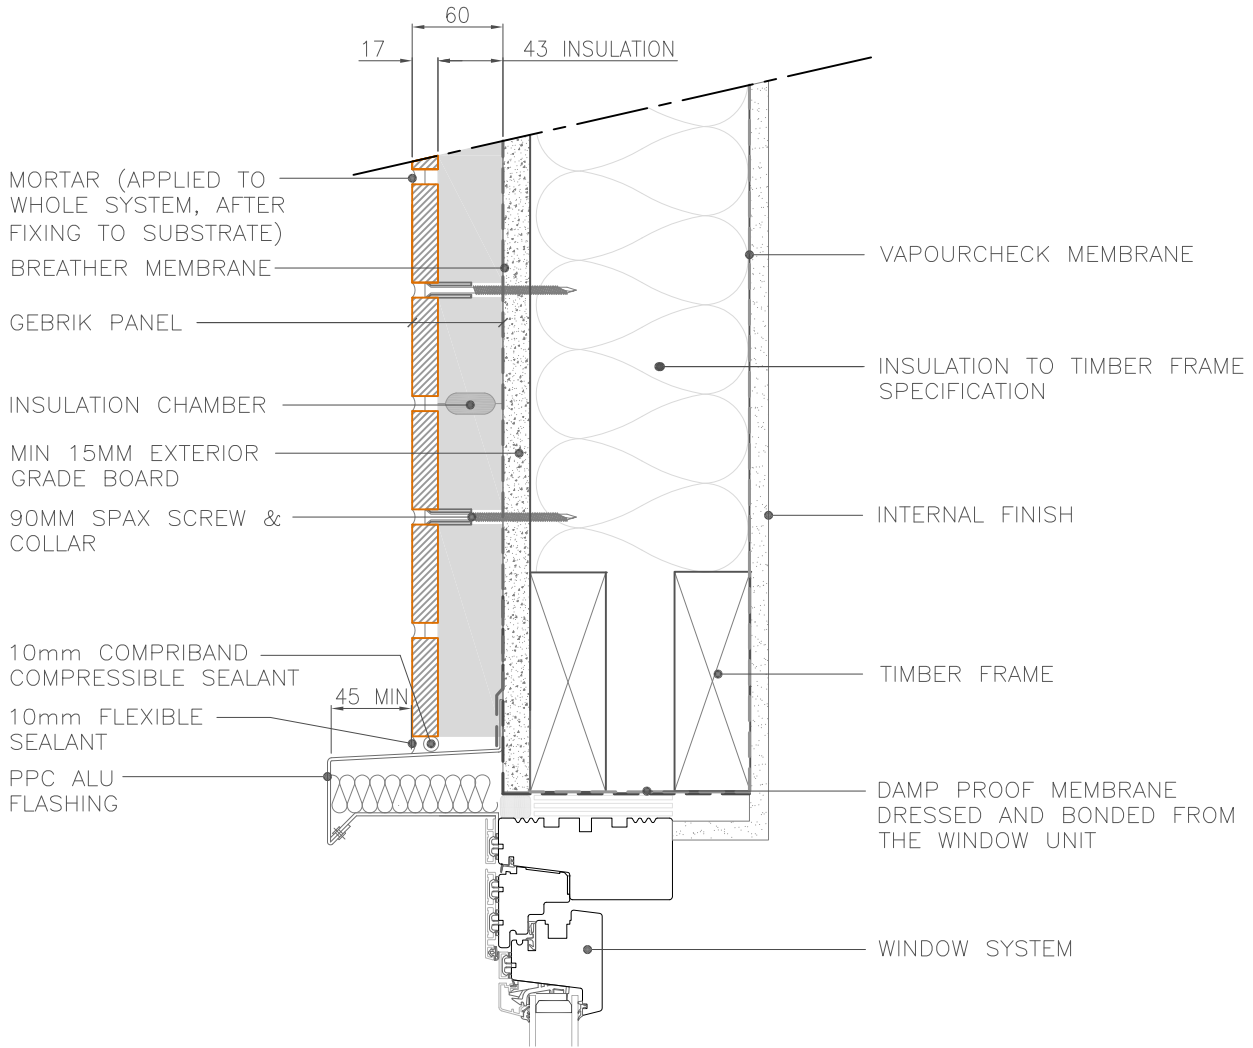

DRAWING REFERENCE:  
AQ/TF/HD002

SCALE: 1:5 @A4


GEBRIK ONTO TIMBER FRAME  
SUBSTRATE: HEAD DETAIL  
FLASHING RETURN



Aquarian Cladding Systems Ltd  
Lower Ground Floor  
14 Marine Parade  
Clevedon  
BS21 7QS

Tel/fax (office) : 01275 543812  
Email : info@aquariancladding.co.uk  
www.aquariancladding.co.uk

ALL DRAWN ELEMENTS OTHER THAN THOSE ELEMENTS DIRECTLY RELATING TO THE GEBRIK PANEL AND/OR FIXINGS (INCLUDING DIMENSIONS) ARE SHOWN AS INDICATIVE AND ARE NOT TO BE USED FOR CONSTRUCTION DETAILING PURPOSES.

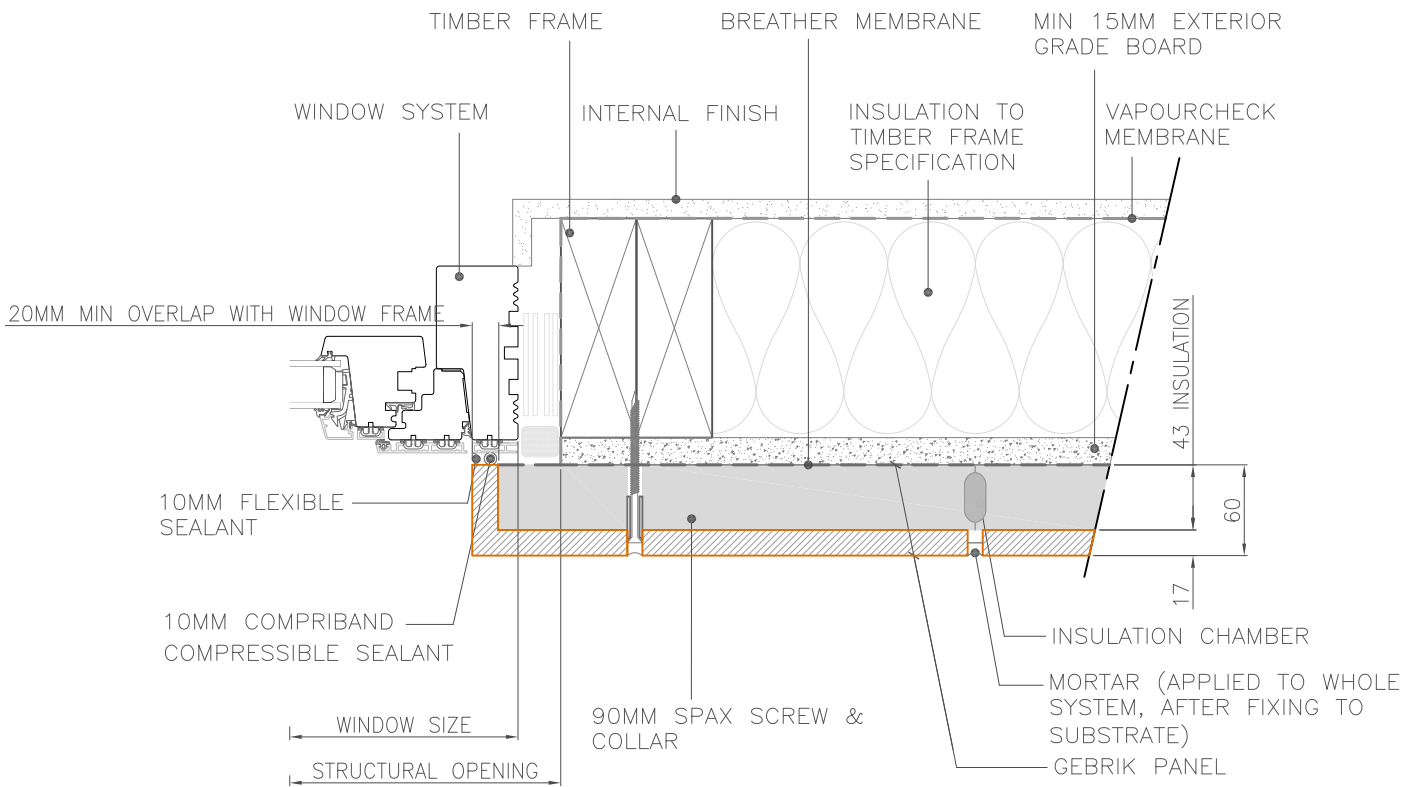

DRAWING REFERENCE:  
AQ/TF/JD001

SCALE: 1:5 @A4


GEBRIK ONTO TIMBER FRAME  
SUBSTRATE: JAMB DETAIL



Aquarian Cladding Systems Ltd  
Lower Ground Floor  
14 Marine Parade  
Clevedon  
BS21 7QS

Tel/fax (office) : 01275 543812  
Email : info@aquariancladding.co.uk  
www.aquariancladding.co.uk

ALL DRAWN ELEMENTS OTHER THAN THOSE ELEMENTS DIRECTLY RELATING TO THE GEBRIK PANEL AND/OR FIXINGS (INCLUDING DIMENSIONS) ARE SHOWN AS INDICATIVE AND ARE NOT TO BE USED FOR CONSTRUCTION DETAILING PURPOSES.

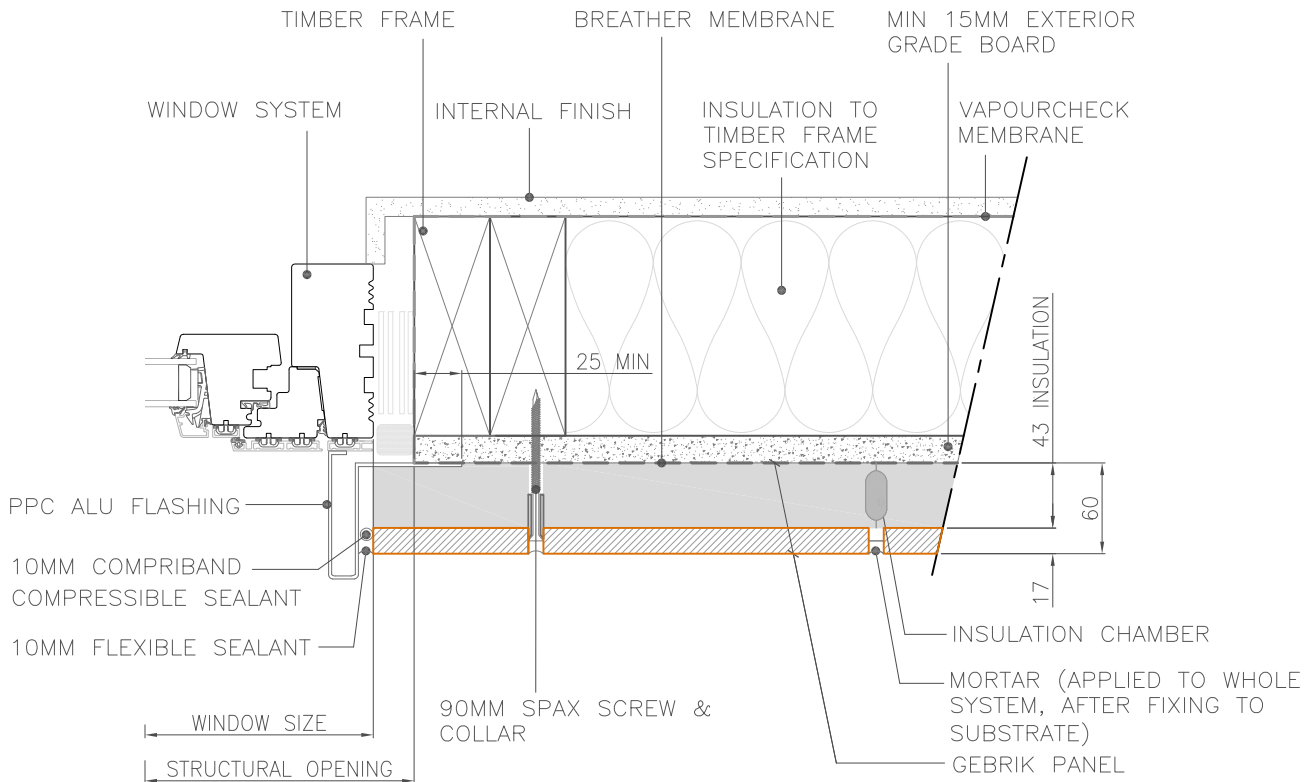

DRAWING REFERENCE:  
AQ/TF/JD003

SCALE: 1:5 @A4


GEBRIK ONTO TIMBER FRAME  
SUBSTRATE: JAMB DETAIL  
FLASHING RETURN




Aquarian Cladding Systems Ltd  
Lower Ground Floor  
14 Marine Parade  
Clevedon  
BS21 7QS

Tel/fax (office) : 01275 543812  
Email : [info@aquariancladding.co.uk](mailto:info@aquariancladding.co.uk)  
[www.aquariancladding.co.uk](http://www.aquariancladding.co.uk)

ALL DRAWN ELEMENTS OTHER THAN THOSE ELEMENTS DIRECTLY RELATING TO THE GEBRIK PANEL AND/OR FIXINGS (INCLUDING DIMENSIONS) ARE SHOWN AS INDICATIVE AND ARE NOT TO BE USED FOR CONSTRUCTION DETAILING PURPOSES.

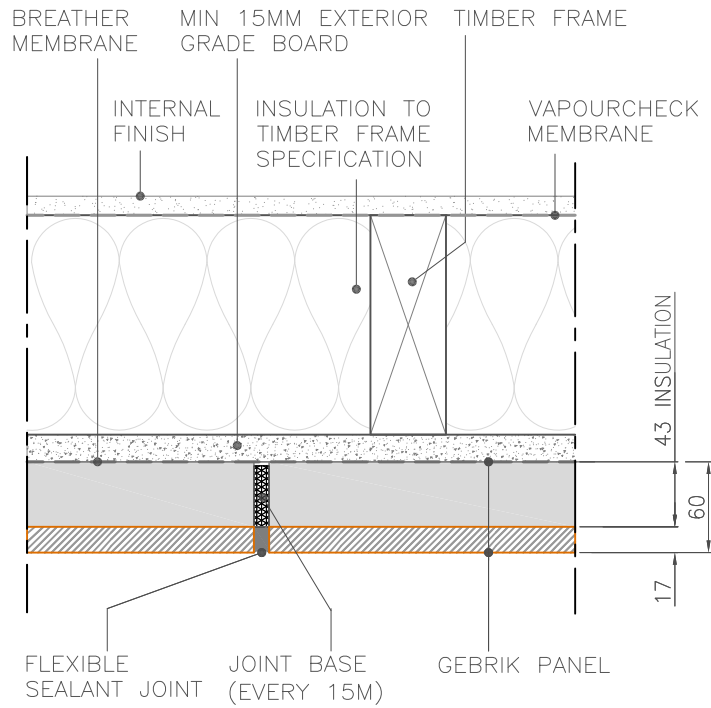

PLAN: VERTICAL JOINT

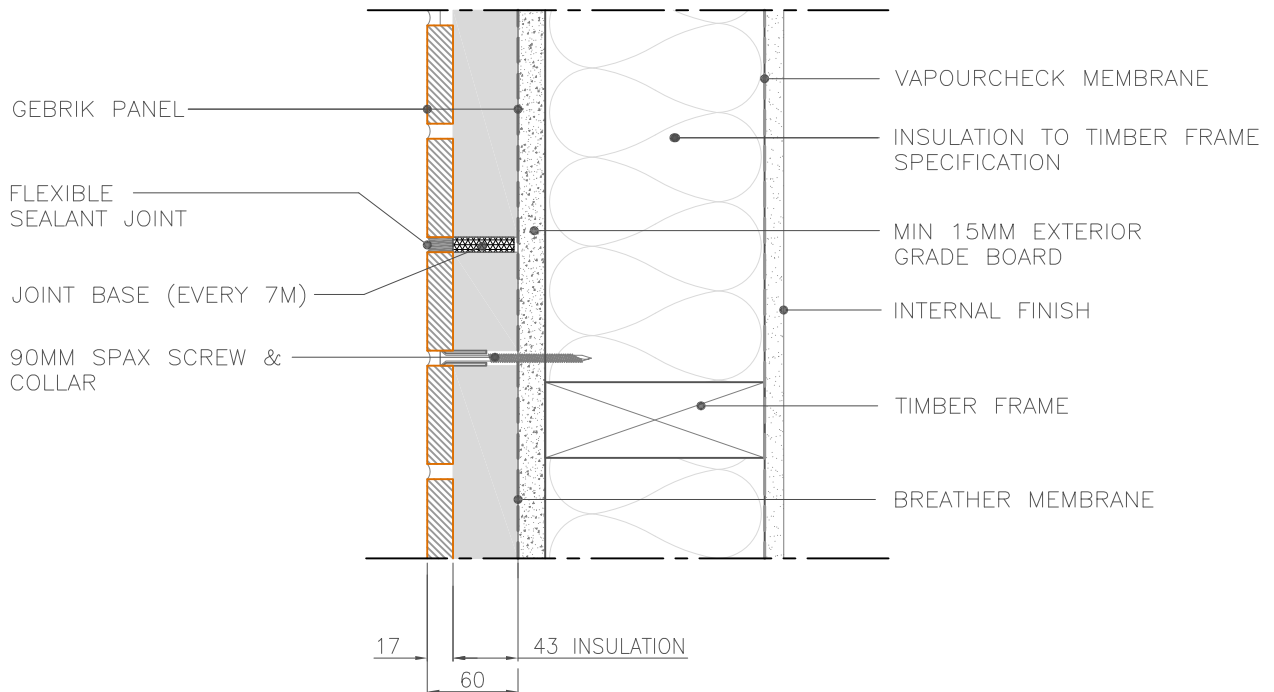

SECTION: HORIZONTAL JOINT



DRAWING REFERENCE:  
AQ/TF/MOV001/2

SCALE: 1:5 @A4

GEBRIK ONTO TIMBER FRAME  
SUBSTRATE: MOVEMENT JOINT  
DETAILS



Aquarian Cladding Systems Ltd  
Lower Ground Floor  
14 Marine Parade  
Clevedon  
BS21 7QS

Tel/fax (office) : 01275 543812  
Email : info@aquariancladding.co.uk  
www.aquariancladding.co.uk