

FIRE TREATED TIMBER BATTEN TO CREATE
15MM DRAINAGE CAVITY & FIRE STOP

MORTAR (APPLIED TO
WHOLE SYSTEM AFTER
FIXING TO SUBSTRATE)

MIN 12MM CEMENT PARTICLE
BOARD OR MIN 15MM
PLY/OSB BOARD

MIN 10MM SHEATHING BOARD

GEBRIK PANEL

BREATHER MEMBRANE

GEBRIK SCREWS & PLUGS
(VARIABLE LENGTH & TYPE
TO SUIT SUBSTRATE)

CAVITY ANGLE

PYRAMID CAVITY WEEP
(A MINIMUM OF 440 CENTRES OR GREATER)

EPDM DRESSED, BONDED & LAPPED UP
THE FACE OF GEBRIK BELOW GROUND

VARIABLE EXTERNAL GROUND LEVEL

MAXIMUM OF 3 COURSES
WITH NO FIXINGS


ADDITIONAL INSULATION
LAYER (FIXED TO SUPPLIERS
RECOMMENDATIONS)

VAPOURCHECK
MEMBRANE
(IF REQUIRED)

PLASTERBOARD &
INTERNAL FINISH

LIGHTWEIGHT STEEL
FRAME SYSTEM

DATUM GROUND FLOOR

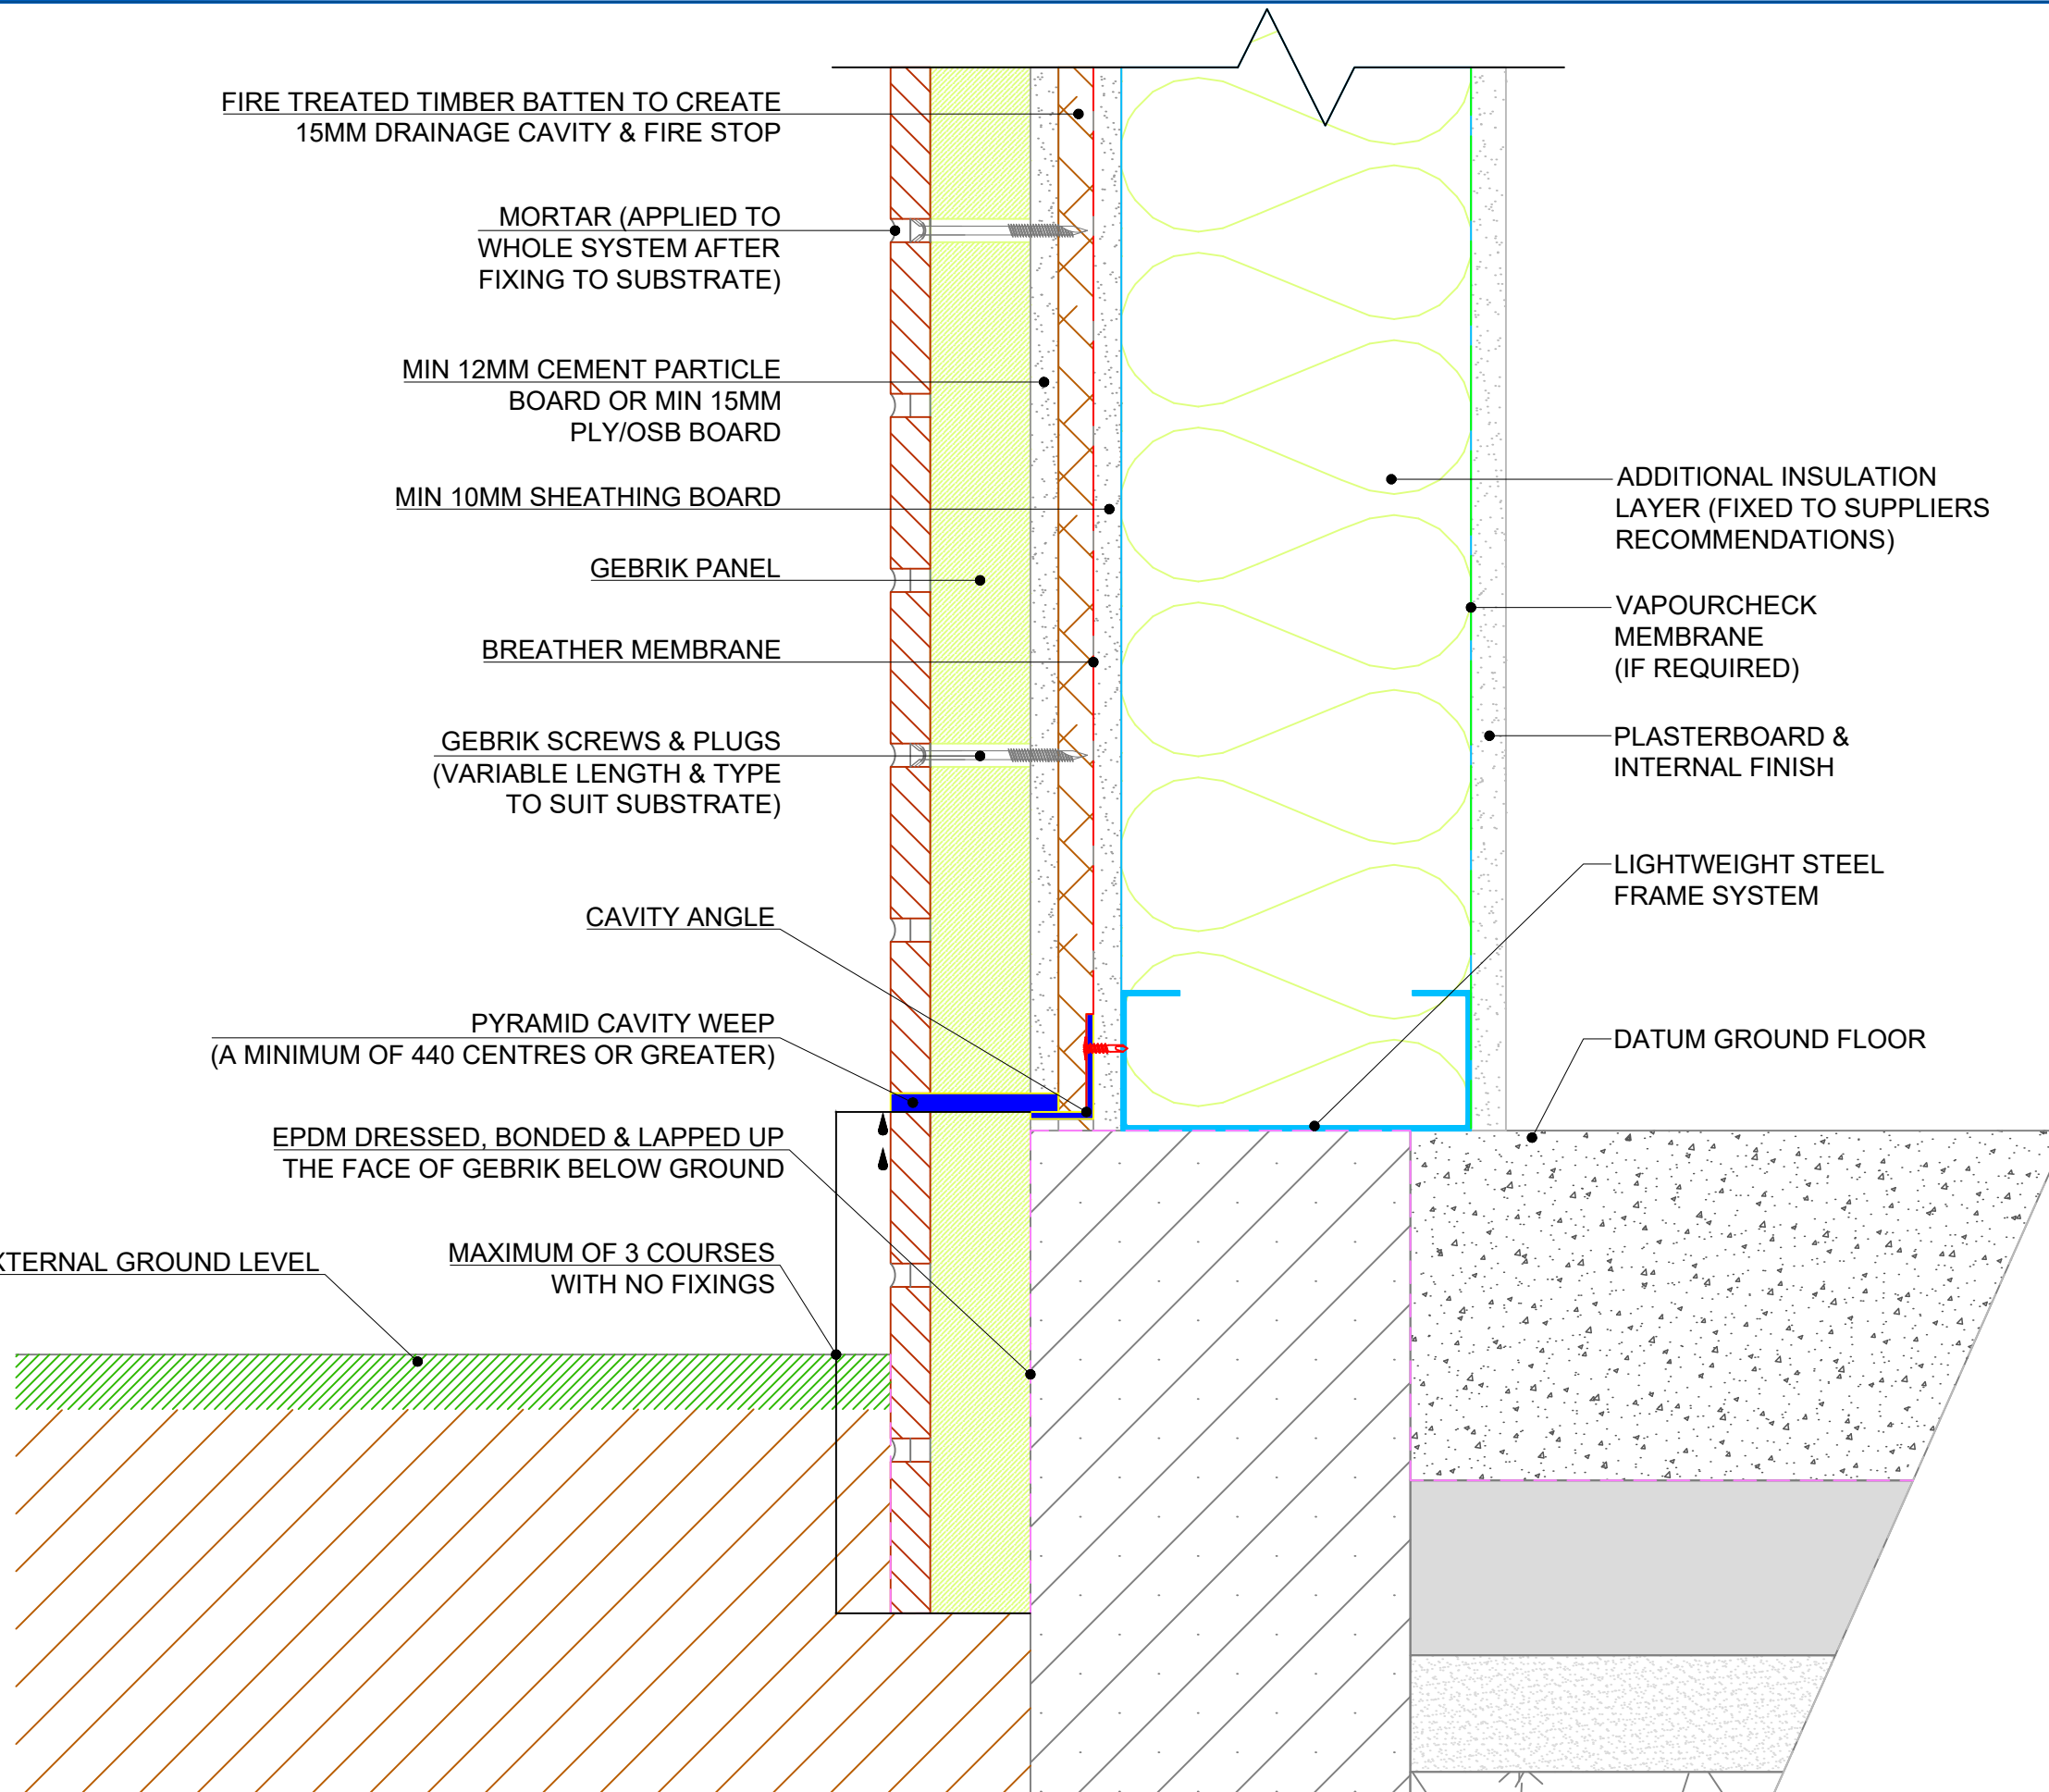

COPYRIGHT NOTICE:

THIS DRAWING AND ITS CONTENT IS COPYRIGHT OF
AQUARIAN CLADDING SYSTEMS LTD.

ALL RIGHTS RESERVED

ANY REDISTRIBUTION OR REPRODUCTION OF PART OR
ALL OF THE CONTENTS IN ANY FORM IS PROHIBITED AND
YOU MAY NOT, EXCEPT WITH OUR EXPRESS WRITTEN
PERMISSION, DISTRIBUTE OR COMMERCIALY EXPLOIT
THE CONTENT.

USE OF THESE DRAWINGS IS AT THE RISK OF THE
FACADE DESIGNER. AQUARIAN CLADDING SYSTEMS LTD
WILL NOT ACCEPT LIABILITY FOR THE USE OF THESE
DRAWINGS

NOTES:

ALL DRAWN ELEMENTS OTHER THAN THOSE ELEMENTS
DIRECTLY RELATING TO THE GEBRIK PANEL AND/OR
FIXINGS (INCLUDING DIMENSIONS) ARE SUPPLIED BY
OTHERS AND THEREFORE SHOWN AS INDICATIVE. THEY
ARE NOT TO BE USED FOR CONSTRUCTION DETAILING
PURPOSES.

REV:	DESCRIPTION:	BY:	DATE:
STATUS:			



Eversea Business Centre
13 Gardens Road, Clevedon
North Somerset, BS21 7QQ
0844 334 0077
www.aquariancladding.co.uk

CLIENT:

SITE:
N/A
N/A

TITLE:
GEBRIK ONTO SFS WITH CAVITY
BELOW GROUND DETAIL

SCALE AT A3: NTS	DATE: 10/04/2018	DRAWN: JM	CHECKED: PR
PROJECT NO: N/A	DRAWING NO: ACS/BGC/001	REVISION:	

NB: This detail currently falls outside the
BBA Certificate 07/4403