


**A** 25/07/18 Text Description Altered

JC

Project: MechSlip Standard Details	Title: Base Detail	Drawn: J.C	Checked: J.C
		Date: 25.04.18	Scale: 1:5
<b>IBSTOCK KEVINGTON</b>	Design & Technical Helpline 0844 800 4576 www.ibstock.com	 ASH & LACY	Drg No: WM.18.23-01
			Rev: A

The information shown on this drawing is sent in confidence and must not be used for any purpose other than that for which it is supplied. Refer any omissions or errors to Ibstock Brick Ltd. Do not scale from this drawing. Copyright © Ibstock Brick Limited

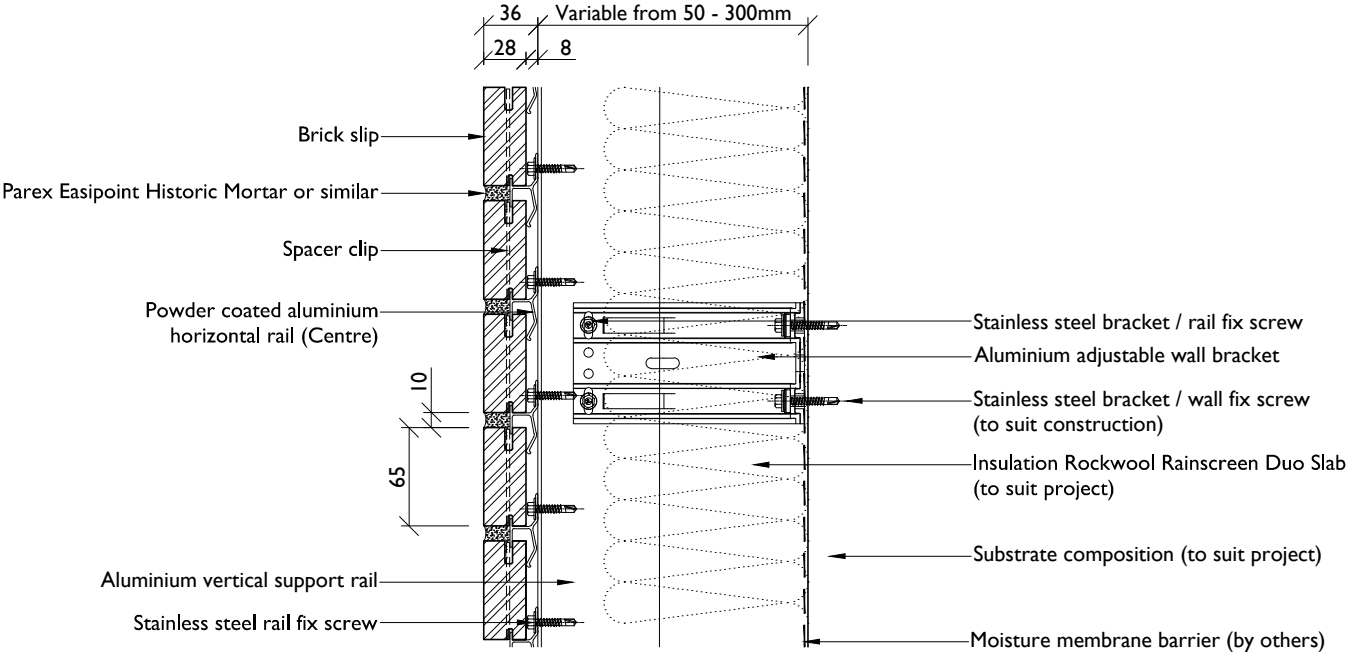


**A** 25/07/18 Text Description Altered

JC

Project: MechSlip Standard Details	Title: Intermediate Detail	Drawn: J.C	Checked: J.C
			Date: 25.04.18
IBSTOCK KEVINGTON	Design & Technical Helpline 0844 800 4576 www.ibstock.com	Drg No: WM.18.23-02	Scale: 1:5
			Rev: A


The information shown on this drawing is sent in confidence and must not be used for any purpose other than that for which it is supplied. Refer any omissions or errors to Ibstock Brick Ltd. Do not scale from this drawing. Copyright © Ibstock Brick Limited

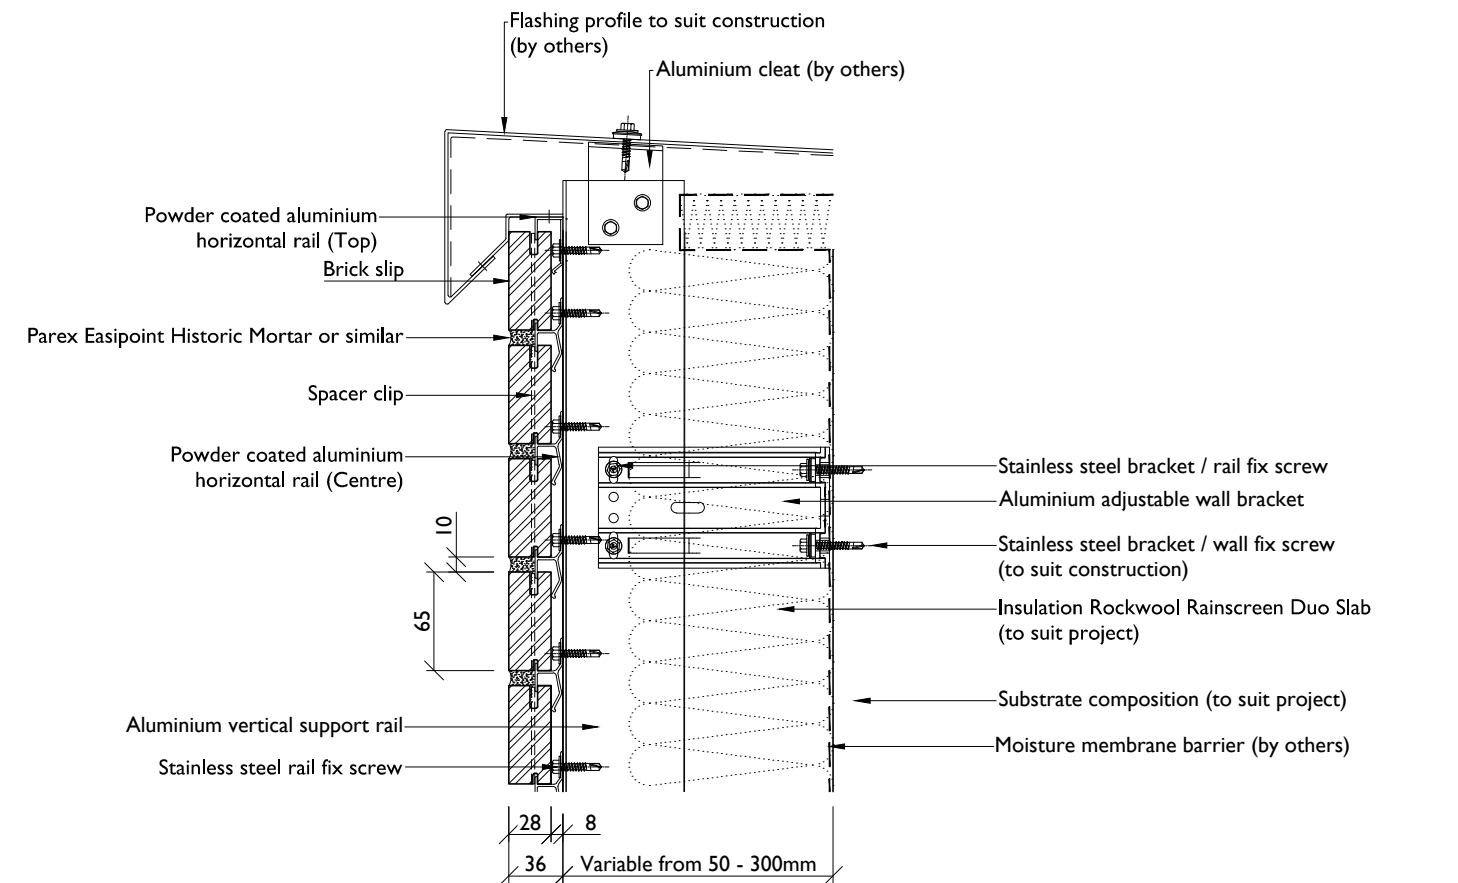

**A** 25/07/18 Text Description Altered

JC

Project: MechSlip Standard Details	Title: Parapet Detail	Drawn: J.C	Checked: J.C
		Date: 25.04.18	Scale: 1:5
<b>IBSTOCK KEVINGTON</b>	Design & Technical Helpline 0844 800 4576 www.ibstock.com	 ASH & LACY	Drg No: WM.18.23-03
			Rev: A

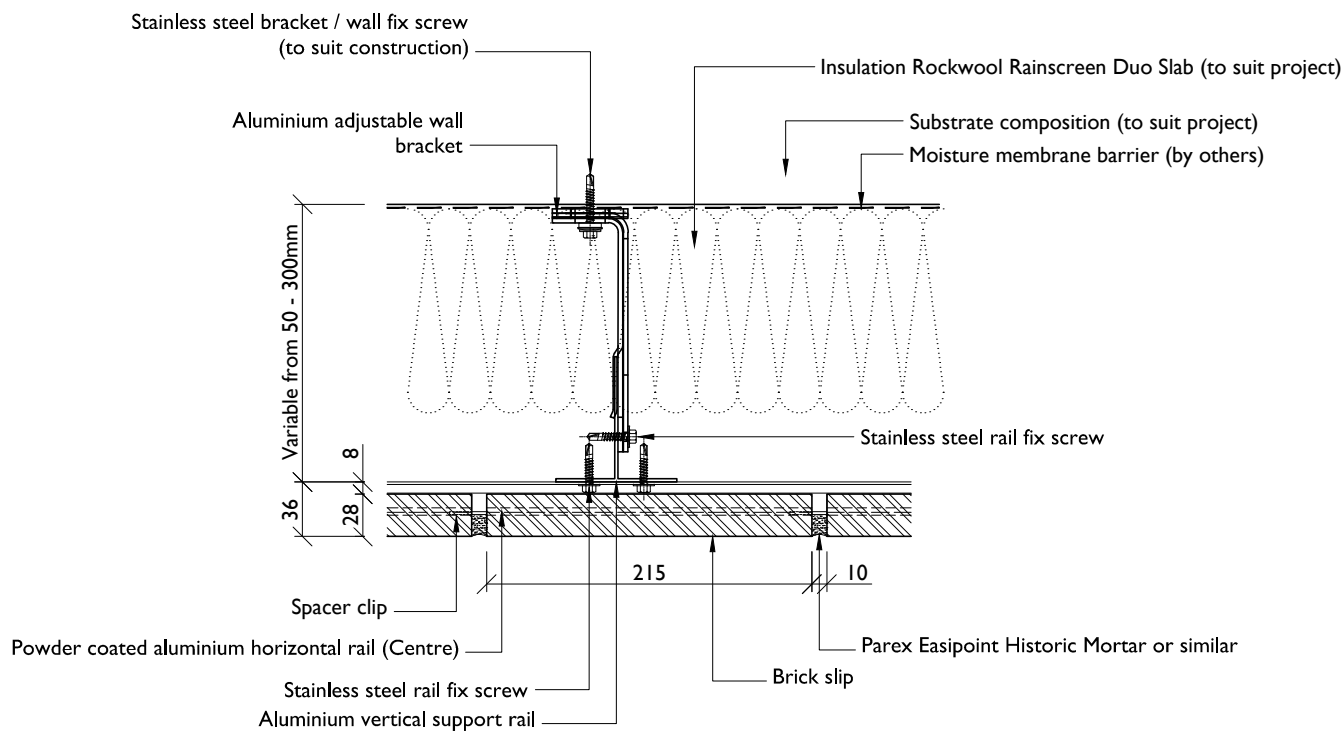


**A** 25/07/18 Text Description Altered

JC

Project: MechSlip Standard Details	Title: Vertical Joint Detail	Drawn: KT	Checked: J.C
		Date: 16.05.18	Scale: 1:5
<b>IBSTOCK KEVINGTON</b>	Design & Technical Helpline 0844 800 4576 www.ibstock.com	 ASH & LACY	Drg No: WM.18.23-04
			Rev: A

The information shown on this drawing is sent in confidence and must not be used for any purpose other than that for which it is supplied. Refer any omissions or errors to Ibstock Brick Ltd. Do not scale from this drawing. Copyright © Ibstock Brick Limited

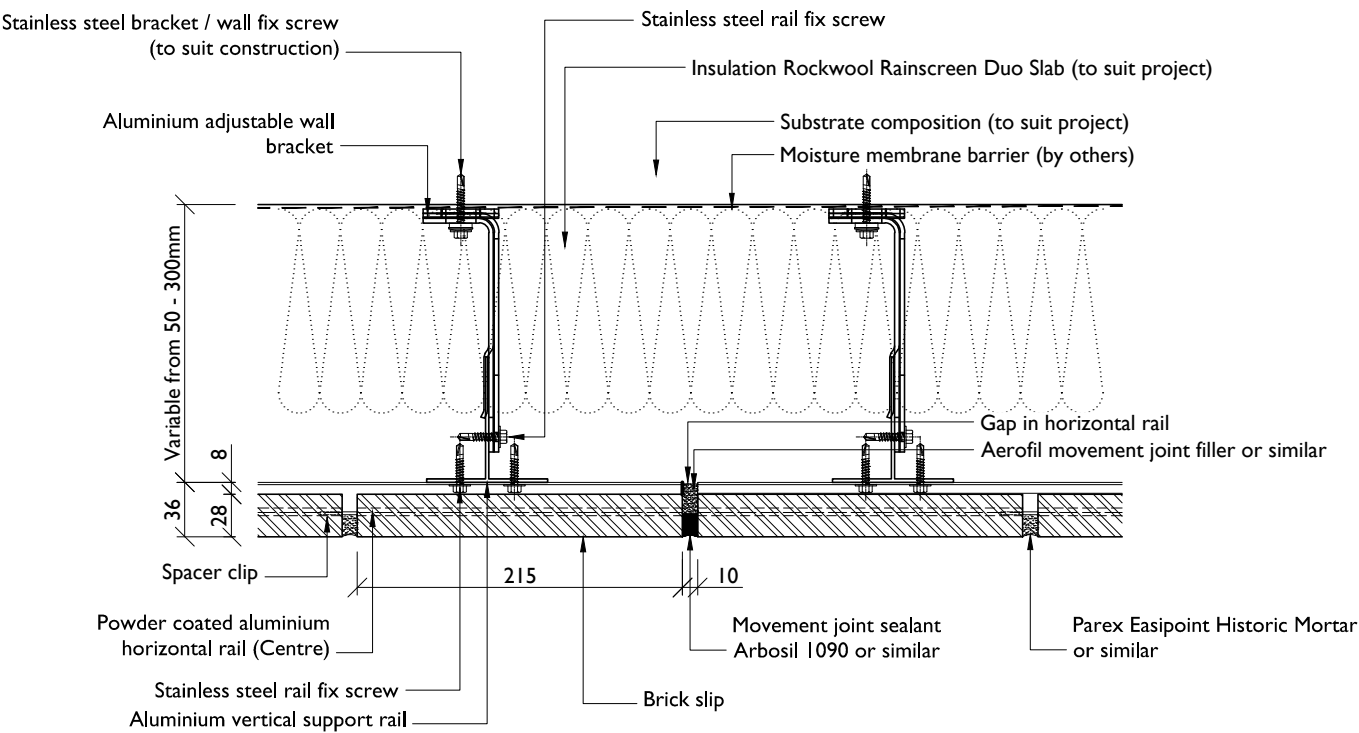


**A** 25/07/18 Text Description Altered

JC

Project: MechSlip Standard Details	Title: Vertical Movement Joint Detail	Drawn: KT	Checked: J.C
		Date: 17.05.18	Scale: 1:5
<b>IBSTOCK KEVINGTON</b>	Design & Technical Helpline 0844 800 4576 www.ibstock.com		Drg No: WM.18.23-05
			Rev: A

The information shown on this drawing is sent in confidence and must not be used for any purpose other than that for which it is supplied. Refer any omissions or errors to Ibstock Brick Ltd. Do not scale from this drawing. Copyright © Ibstock Brick Limited

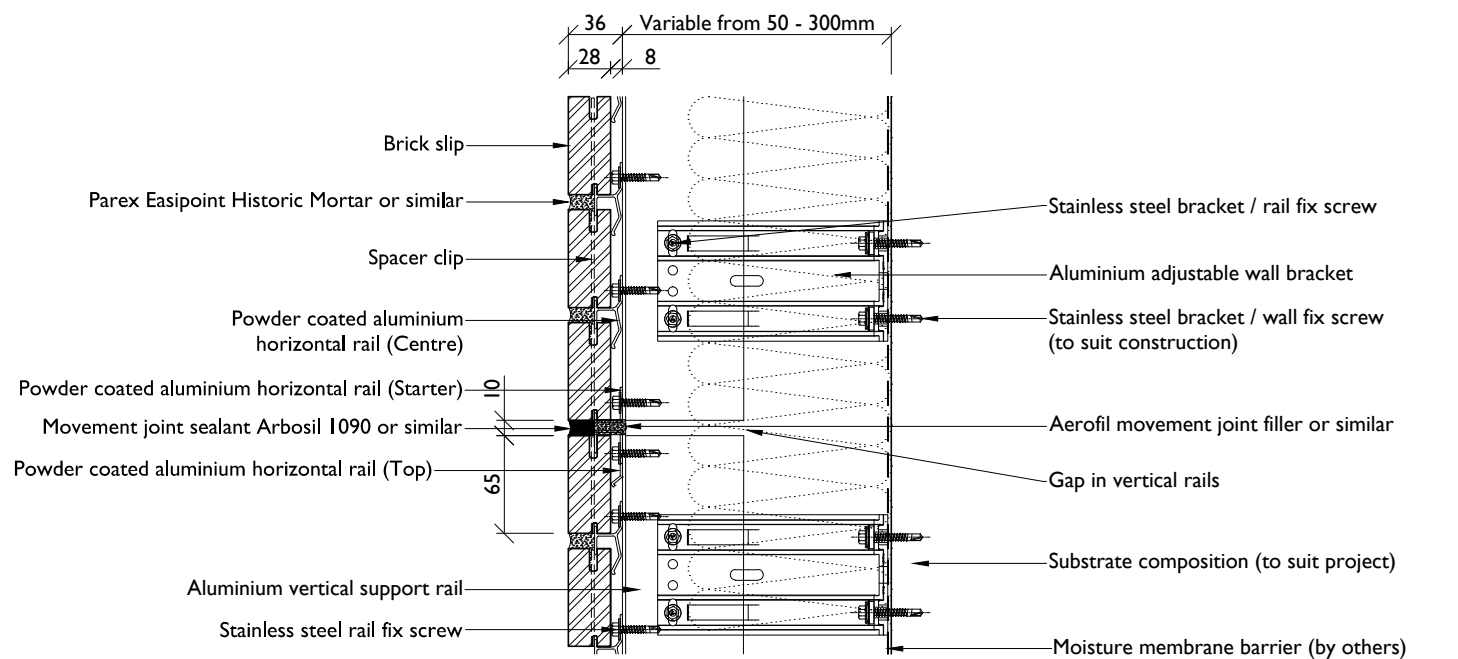


**A** 25/07/18 Text Description Altered

JC

Project: MechSlip Standard Details	Title: Horizontal Movement Joint Detail	Drawn: J.C	Checked: J.C
			Scale: 1:5
<b>IBSTOCK KEVINGTON</b>	Design & Technical Helpline 0844 800 4576 www.ibstock.com	 ASH & LACY	Drg No: WM.18.23-06
			Rev: A

The information shown on this drawing is sent in confidence and must not be used for any purpose other than that for which it is supplied. Refer any omissions or errors to Ibstock Brick Ltd. Do not scale from this drawing. Copyright © Ibstock Brick Limited

MechSlip External Corner Detail For Cavities Under 150mm | 07

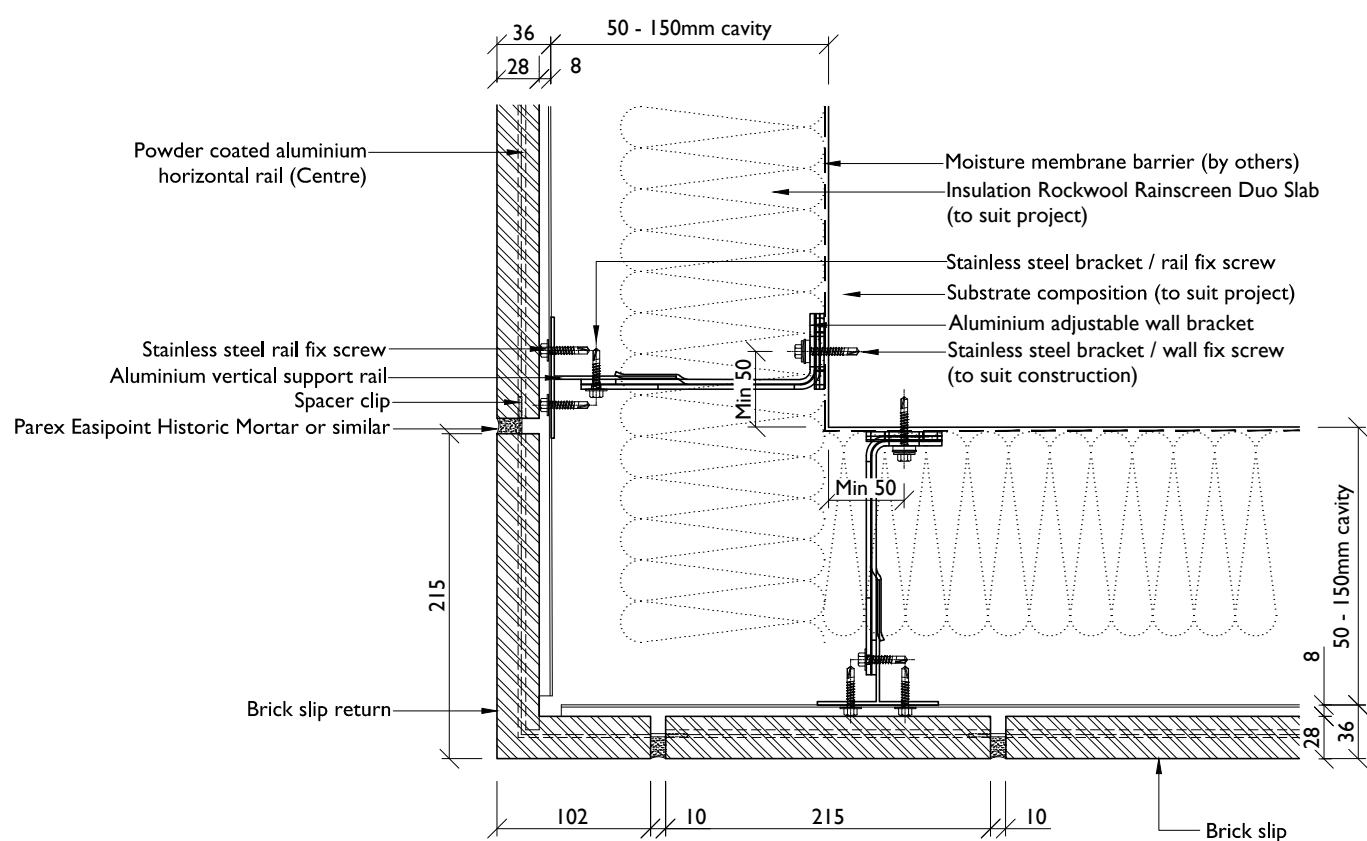


Note: Should cavity exceed 150mm please refer to drawing WM.18.23-18 or contact Ash & Lacy technical department for further advice.

**A** 25/07/18 Text Description Altered JC

Project: MechSlip Standard Details	Title: External Corner Detail For Cavities Under 150mm	Drawn: KT	Checked: J.C
		Date: 17.05.18	Scale: 1:5
<b>IBSTOCK KEVINGTON</b>	Design & Technical Helpline 0844 800 4576 www.ibstock.com	 ASH & LACY	Drg No: WM.18.23-07
			Rev: A

The information shown on this drawing is sent in confidence and must not be used for any purpose other than that for which it is supplied. Refer any omissions or errors to Ibstock Brick Ltd. Do not scale from this drawing. Copyright © Ibstock Brick Limited

MechSlip External Corner Detail For Cavities Under 150mm | 08

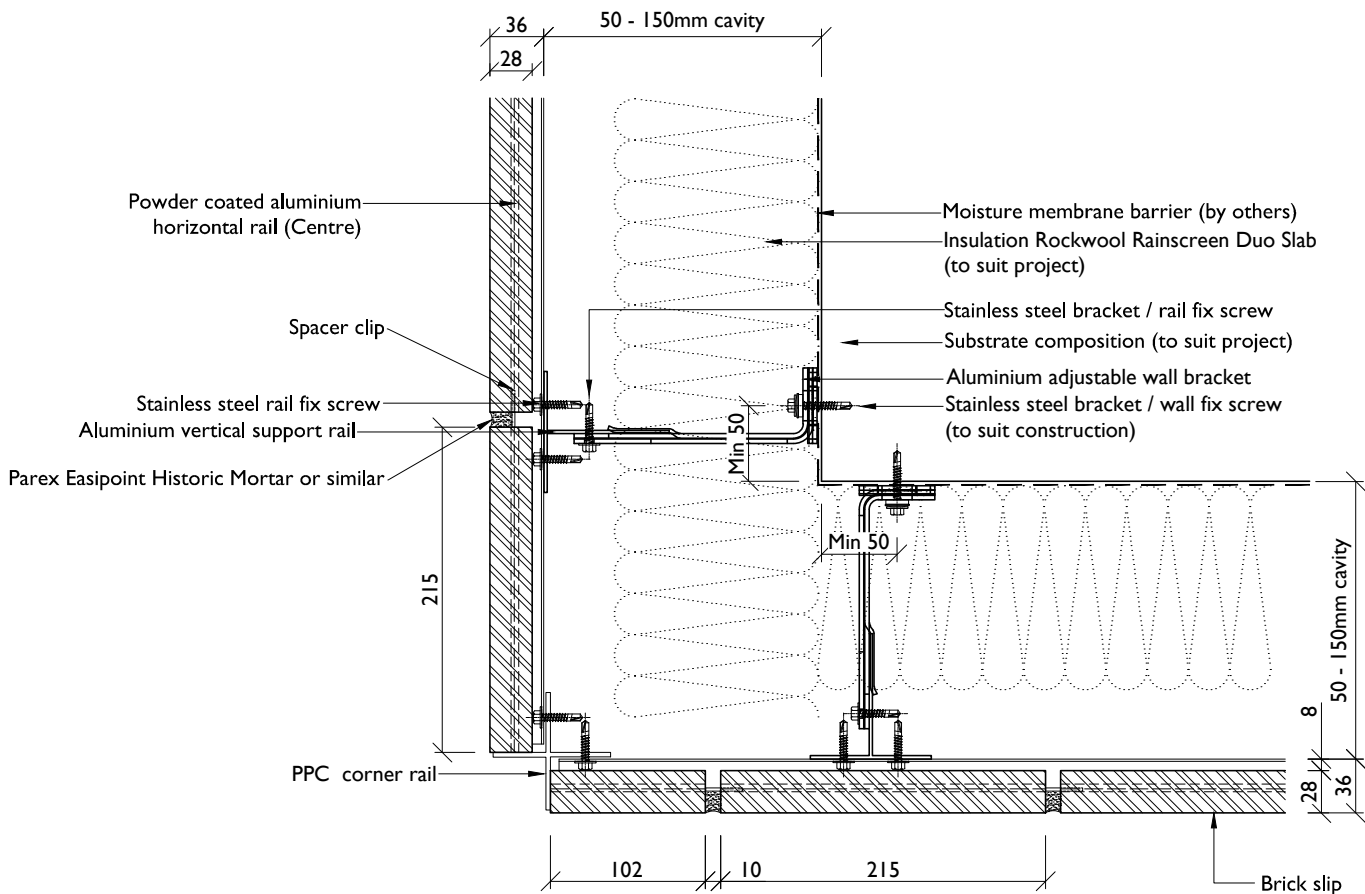


Note: Should cavity exceed 150mm please refer to drawing WM.18.23-18 or contact Ash & Lacy technical department for further advice.

**A** 25/07/18 Text Description Altered JC

Project: MechSlip Standard Details	Title: External Corner Detail Using PPC Corner Rail For Cavities Under 150mm		Drawn: KT	Checked: J.C
			Date: 17.05.18	Scale: 1:5
<b>IBSTOCK</b>   <b>KEVINGTON</b>	Design & Technical Helpline 0844 800 4576 www.ibstock.com	 ASH & LACY	Drg No: WM.18.23-08	Rev: A

The information shown on this drawing is sent in confidence and must not be used for any purpose other than that for which it is supplied. Refer any omissions or errors to Ibstock Brick Ltd. Do not scale from this drawing. Copyright © Ibstock Brick Limited



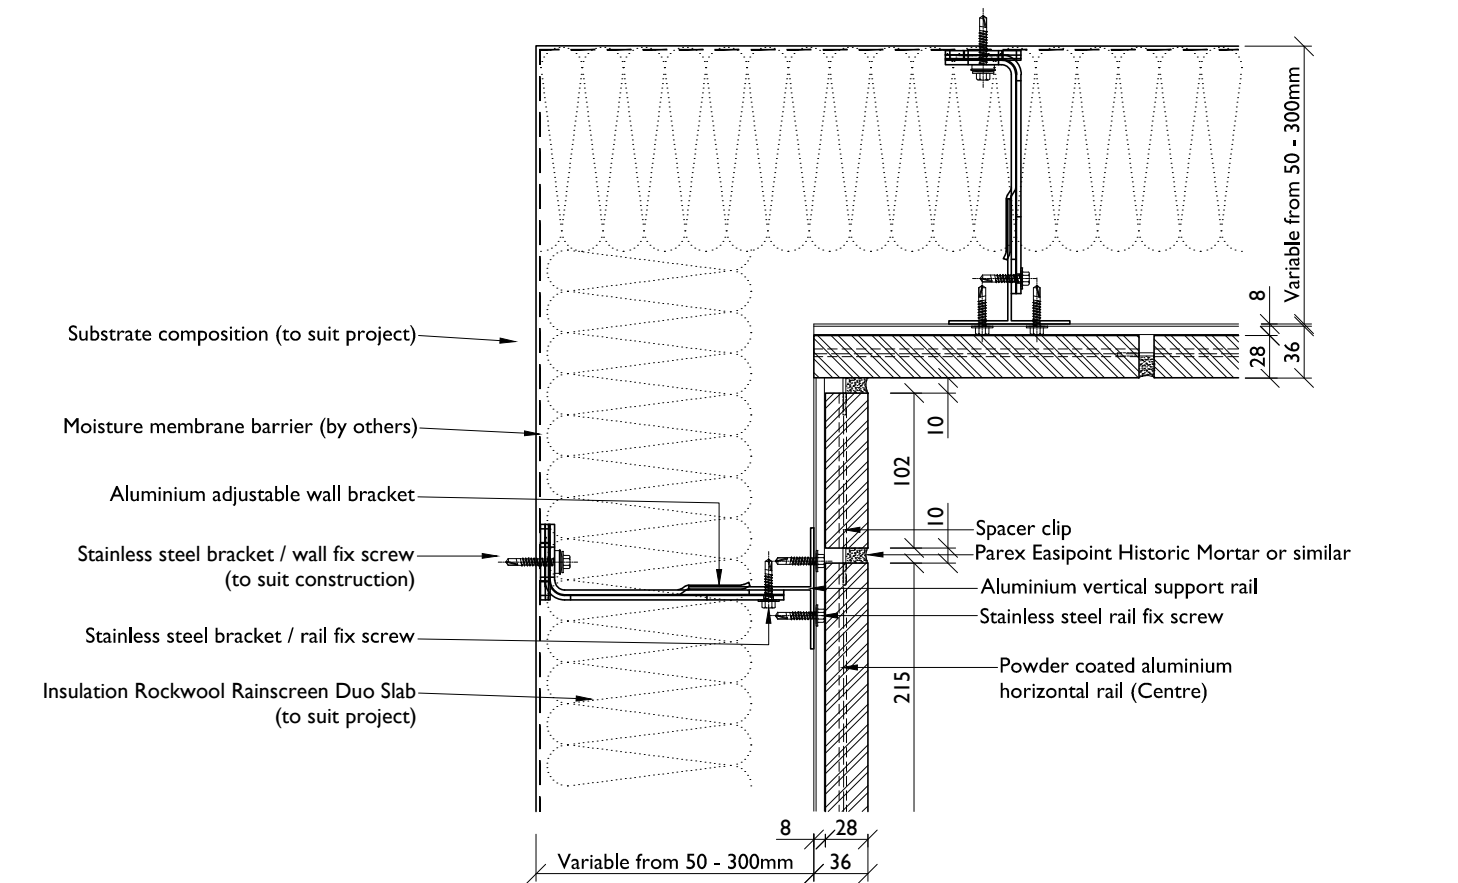


Note: A movement joint may be required for internal returns should brick slip runs exceed a distance of 3 meters, for further advice please contact you local Ibstock Design Advisor for our movement joint recommendations.

**A** 25/07/18 Text Description Altered JC

Project: MechSlip Standard Details	Title: Internal Corner Detail	Drawn: KT	Checked: J.C
			Scale: 1:5
<b>IBSTOCK KEVINGTON</b>	Design & Technical Helpline 0844 800 4576 www.ibstock.com	 ASH & LACY	Drg No: WM.18.23-09
			Rev: A


The information shown on this drawing is sent in confidence and must not be used for any purpose other than that for which it is supplied. Refer any omissions or errors to Ibstock Brick Ltd. Do not scale from this drawing. Copyright © Ibstock Brick Limited

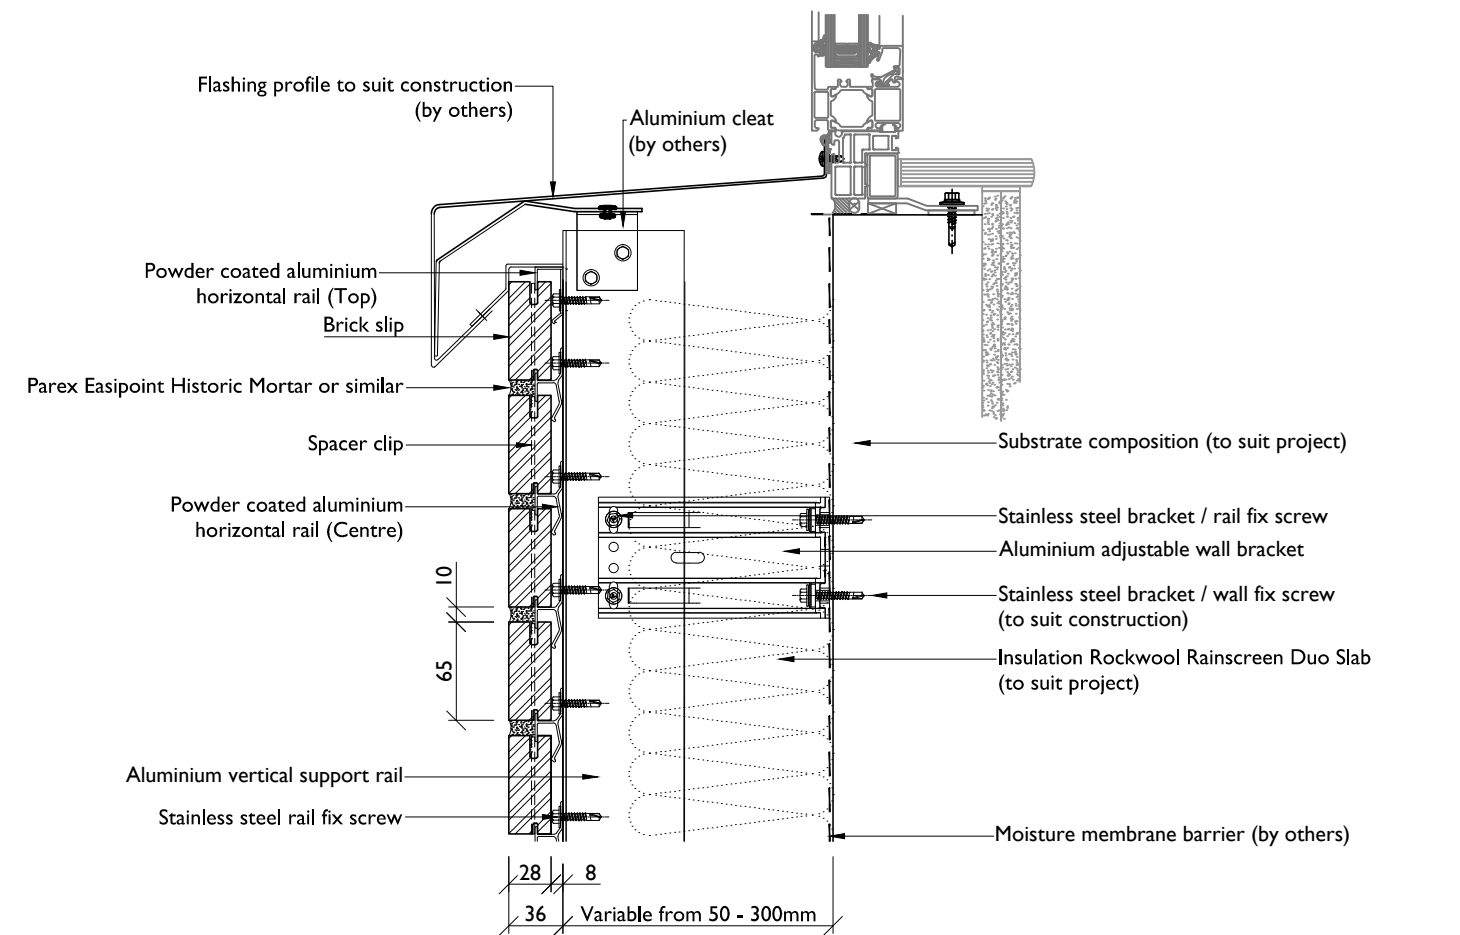

**A** 25/07/18 Text Description Altered

JC


Project: MechSlip Standard Details	Title: Window Cill Detail	Drawn: KT	Checked: J.C
			Scale: 1:5
<b>IBSTOCK KEVINGTON</b>	Design & Technical Helpline 0844 800 4576 www.ibstock.com	 ASH & LACY	Drg No: WM.18.23-10
			Rev: A

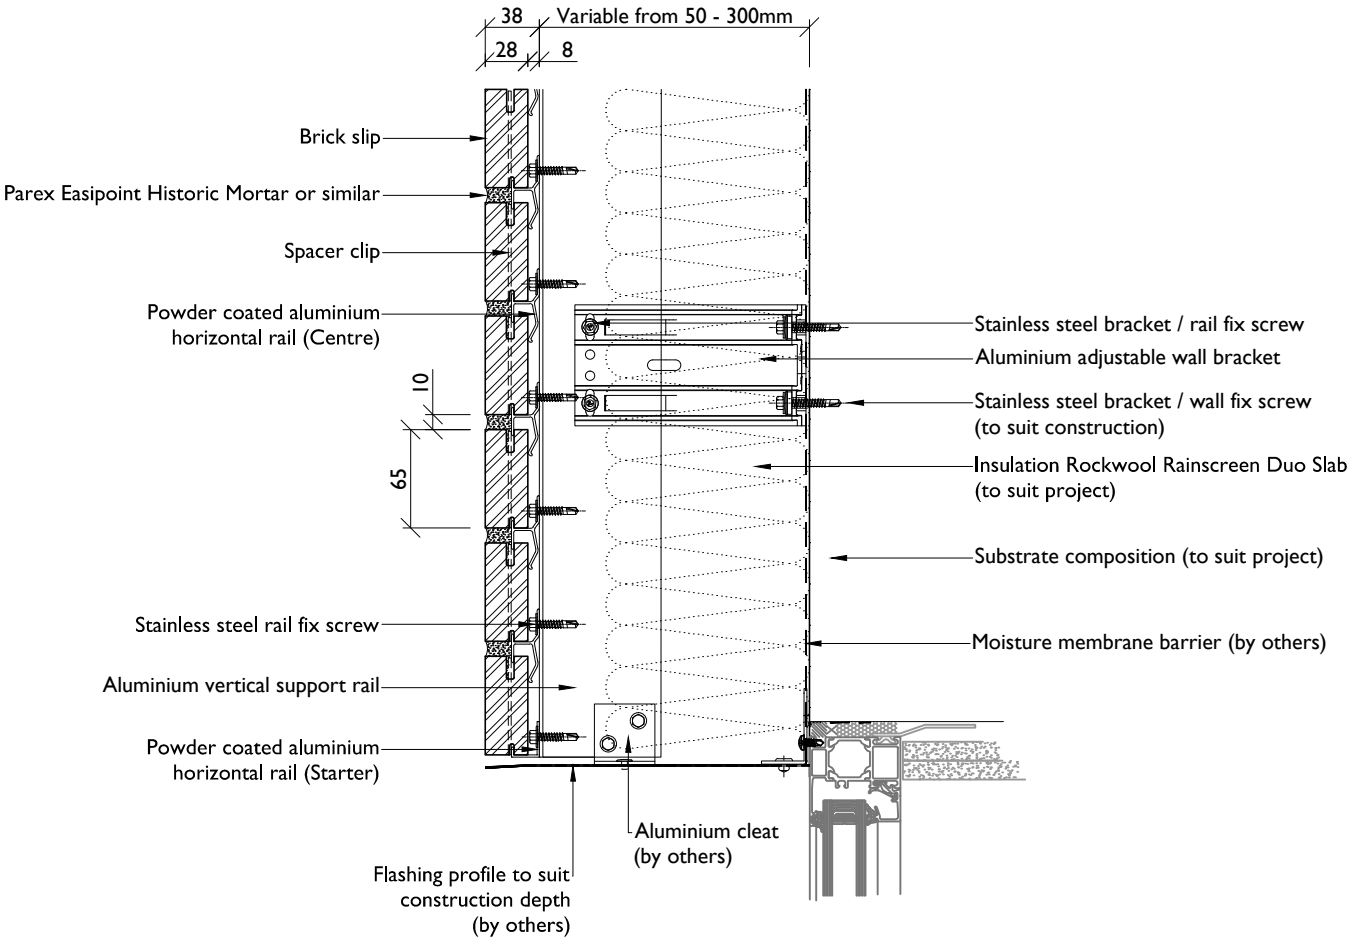

A 25/07/18 Text Description Altered

JC

Project: MechSlip Standard Details	Title: Window Head Detail	Drawn: KT	Checked: J.C
		Date: 25.04.18	Scale: 1:5
<b>IBSTOCK</b>   <b>KEVINGTON</b>	Design & Technical Helpline 0844 800 4576 www.ibstock.com	 ASH & LACY	Drg No: WM.18.23-11
			Rev: A

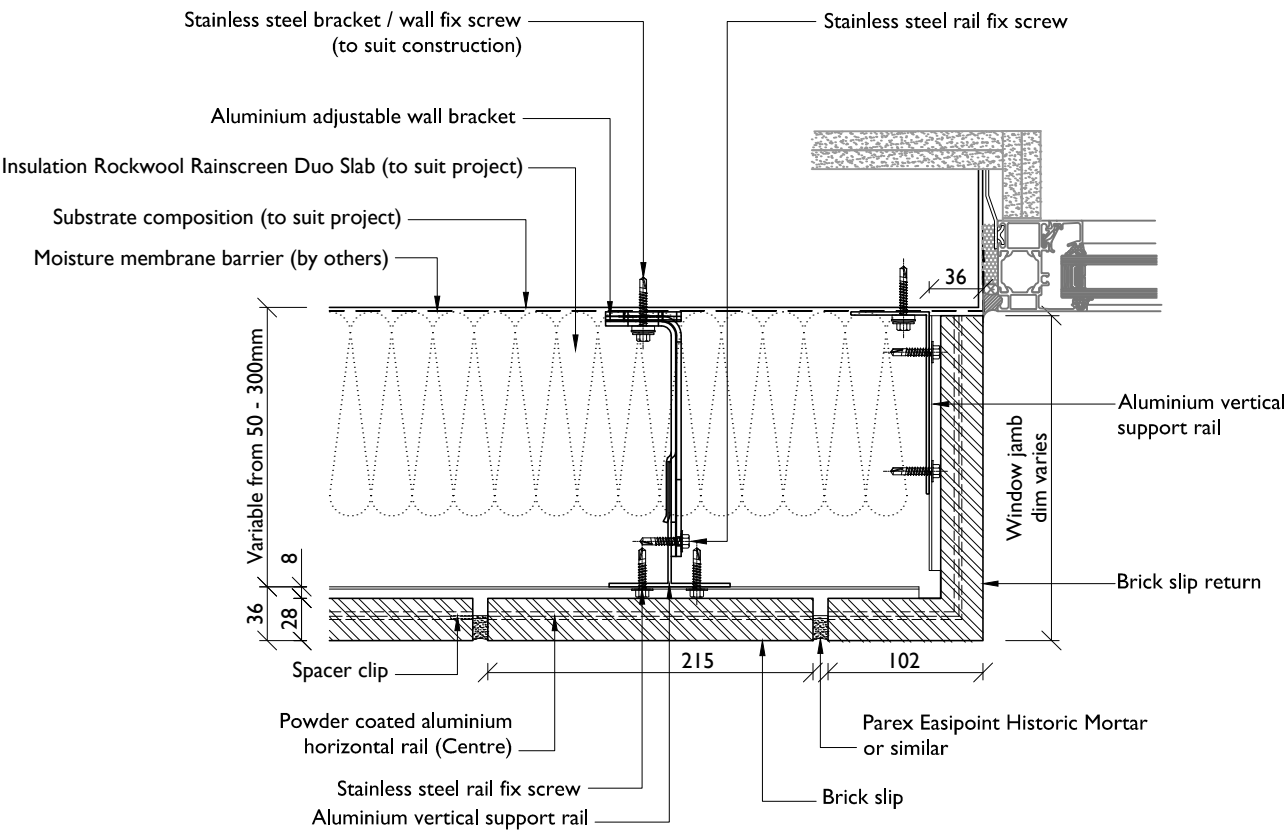


**A** 25/07/18 Text Description Altered

JC

Project: MechSlip Standard Details	Title: Window Jamb Detail	Drawn: KT	Checked: J.C
		Date: 25.04.18	Scale: 1:5
<b>IBSTOCK KEVINGTON</b>	Design & Technical Helpline 0844 800 4576 www.ibstock.com	 ASH & LACY	Drg No: WM.18.23-12
			Rev: A

The information shown on this drawing is sent in confidence and must not be used for any purpose other than that for which it is supplied. Refer any omissions or errors to Ibstock Brick Ltd. Do not scale from this drawing. Copyright © Ibstock Brick Limited

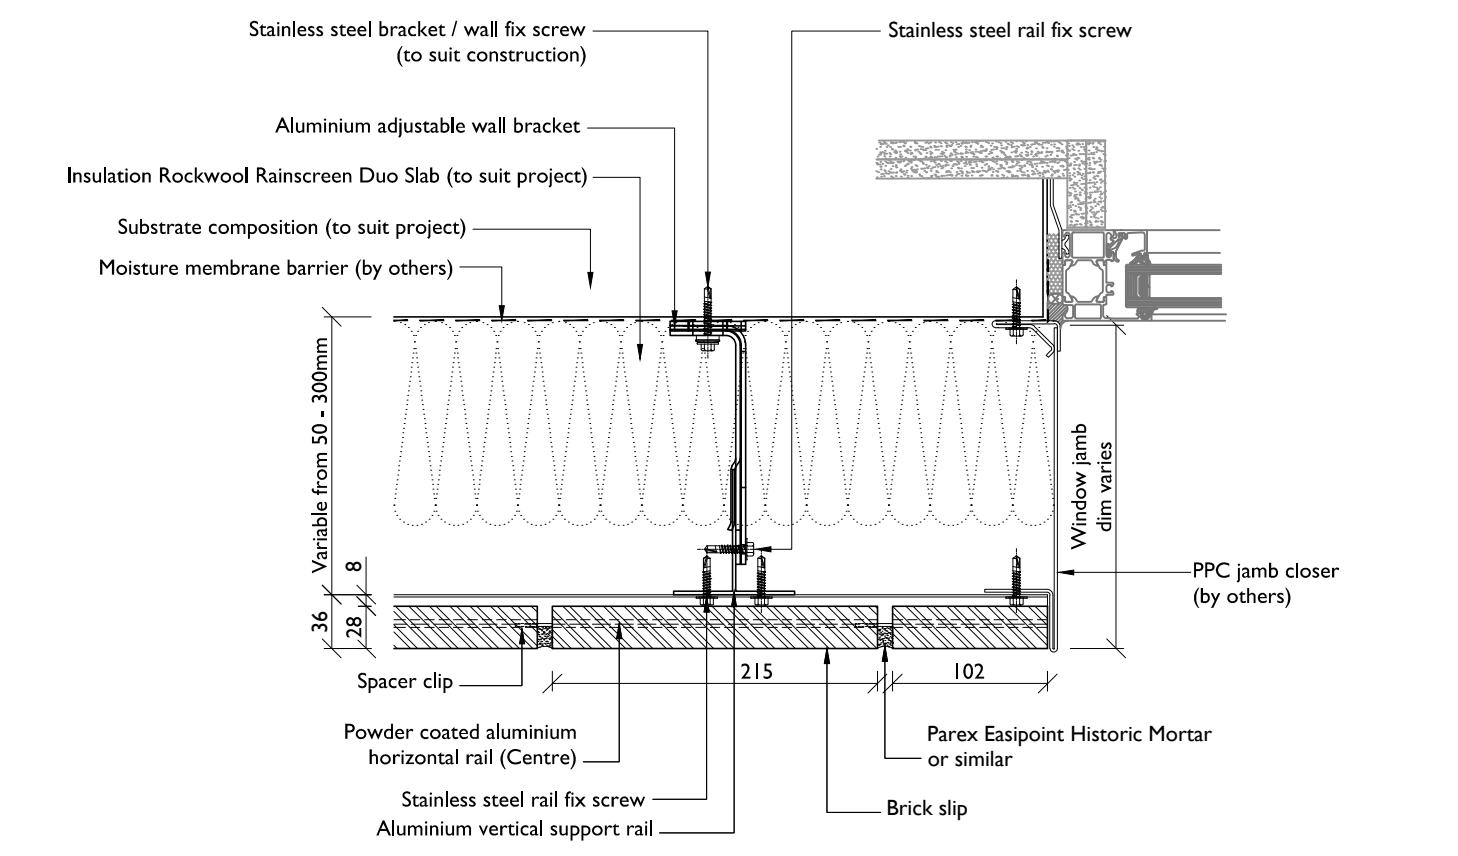


**A** 25/07/18 Text Description Altered


JC

Project: MechSlip Standard Details	Title: Window Jamb Detail Using PPC Jamb Closer	Drawn: KT	Checked: J.C
		Date: 25.04.18	Scale: 1:5
<b>IBSTOCK KEVINGTON</b>	Design & Technical Helpline 0844 800 4576 www.ibstock.com	 ASH & LACY	Rev: A
			Drg No: WM.18.23-13


MechSlip Header & Stretcher Slip Details | 14

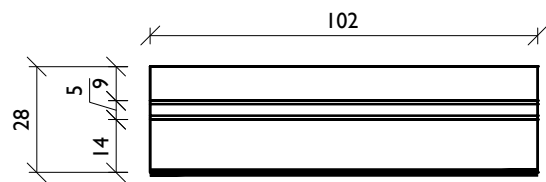


Plan

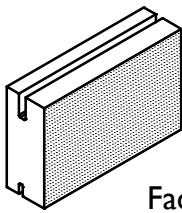

Facing Detail

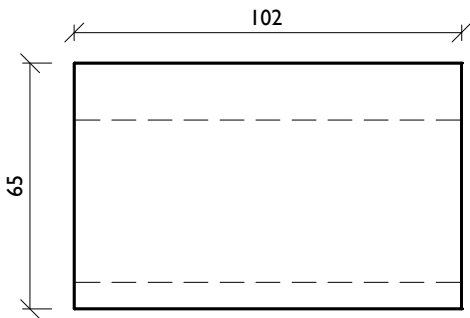


Front

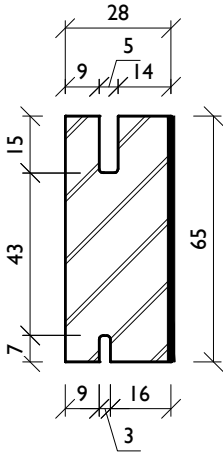


Side


Front face

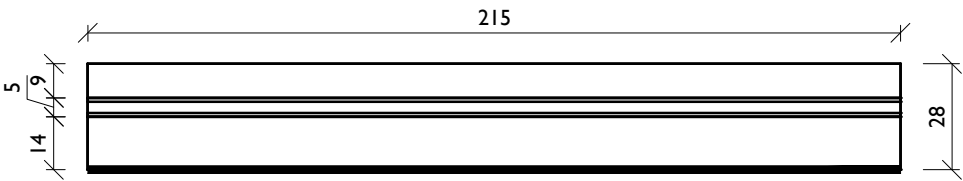


Plan

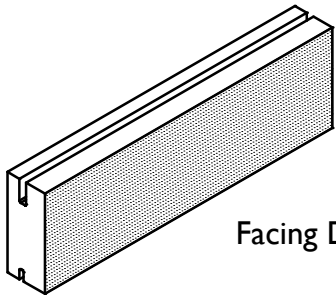

Facing Detail

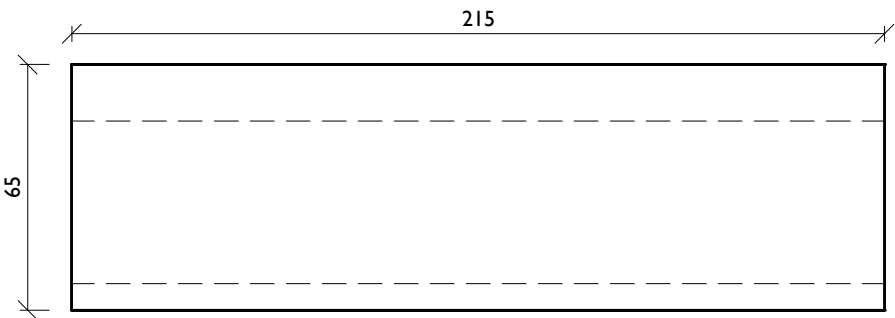

Front

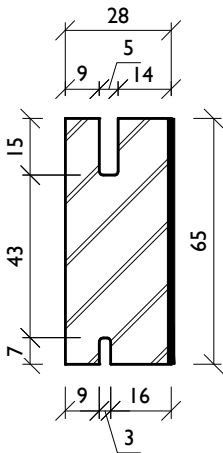

Side


Front face

**A** 25/07/18 Text Description Altered


JC

Project: MechSlip Standard Details	Title: Header & Stretcher Slip Details	Drawn: KT	Checked: J.C
		Date: 25.04.18	Scale: 1:2
<b>IBSTOCK KEVINGTON</b>	Design & Technical Helpline 0844 800 4576 www.ibstock.com	 ASH & LACY	Drg No: WM.18.23-14
			Rev: A


The information shown on this drawing is sent in confidence and must not be used for any purpose other than that for which it is supplied. Refer any omissions or errors to Ibstock Brick Ltd. Do not scale from this drawing. Copyright © Ibstock Brick Limited

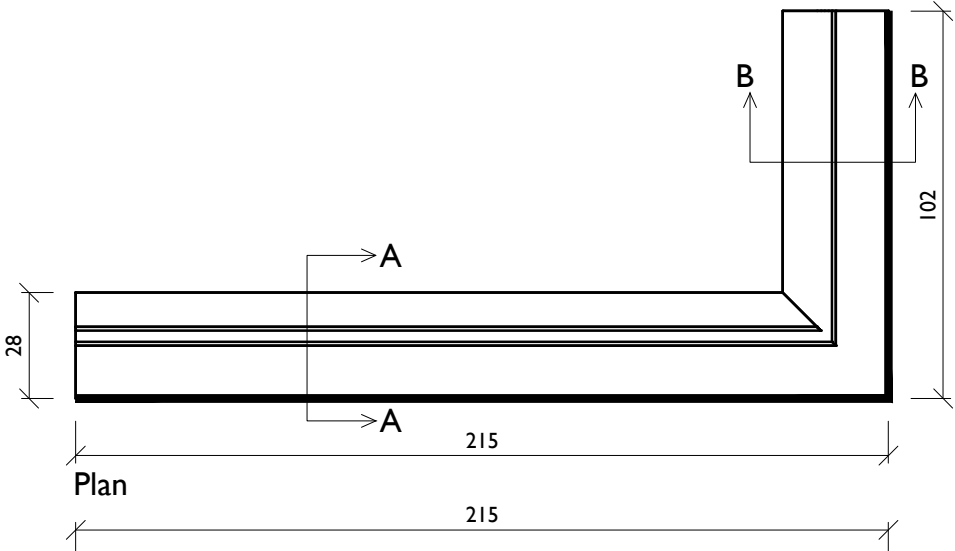


Plan

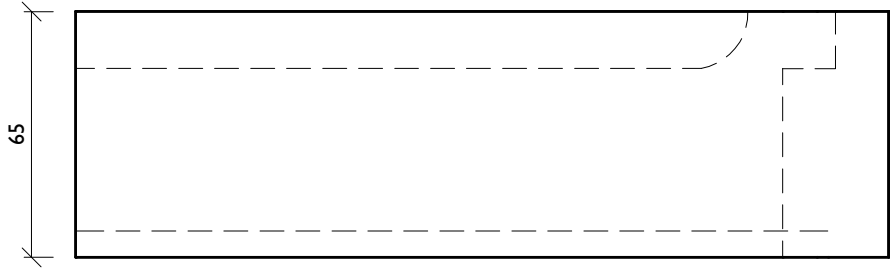


Front

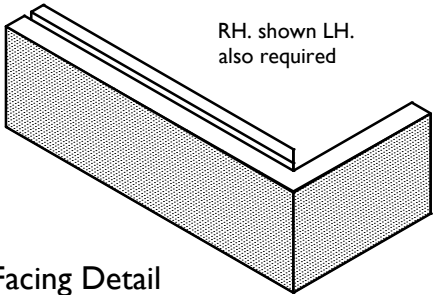

Facing Detail

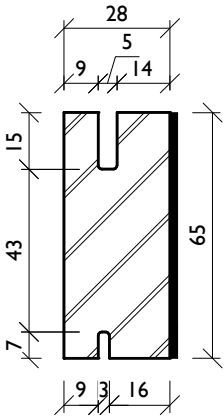

Section A-A




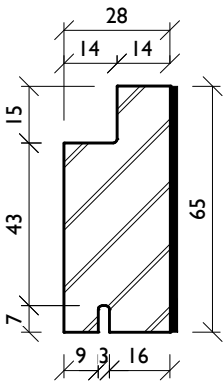


Section B-B

**A** 25/07/18 Text Description Altered

JC

Project: MechSlip Standard Details	Title: Header Stretcher Return Slip Detail	Drawn: KT	Checked: J.C
		Date: 17/05/18	Scale: 1:2
<b>IBSTOCK KEVINGTON</b>	Design & Technical Helpline 0844 800 4576 www.ibstock.com	 ASH & LACY	Drg No: WM.18.23-15
			Rev: A

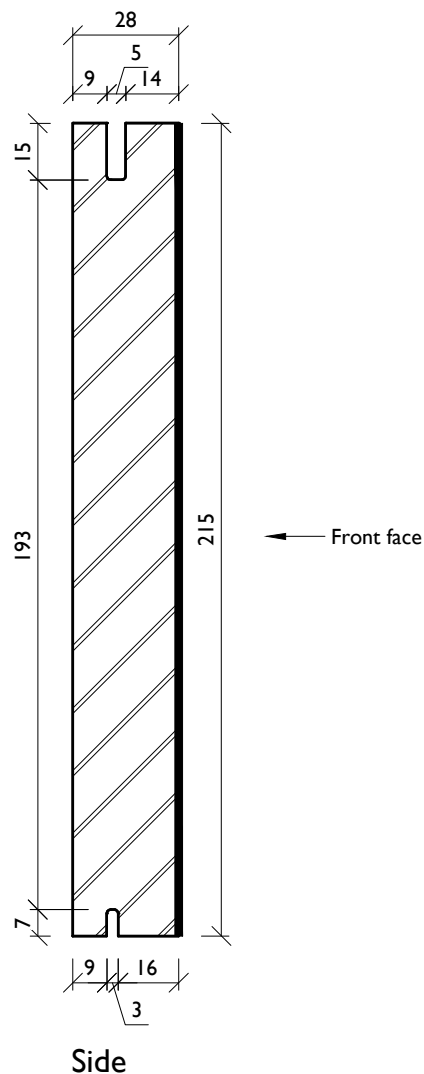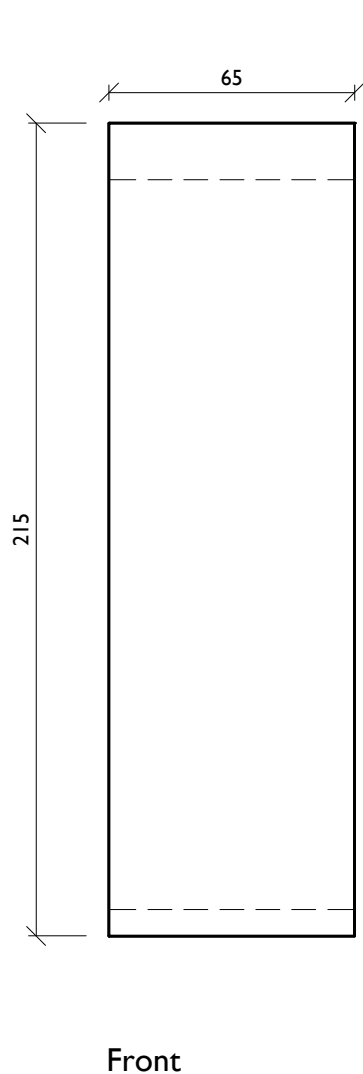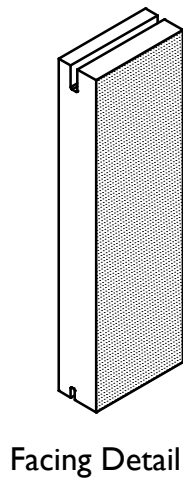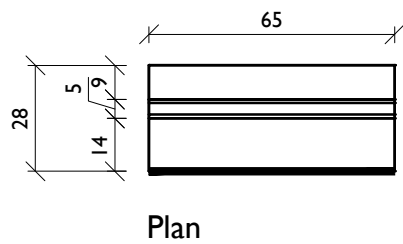



**A** 25/07/18 Text Description Altered

JC

Project: MechSlip Standard Details	Title: Soldier Slip Detail	Drawn: KT	Checked: J.C
		Date: 17/05/18	Scale: 1:2
<b>IBSTOCK KEVINGTON</b>	Design & Technical Helpline 0844 800 4576 www.ibstock.com	 ASH & LACY	Drg No: WM.18.23-16
			Rev: A

The information shown on this drawing is sent in confidence and must not be used for any purpose other than that for which it is supplied. Refer any omissions or errors to Ibstock Brick Ltd. Do not scale from this drawing. Copyright © Ibstock Brick Limited



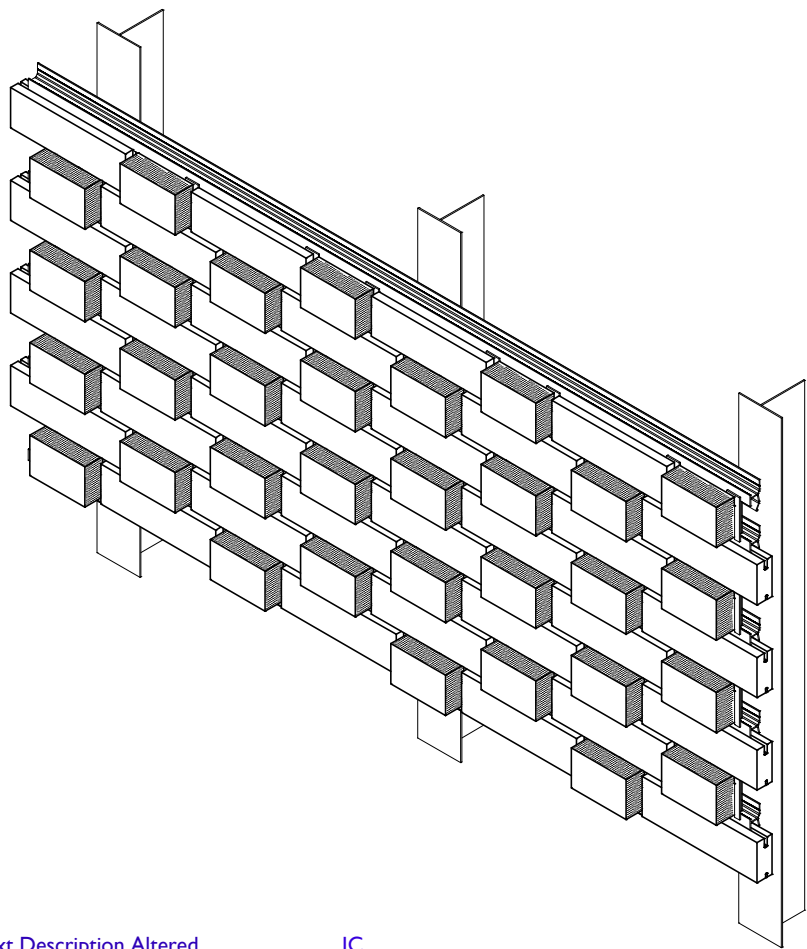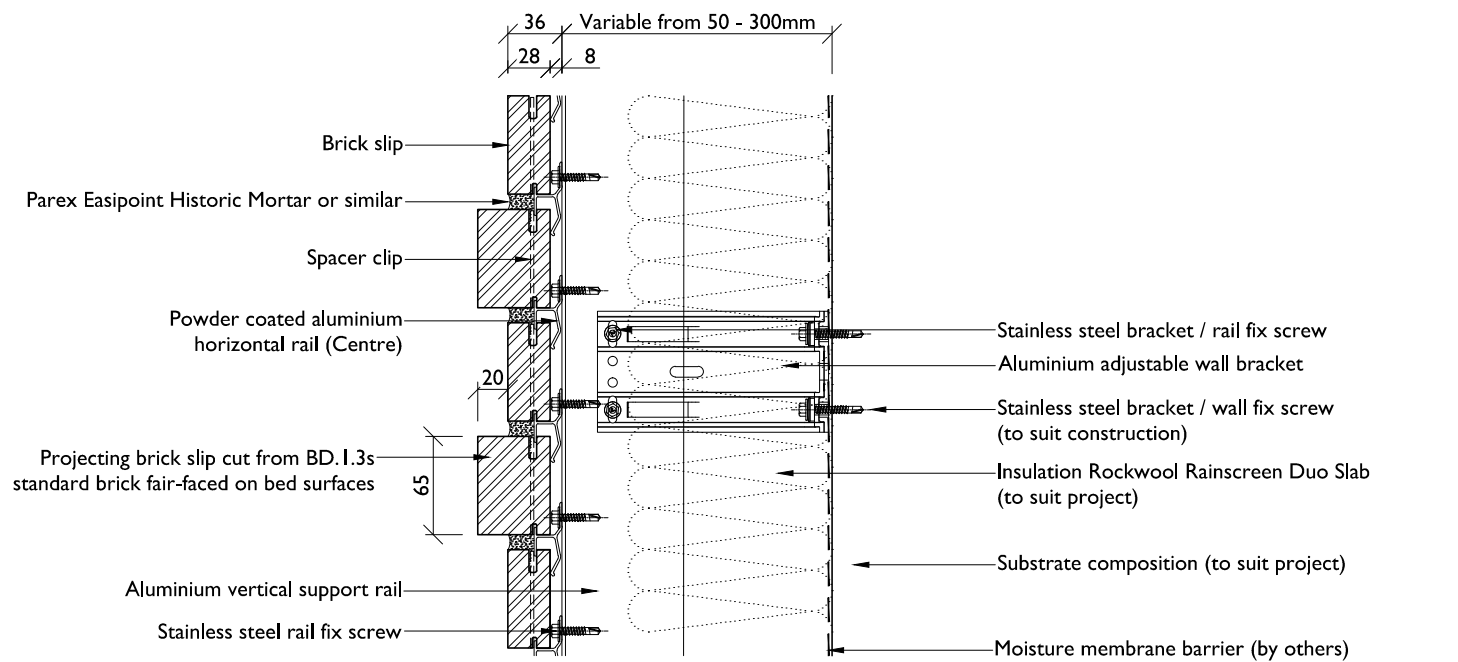


A 25/07/18 Text Description Altered

JC

Project: MechSlip Standard Details	Title: Projecting Brick Slip Detail	Drawn: KT	Checked: J.C
		Date: 17/05/18	Scale: 1:5
<b>IBSTOCK KEVINGTON</b>	Design & Technical Helpline 0844 800 4576 www.ibstock.com	 ASH & LACY	Drg No: WM.18.23-17
			Rev: A

MechSlip External Corner Detail For Cavities Over 150mm | 18

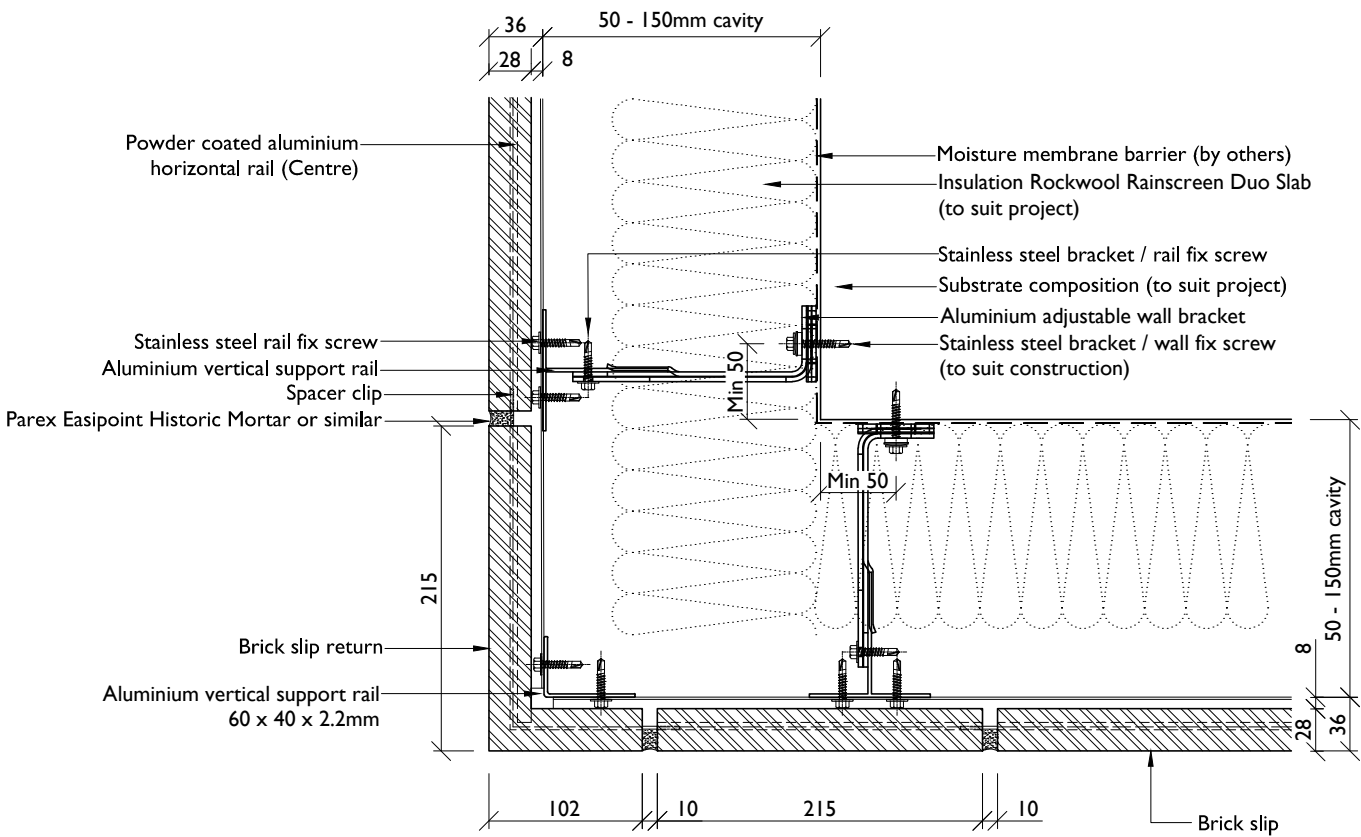


A 25/07/18 Text Description Altered

JC

Project: MechSlip Standard Details	Title: External Corner Detail For Cavities Over 150mm	Drawn: J.C	Checked: J.C
		Date: 02.07.18	Scale: 1:5
<b>IBSTOCK KEVINGTON</b>	Design & Technical Helpline 0844 800 4576 www.ibstock.com	 ASH & LACY	Drg No: WM.18.23-18
			Rev: A


The information shown on this drawing is sent in confidence and must not be used for any purpose other than that for which it is supplied. Refer any omissions or errors to Ibstock Brick Ltd. Do not scale from this drawing. Copyright © Ibstock Brick Limited

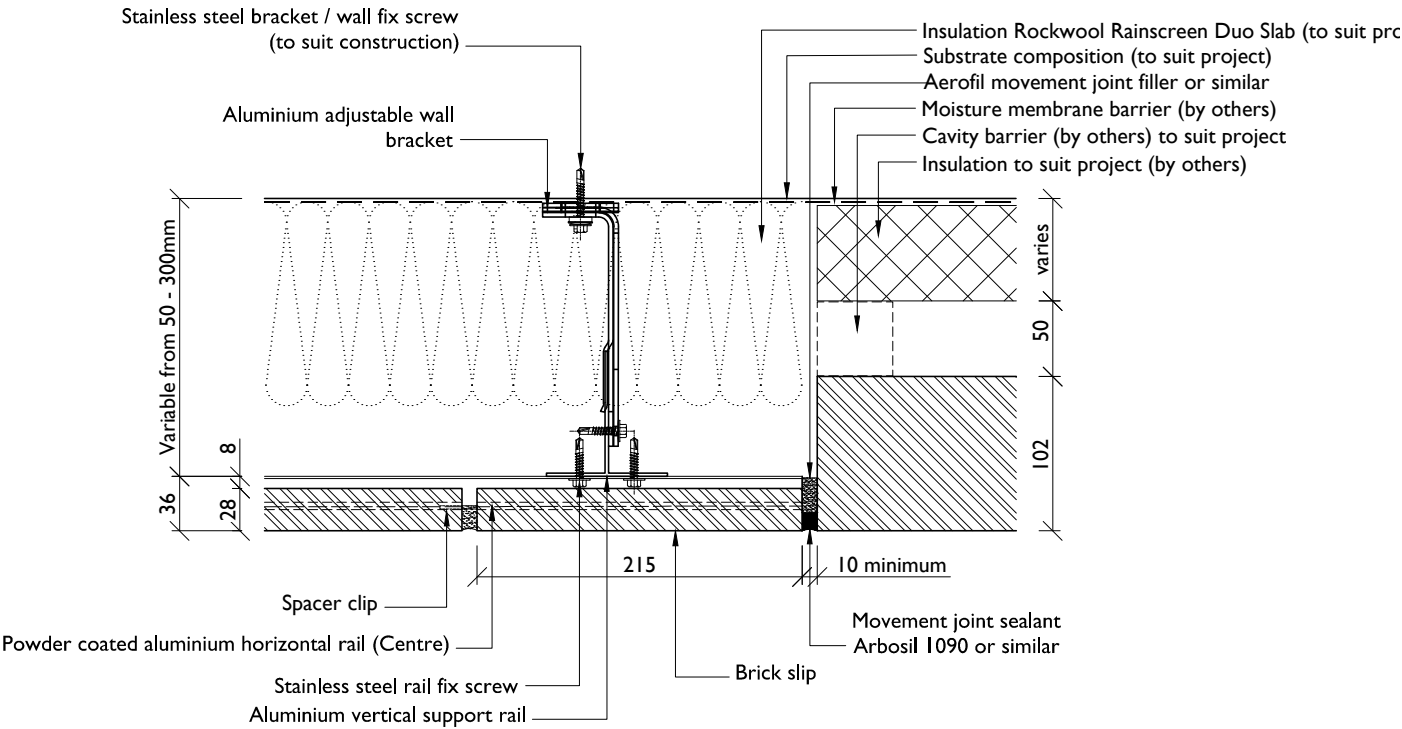

**A** 13/09/18 Cavity closer shown MHT

Project: MechSlip Standard Details	Title: Plan at Junction to Traditional Brickwork	Drawn: MHT	Checked: J.C
		Date: 16.08.18	Scale: 1:5
<b>IBSTOCK KEVINGTON</b>	Design & Technical Helpline 0844 800 4576 www.ibstock.com	 ASH & LACY	Rev: A
			Drg No: WM.18.23-19

The information shown on this drawing is sent in confidence and must not be used for any purpose other than that for which it is supplied. Refer any omissions or errors to Ibstock Brick Ltd. Do not scale from this drawing. Copyright © Ibstock Brick Limited

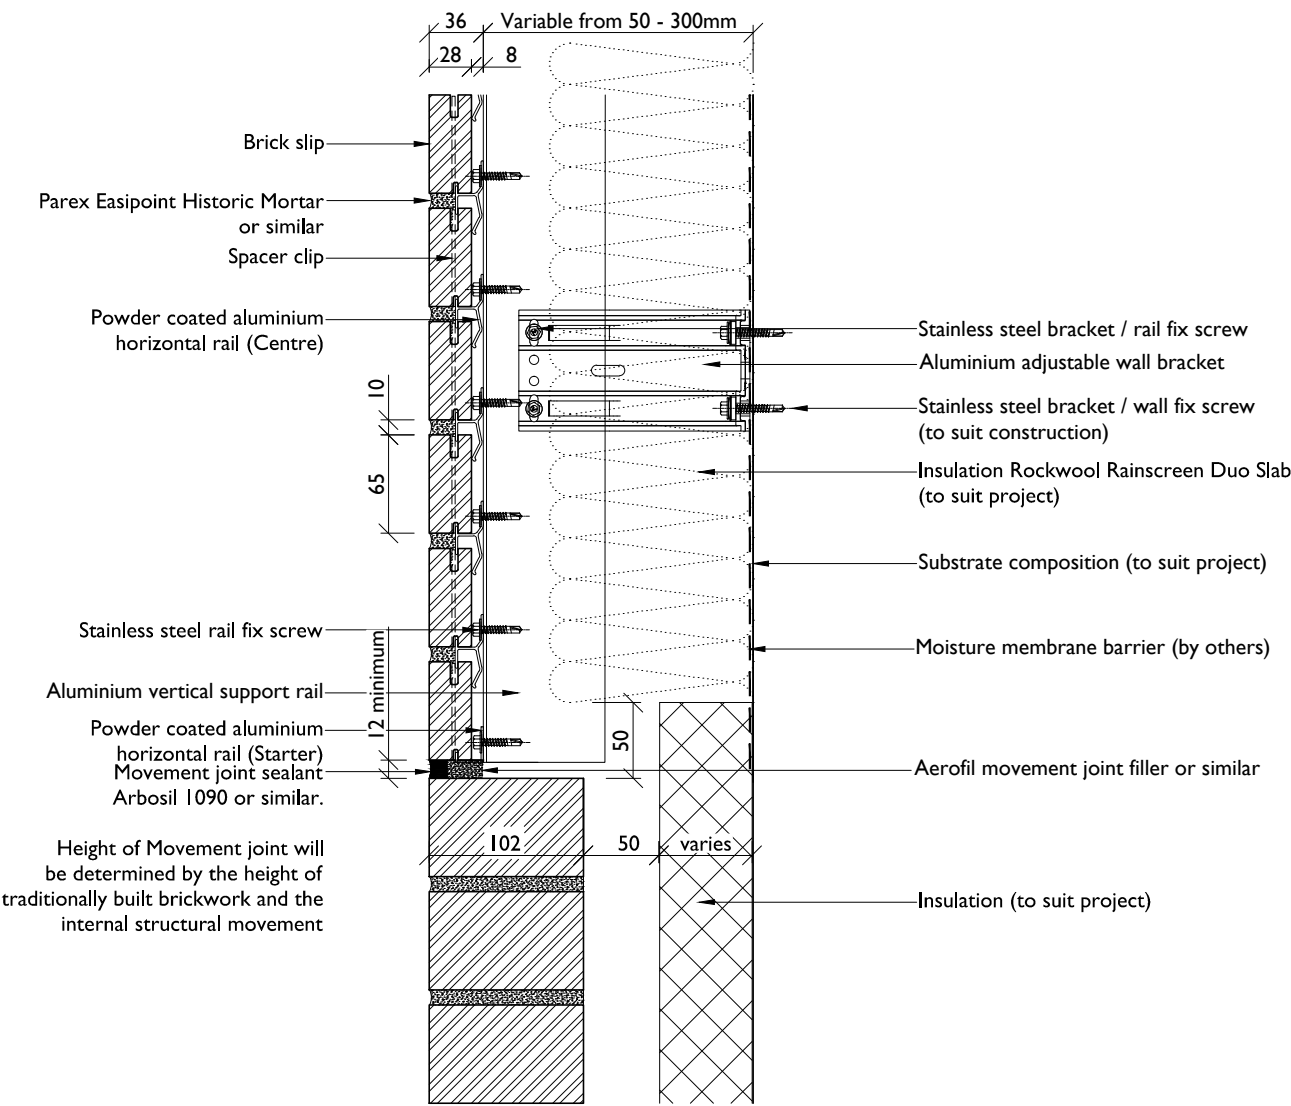

Project: MechSlip Standard Details	Title: Section at Junction to Traditional Brickwork	Drawn: MHT	Checked: J.C
		Date: 22.08.18	Scale: 1:5
<b>IBSTOCK KEVINGTON</b>	Design & Technical Helpline 0844 800 4576 www.ibstock.com	 ASH & LACY	Rev:
			Drg No: WM.18.23-20