


ALL DRAWN ELEMENTS OTHER THAN THOSE ELEMENTS DIRECTLY RELATING TO THE GEBRIK PANEL AND/OR FIXINGS (INCLUDING DIMENSIONS) ARE SHOWN AS INDICATIVE AND ARE NOT TO BE USED FOR CONSTRUCTION DETAILING PURPOSES.

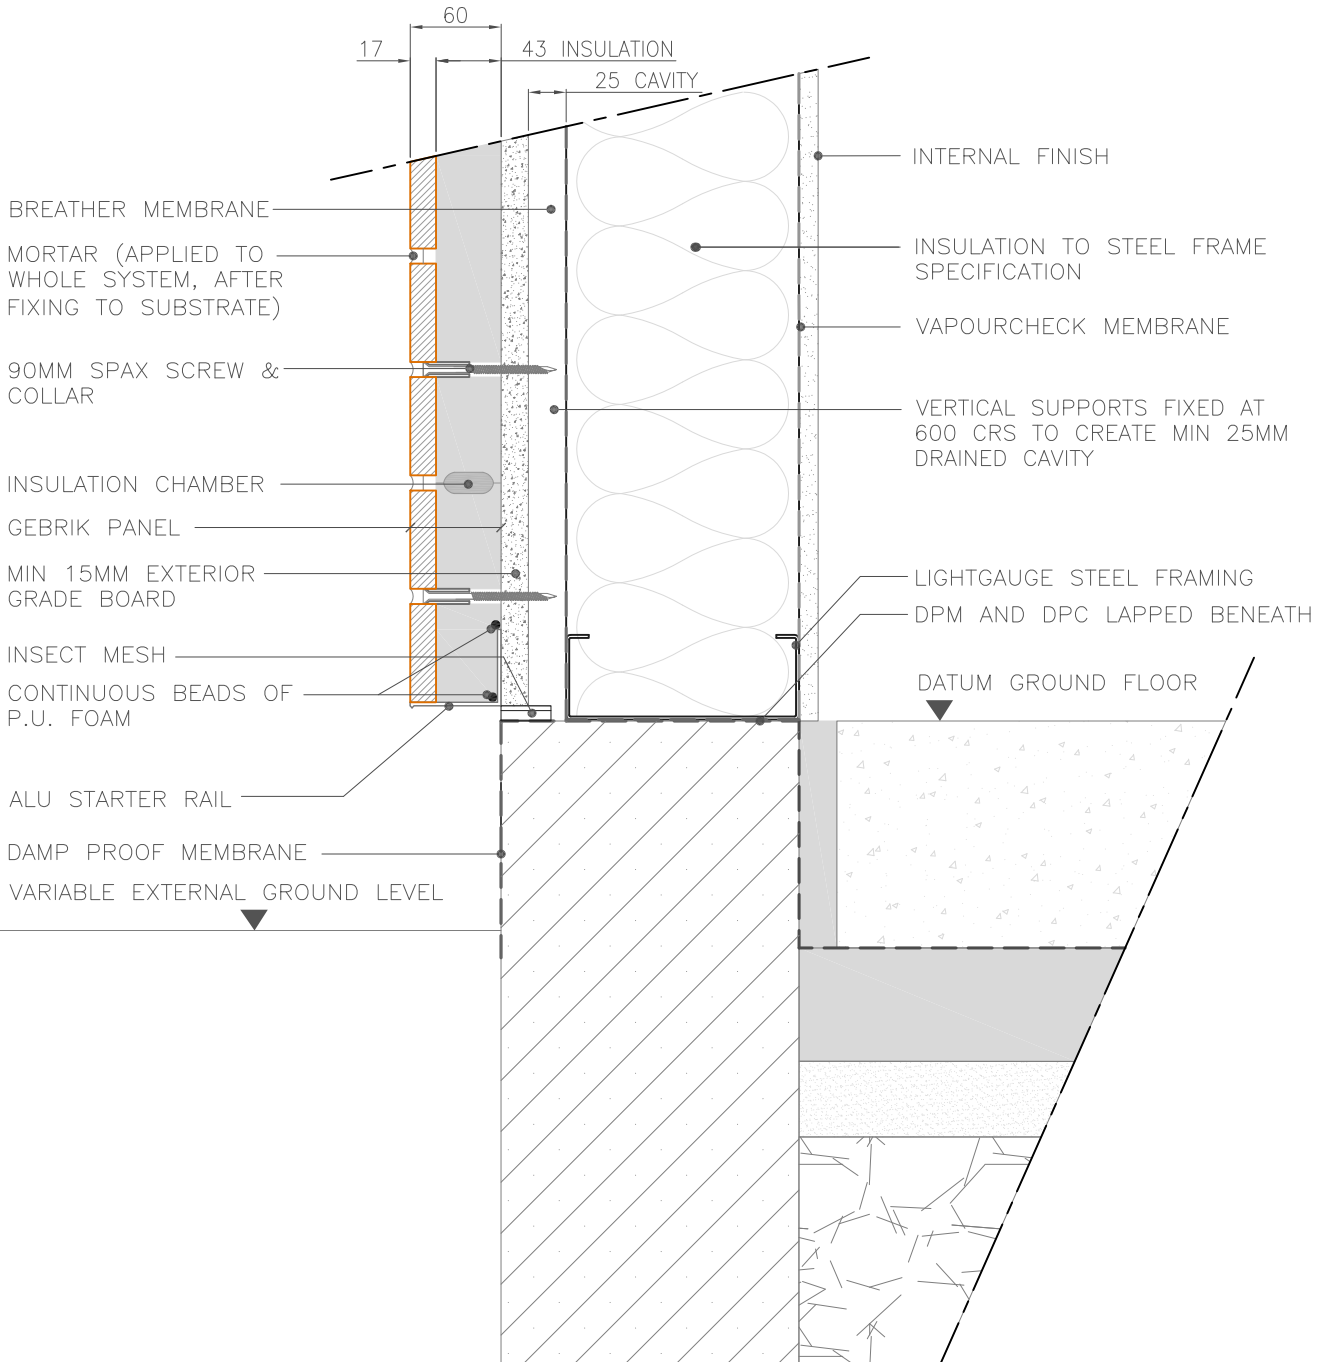

DRAWING REFERENCE:  
AQ/SFSWC/GD001

SCALE: 1:5 @A4


GEBRIK ONTO STEEL FRAME  
SUBSTRATE WITH CAVITY: GROUND  
DETAIL ABOVE GROUND



Aquarian Cladding Systems Ltd  
Lower Ground Floor  
14 Marine Parade  
Clevedon  
BS21 7QS

Tel/fax (office) : 01275 543812  
Email : info@aquariancladding.co.uk  
www.aquariancladding.co.uk

ALL DRAWN ELEMENTS OTHER THAN THOSE ELEMENTS DIRECTLY RELATING TO THE GEBRIK PANEL AND/OR FIXINGS (INCLUDING DIMENSIONS) ARE SHOWN AS INDICATIVE AND ARE NOT TO BE USED FOR CONSTRUCTION DETAILING PURPOSES.

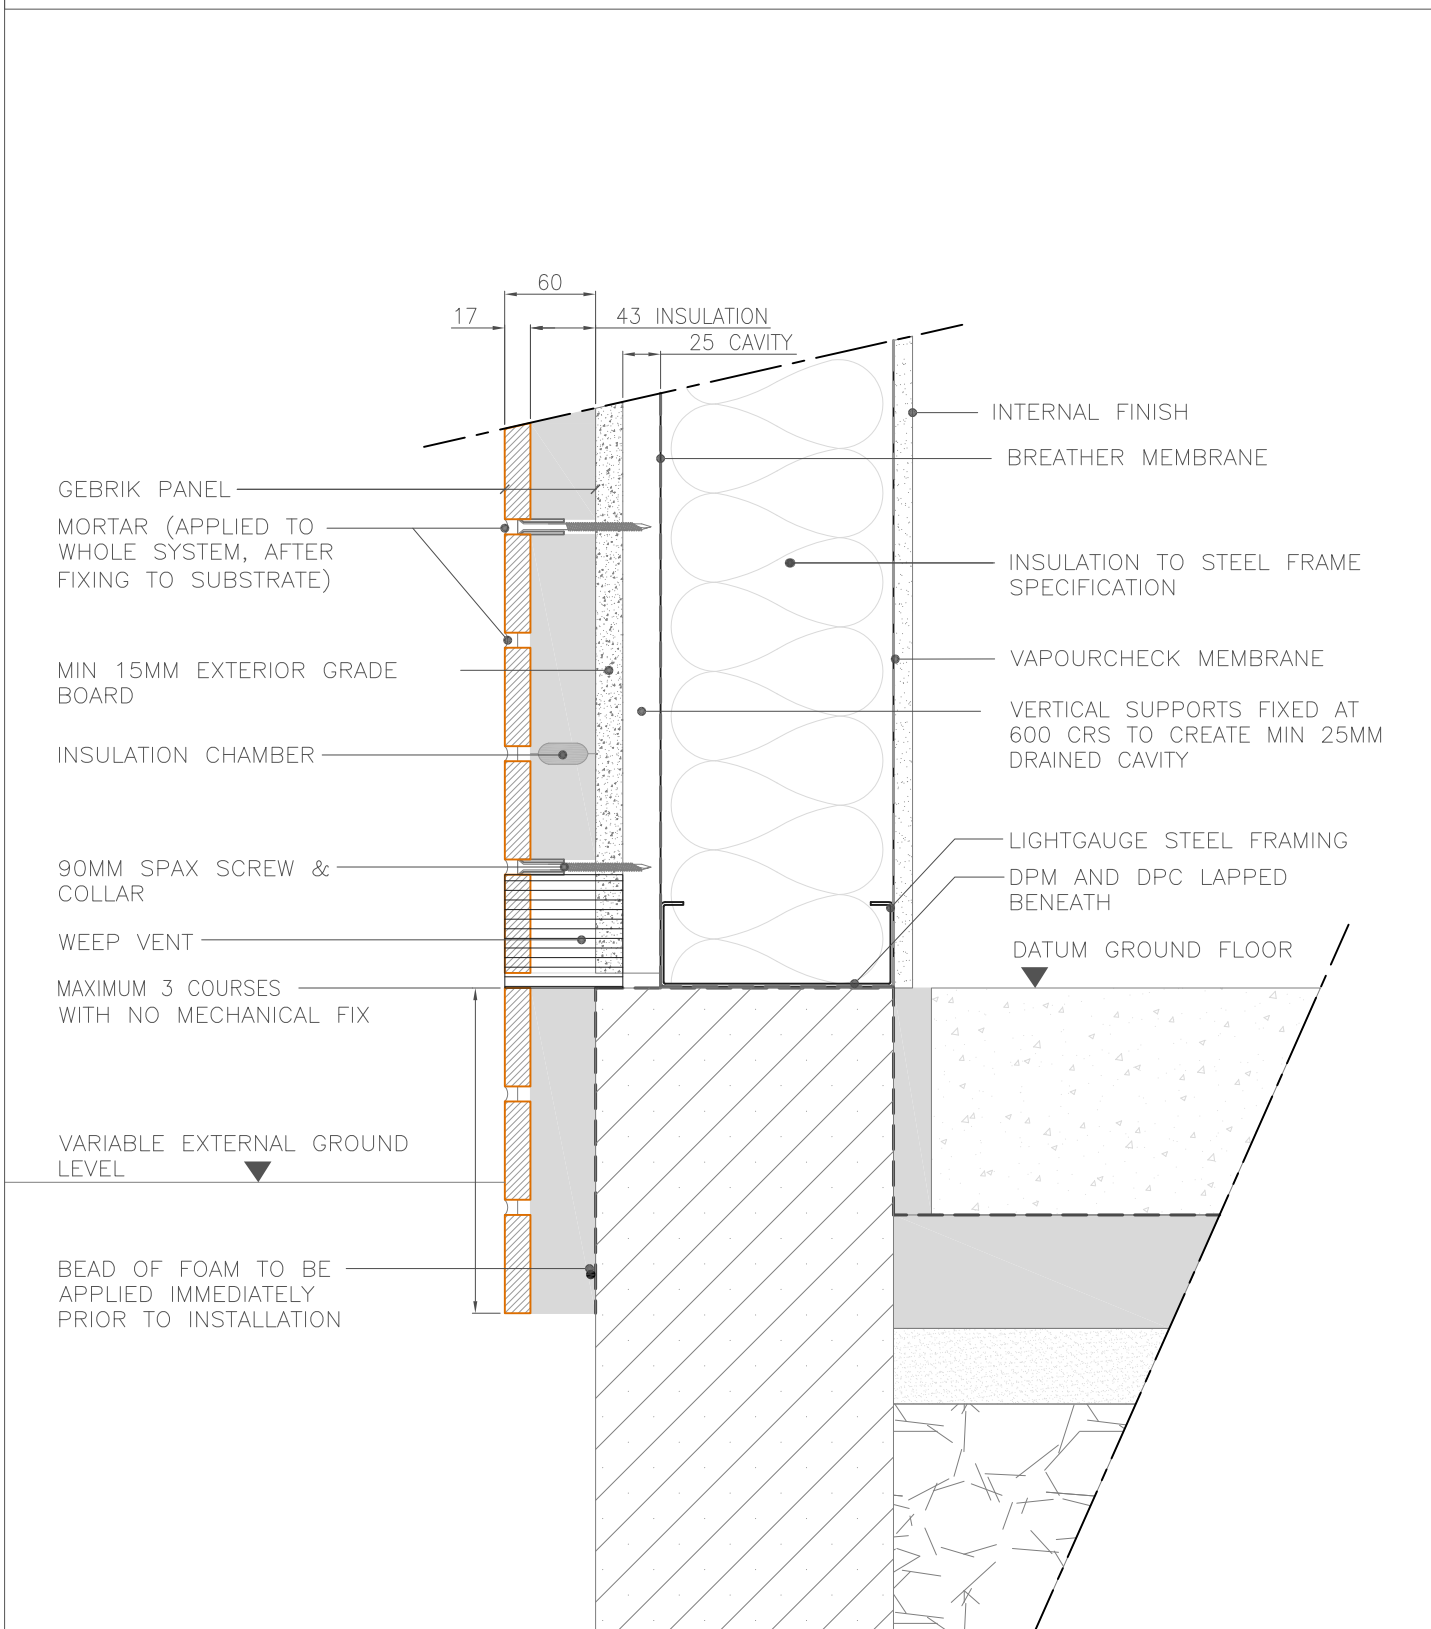

DRAWING REFERENCE:  
AQ/SFSWC/GD002

SCALE: 1:5 @A4


GEBRIK ONTO STEEL FRAME  
SUBSTRATE WITH CAVITY: GROUND  
DETAIL BELOW GROUND



Aquarian Cladding Systems Ltd  
Lower Ground Floor  
14 Marine Parade  
Clevedon  
BS21 7QS

Tel/fax (office) : 01275 543812  
Email : info@aquariancladding.co.uk  
www.aquariancladding.co.uk

ALL DRAWN ELEMENTS OTHER THAN THOSE ELEMENTS DIRECTLY RELATING TO THE GEBRIK PANEL AND/OR FIXINGS (INCLUDING DIMENSIONS) ARE SHOWN AS INDICATIVE AND ARE NOT TO BE USED FOR CONSTRUCTION DETAILING PURPOSES.

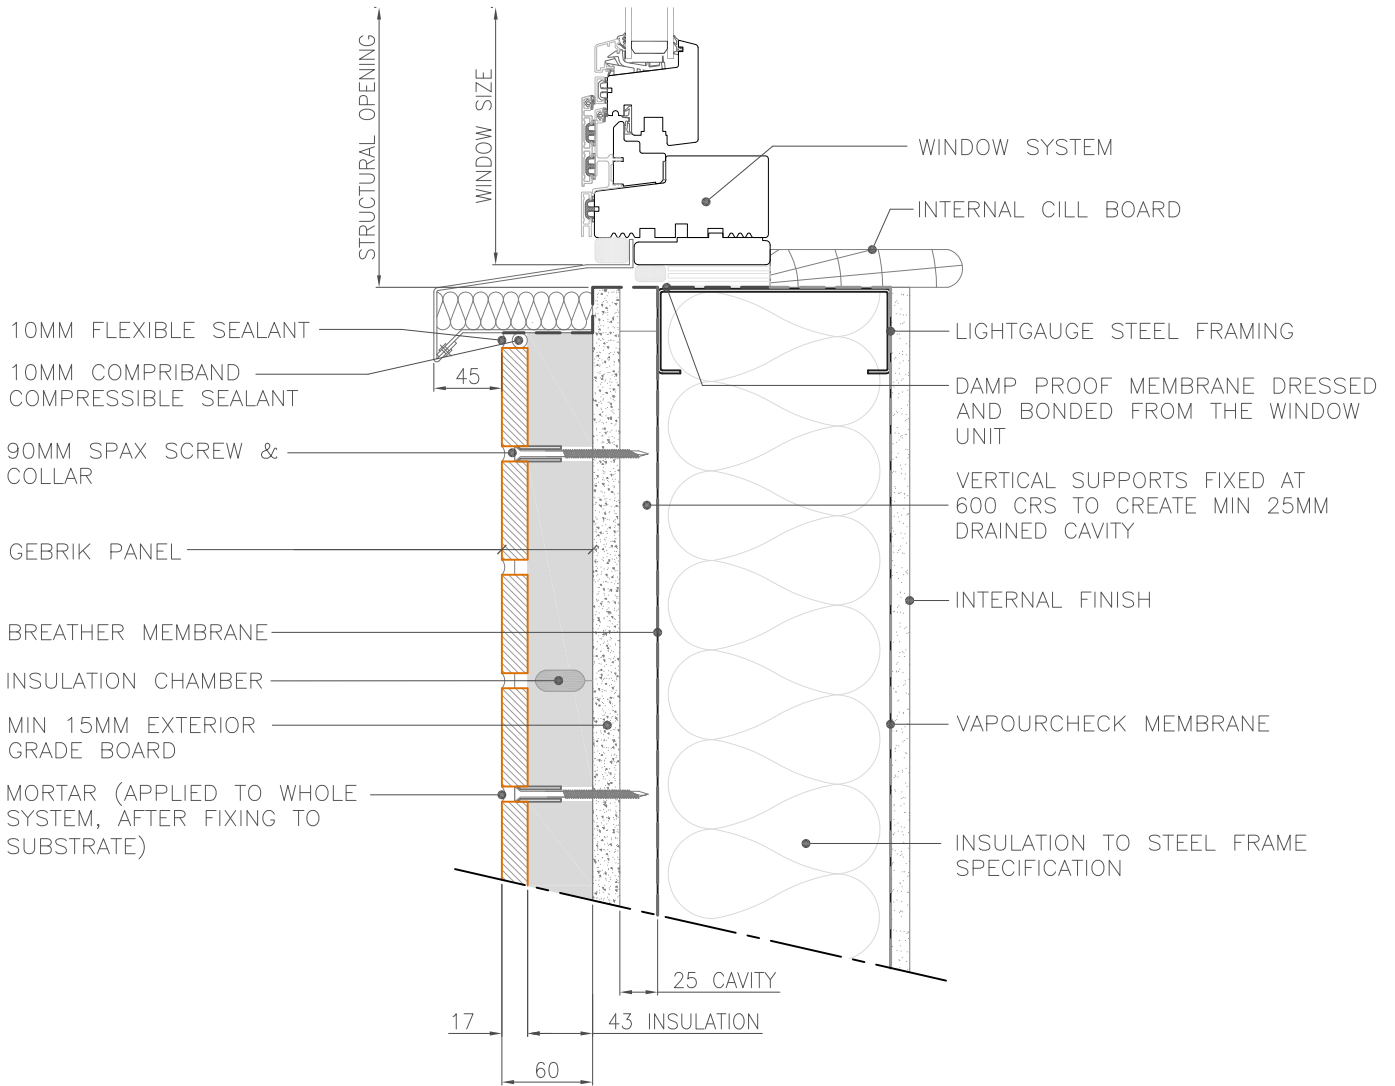

DRAWING REFERENCE:  
AQ/SFSWC/CD001

SCALE: 1:5 @A4


GEBRIK ONTO STEEL FRAME  
SUBSTRATE WITH CAVITY: CILL  
DETAIL



Aquarian Cladding Systems Ltd  
Lower Ground Floor  
14 Marine Parade  
Clevedon  
BS21 7QS

Tel/fax (office) : 01275 543812  
Email : info@aquariancladding.co.uk  
www.aquariancladding.co.uk

ALL DRAWN ELEMENTS OTHER THAN THOSE ELEMENTS DIRECTLY RELATING TO THE GEBRIK PANEL AND/OR FIXINGS (INCLUDING DIMENSIONS) ARE SHOWN AS INDICATIVE AND ARE NOT TO BE USED FOR CONSTRUCTION DETAILING PURPOSES.

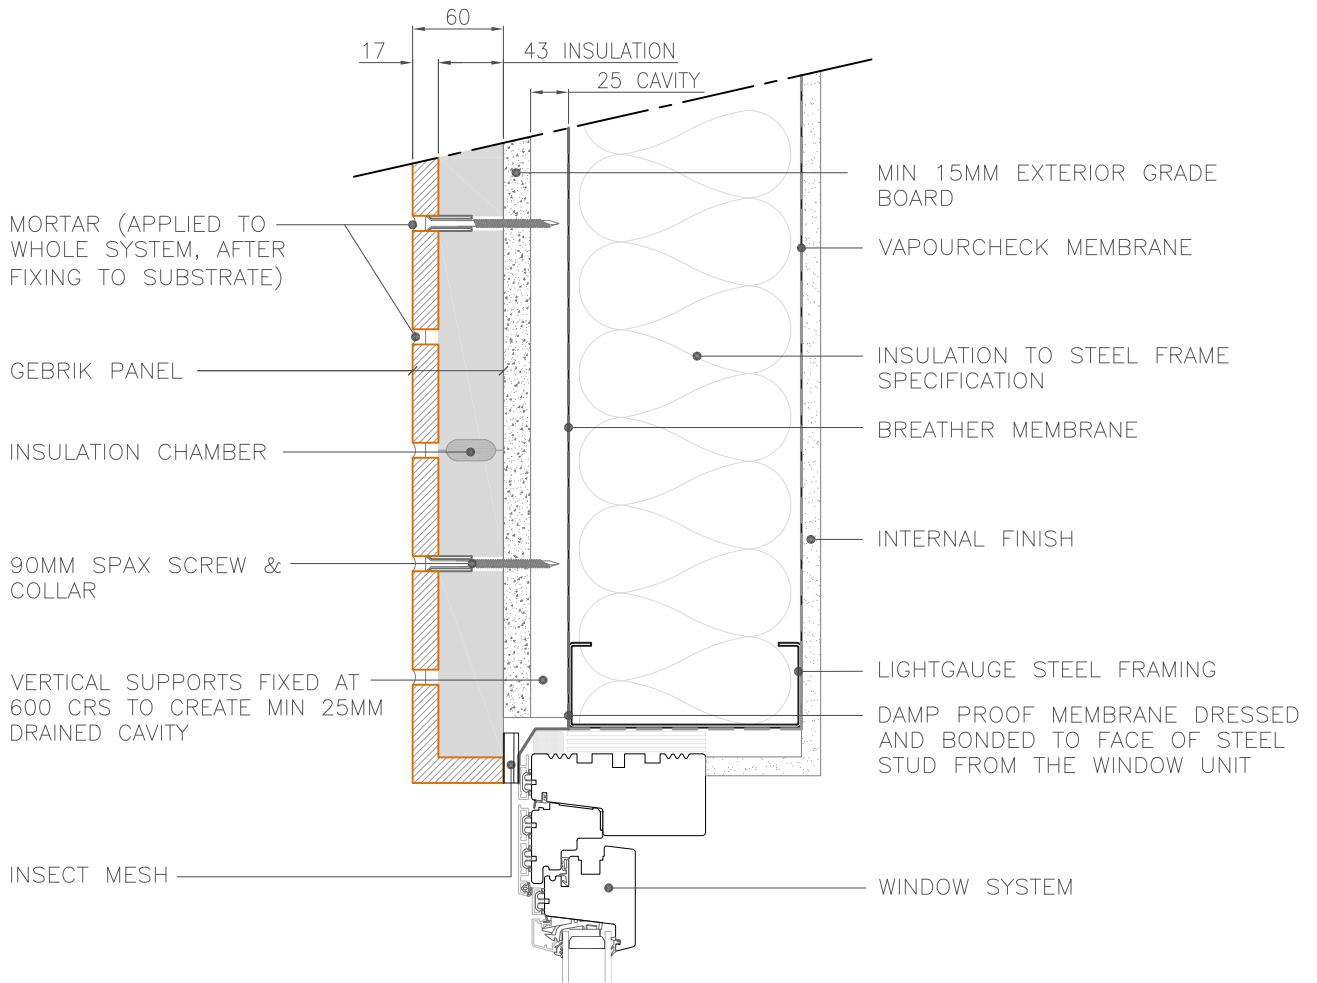

DRAWING REFERENCE:  
AQ/SFSWC/HD001


SCALE: 1:5 @A4

GEBRIK ONTO STEEL FRAME  
SUBSTRATE WITH CAVITY: HEAD  
DETAIL BRICK RETURN



Aquarian Cladding Systems Ltd  
Lower Ground Floor  
14 Marine Parade  
Clevedon  
BS21 7QS

Tel/fax (office) : 01275 543812  
Email : info@aquariancladding.co.uk  
www.aquariancladding.co.uk

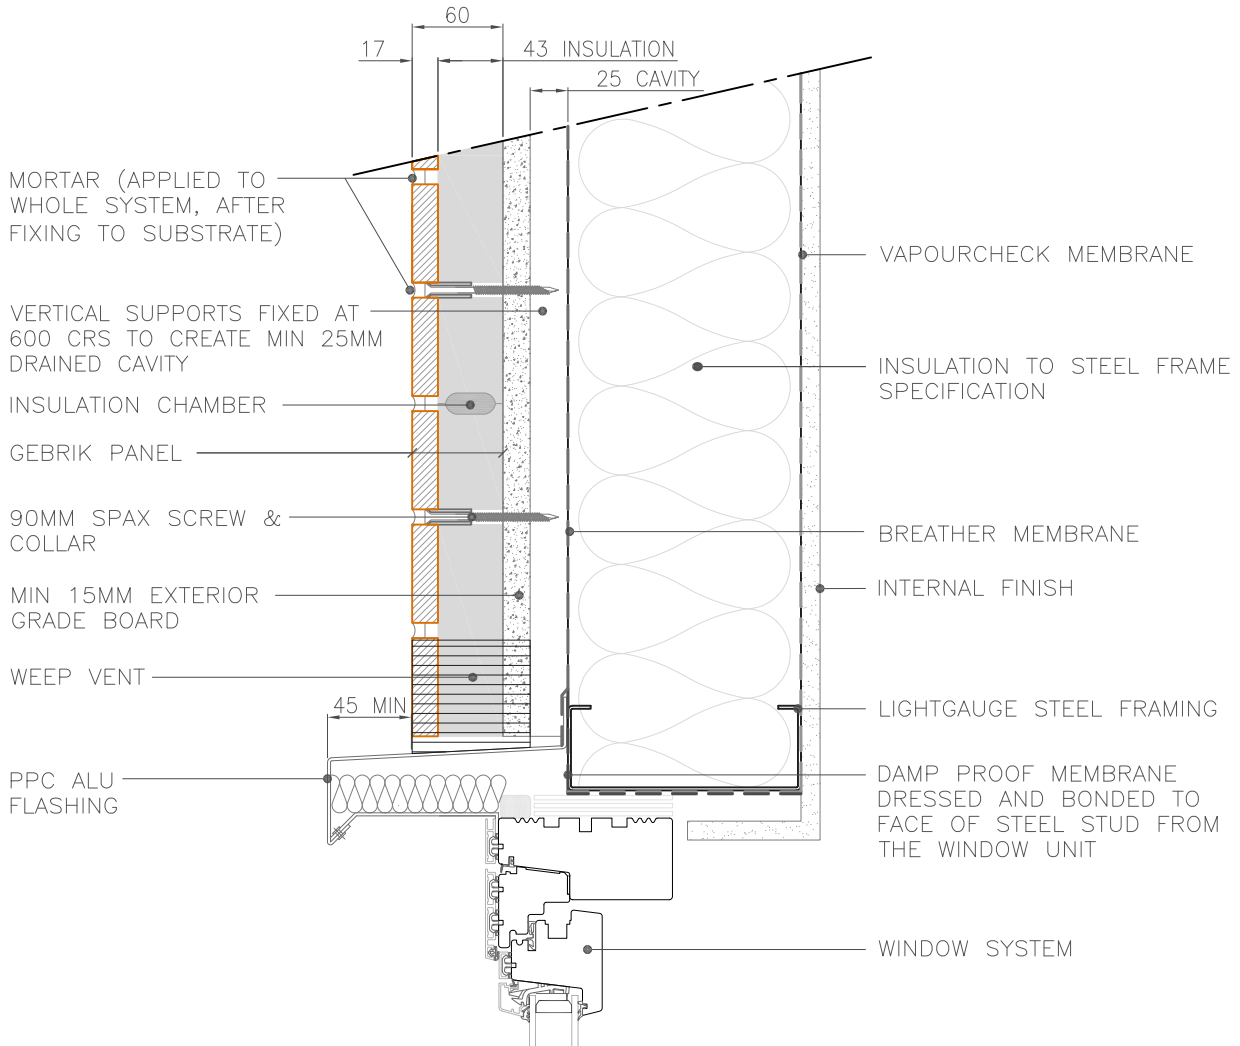

DRAWING REFERENCE:  
AQ/SFSWC/HD002

SCALE: 1:5 @A4


GEBRIK ONTO STEEL FRAME  
SUBSTRATE WITH CAVITY: HEAD  
DETAIL FLASHING RETURN



Aquarian Cladding Systems Ltd  
Lower Ground Floor  
14 Marine Parade  
Clevedon  
BS21 7QS

Tel/fax (office) : 01275 543812  
Email : info@aquariancladding.co.uk  
www.aquariancladding.co.uk

ALL DRAWN ELEMENTS OTHER THAN THOSE ELEMENTS DIRECTLY RELATING TO THE GEBRIK PANEL AND/OR FIXINGS (INCLUDING DIMENSIONS) ARE SHOWN AS INDICATIVE AND ARE NOT TO BE USED FOR CONSTRUCTION DETAILING PURPOSES.

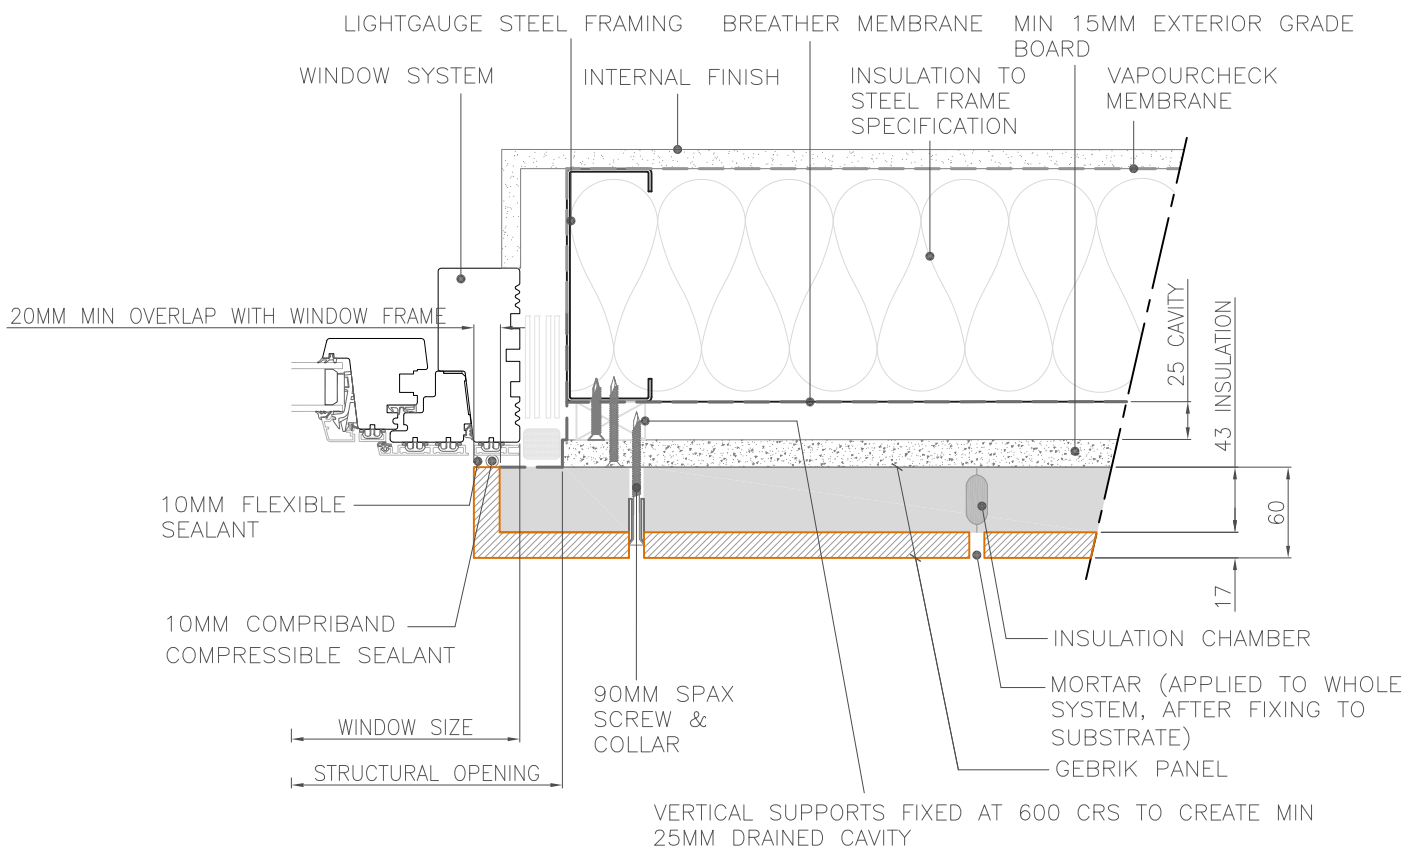

DRAWING REFERENCE:  
AQ/SFSWC/JD001

SCALE: 1:5 @A4


GEBRIK ONTO STEEL FRAME  
SUBSTRATE WITH CAVITY: JAMB  
DETAIL



Aquarian Cladding Systems Ltd  
Lower Ground Floor  
14 Marine Parade  
Clevedon  
BS21 7QS

Tel/fax (office) : 01275 543812  
Email : info@aquariancladding.co.uk  
www.aquariancladding.co.uk

ALL DRAWN ELEMENTS OTHER THAN THOSE ELEMENTS DIRECTLY RELATING TO THE GEBRIK PANEL AND/OR FIXINGS (INCLUDING DIMENSIONS) ARE SHOWN AS INDICATIVE AND ARE NOT TO BE USED FOR CONSTRUCTION DETAILING PURPOSES.

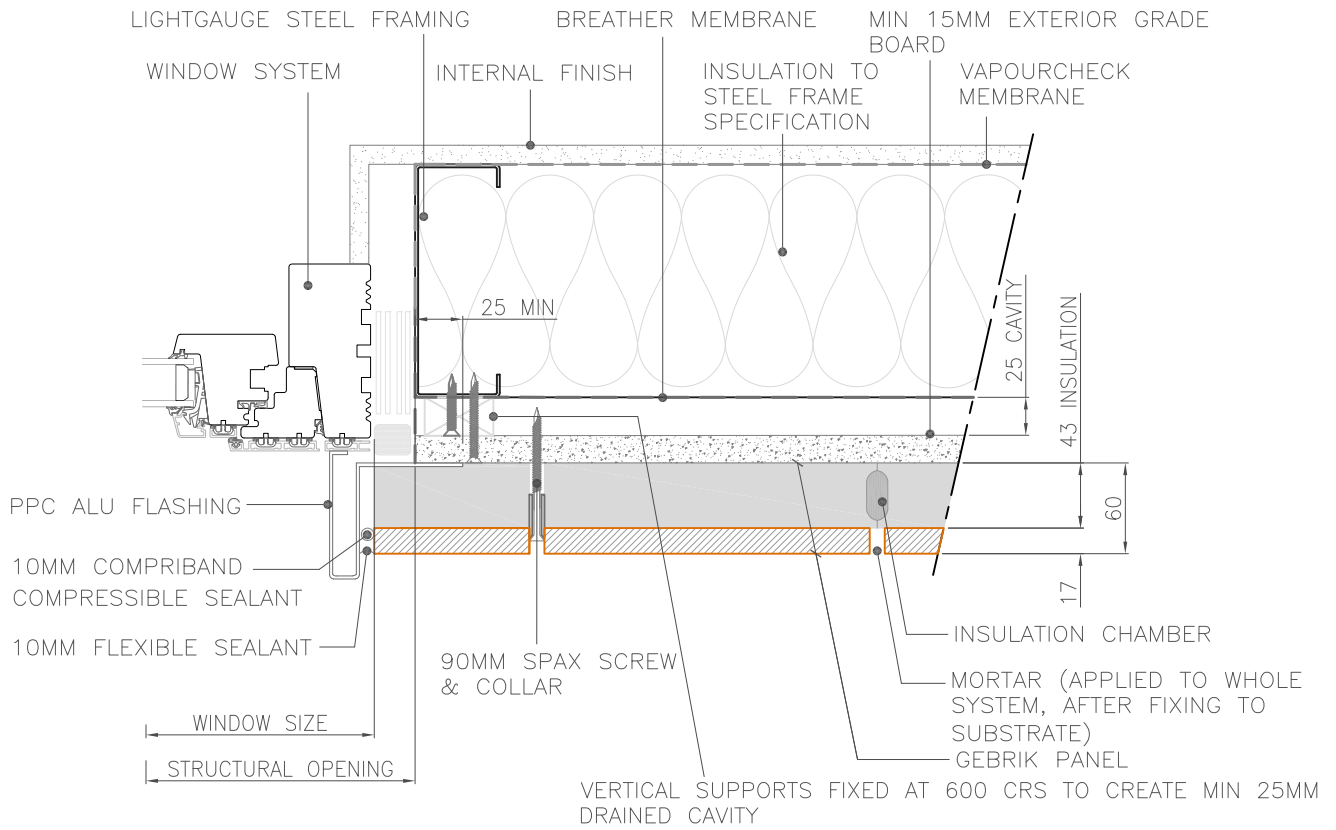

DRAWING REFERENCE:  
AQ/SFSWC/JD003


SCALE: 1:5 @A4

GEBRIK ONTO STEEL FRAME  
SUBSTRATE WITH CAVITY: JAMB  
DETAIL FLASHING RETURN




Aquarian Cladding Systems Ltd  
Lower Ground Floor  
14 Marine Parade  
Clevedon  
BS21 7QS

Tel/fax (office) : 01275 543812  
Email : info@aquariancladding.co.uk  
www.aquariancladding.co.uk

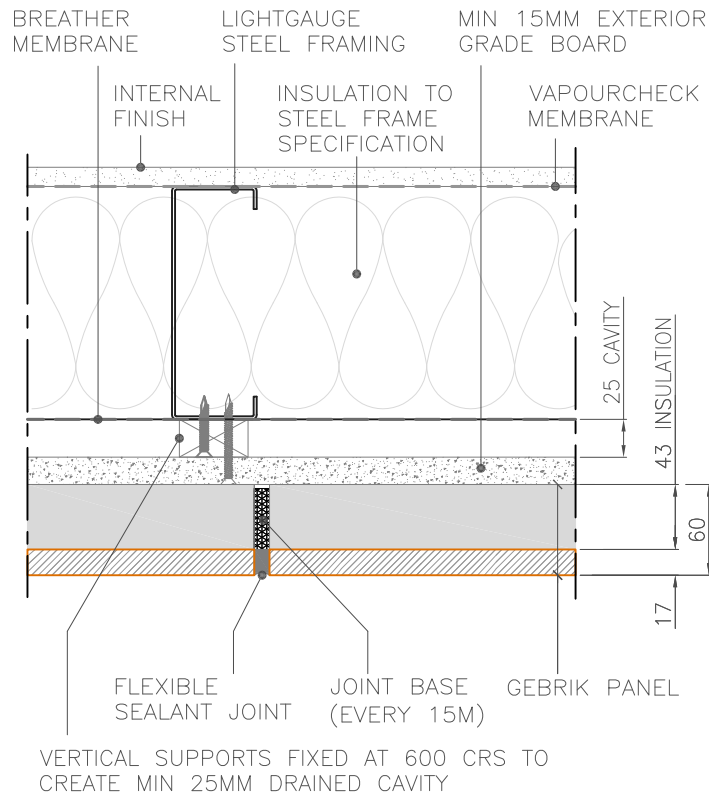

PLAN: VERTICAL JOINT

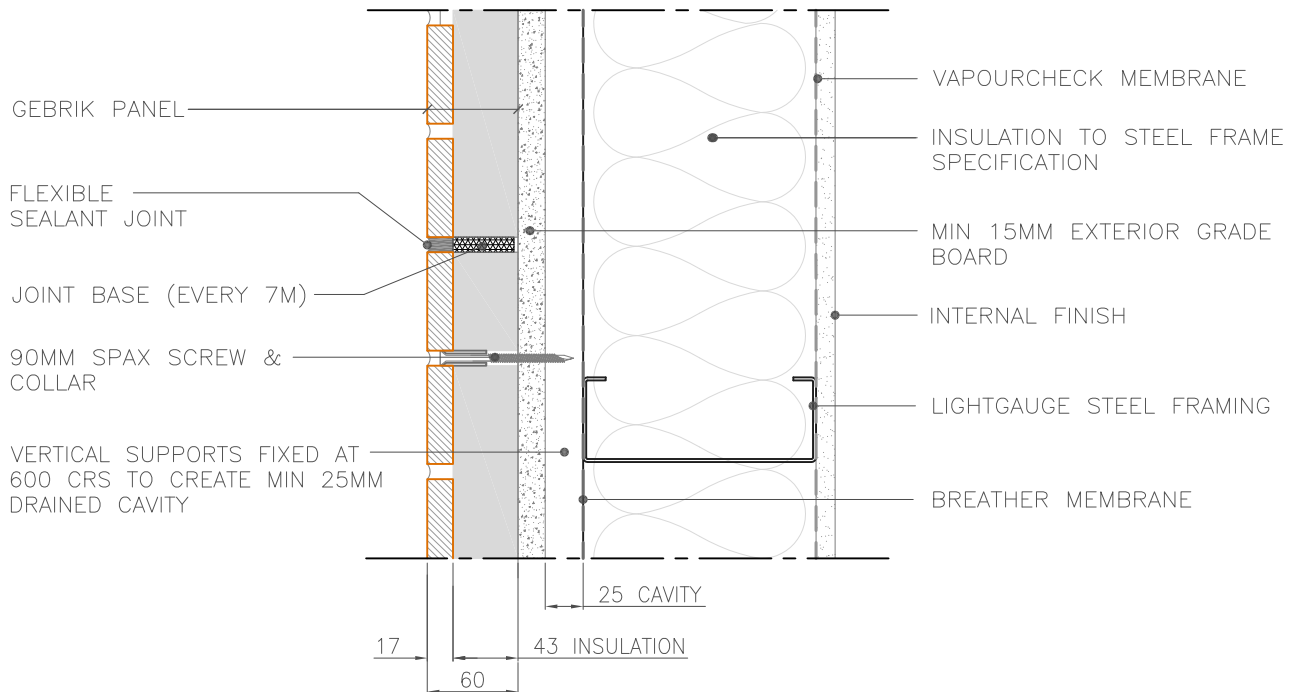

SECTION: HORIZONTAL JOINT



DRAWING REFERENCE:  
AQ/SFSWC/MOV001/2  
SCALE: 1:5 @A4

GEBRIK ONTO STEEL FRAME  
SUBSTRATE WITH CAVITY:  
MOVEMENT JOINT DETAILS



Aquarian Cladding Systems Ltd  
Lower Ground Floor  
14 Marine Parade  
Clevedon  
BS21 7QS

Tel/fax (office) : 01275 543812  
Email : info@aquariancladding.co.uk  
www.aquariancladding.co.uk