


ALL DRAWN ELEMENTS OTHER THAN THOSE ELEMENTS DIRECTLY RELATING TO THE GEBRIK PANEL AND/OR FIXINGS (INCLUDING DIMENSIONS) ARE SHOWN AS INDICATIVE AND ARE NOT TO BE USED FOR CONSTRUCTION DETAILING PURPOSES.

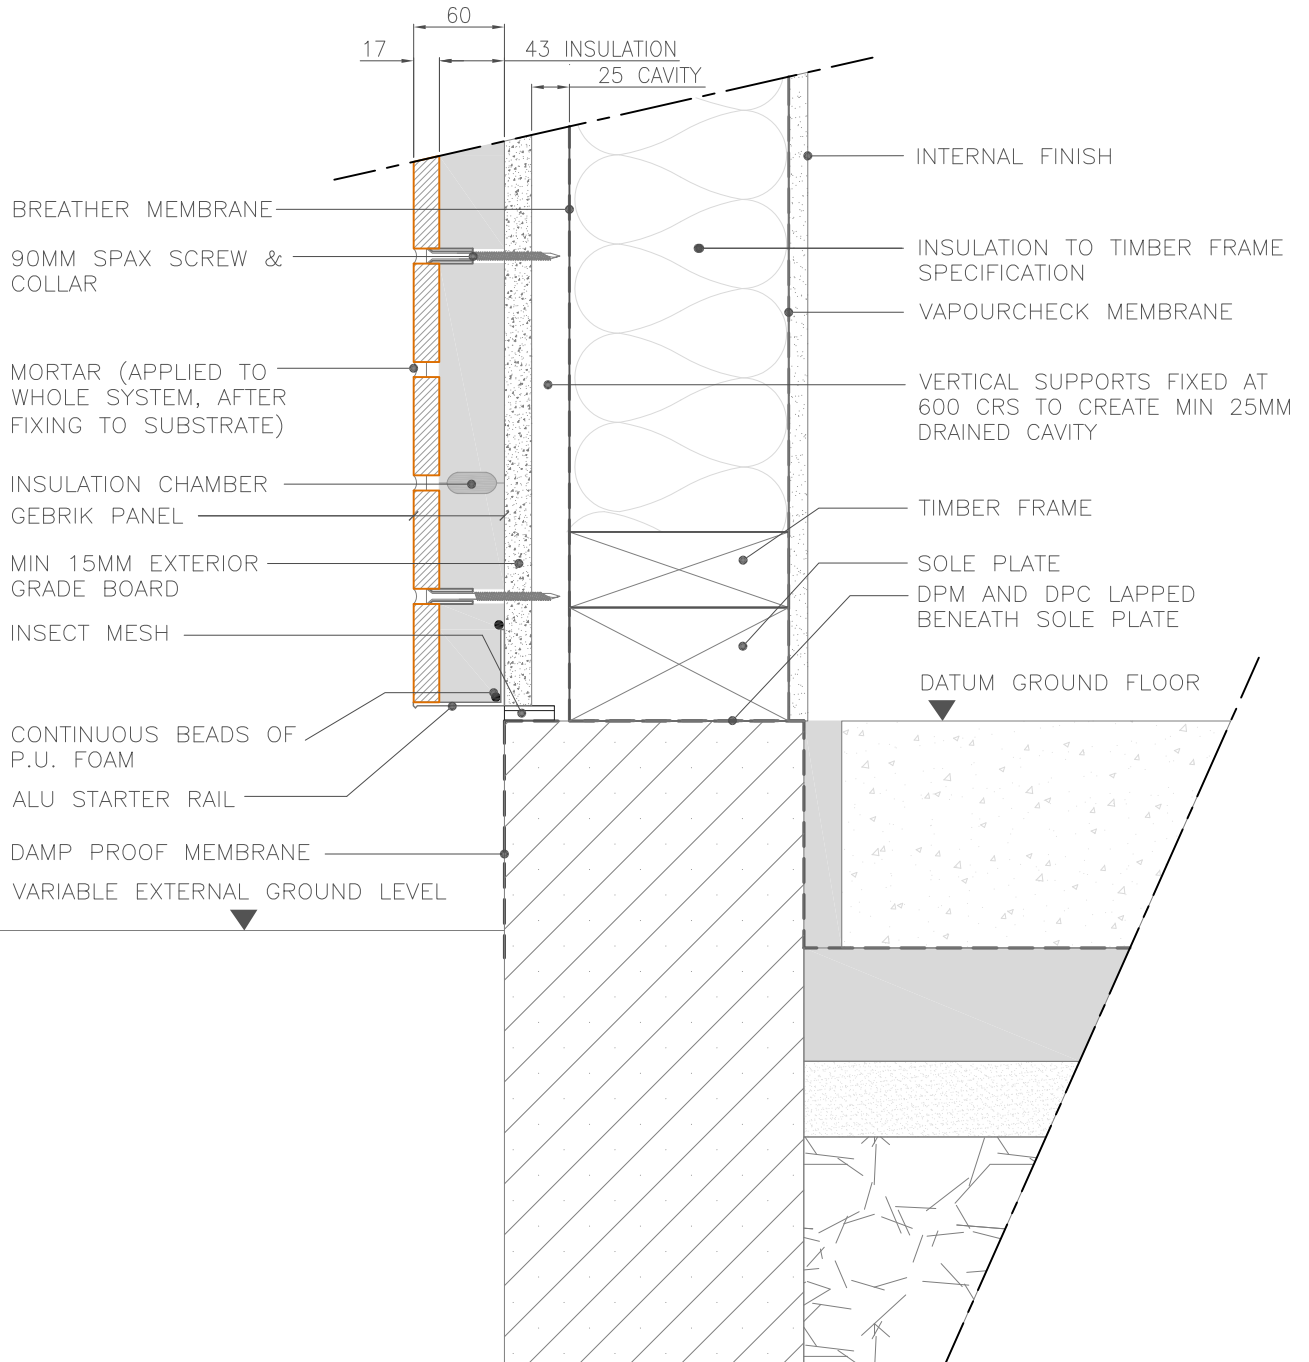

DRAWING REFERENCE:
AQ/TFWC/GD001


SCALE: 1:5 @A4

GEBRIK ONTO TIMBER FRAME
SUBSTRATE WITH CAVITY: GROUND
DETAIL ABOVE GROUND



Aquarian Cladding Systems Ltd
Lower Ground Floor
14 Marine Parade
Clevedon
BS21 7QS

Tel/fax (office) : 01275 543812
Email : info@aquariancladding.co.uk
www.aquariancladding.co.uk

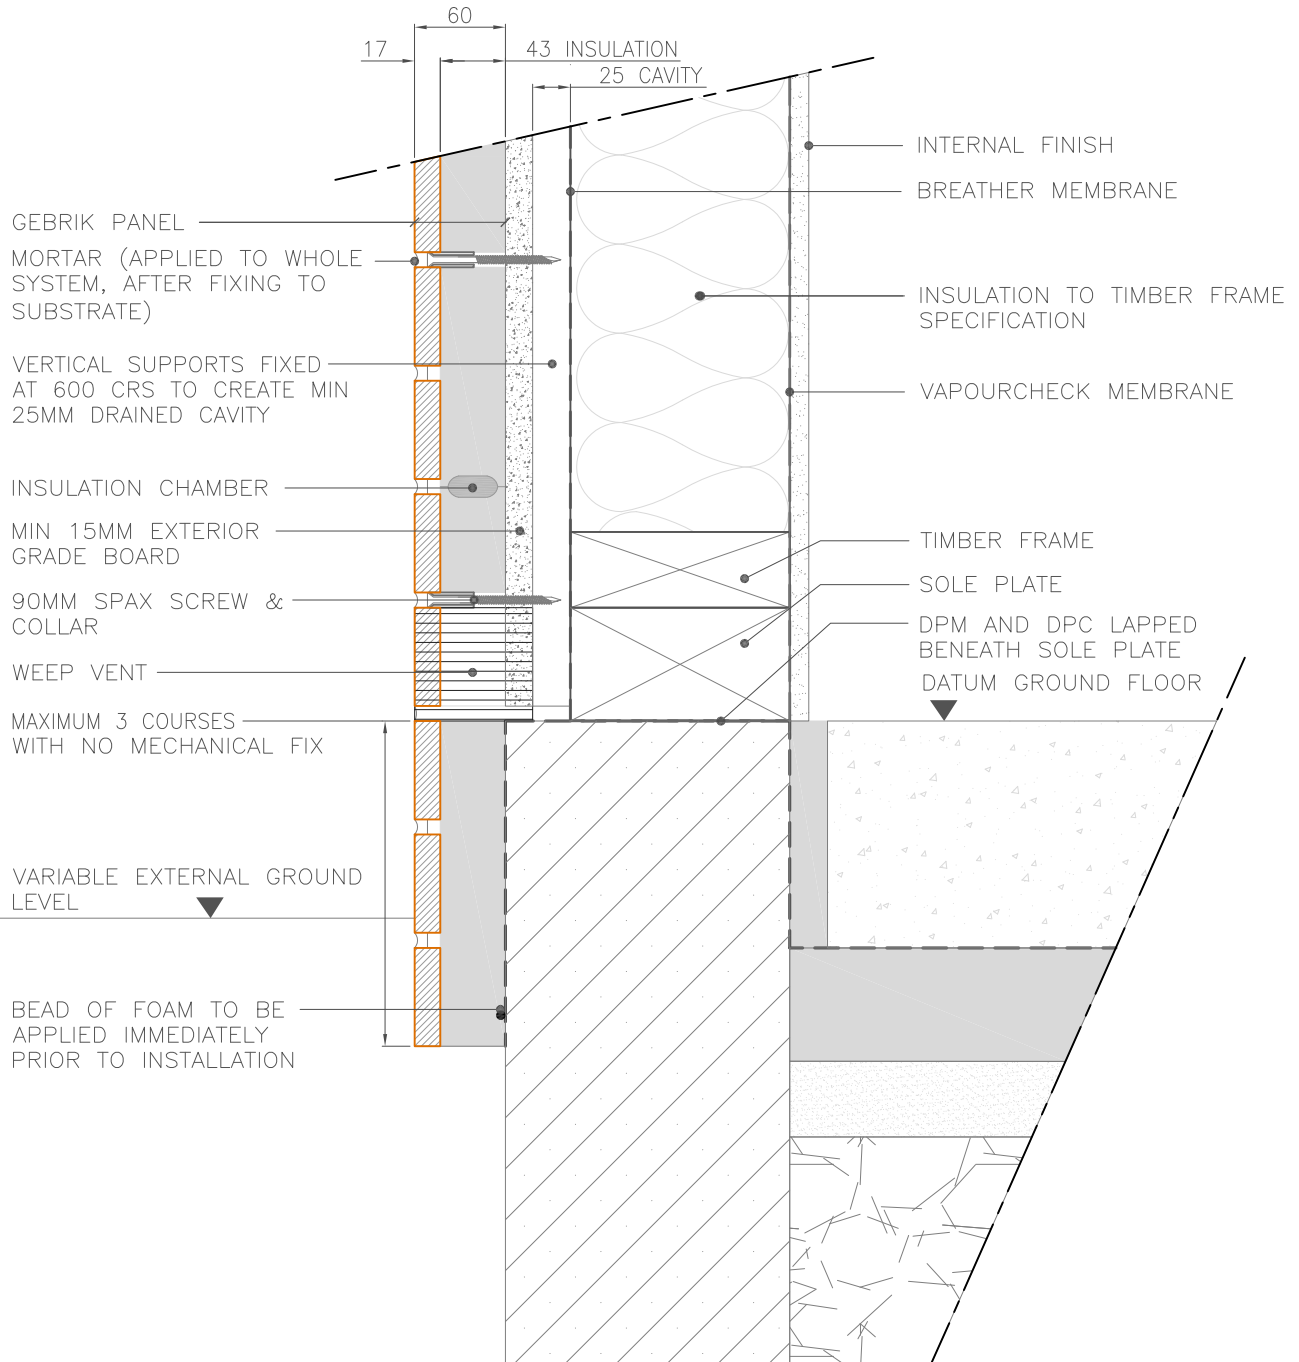

DRAWING REFERENCE:
AQ/TFWC/GD002


SCALE: 1:5 @A4

GEBRIK ONTO TIMBER FRAME
SUBSTRATE WITH CAVITY: GROUND
DETAIL BELOW GROUND



Aquarian Cladding Systems Ltd
Lower Ground Floor
14 Marine Parade
Clevedon
BS21 7QS

Tel/fax (office) : 01275 543812
Email : info@aquariancladding.co.uk
www.aquariancladding.co.uk

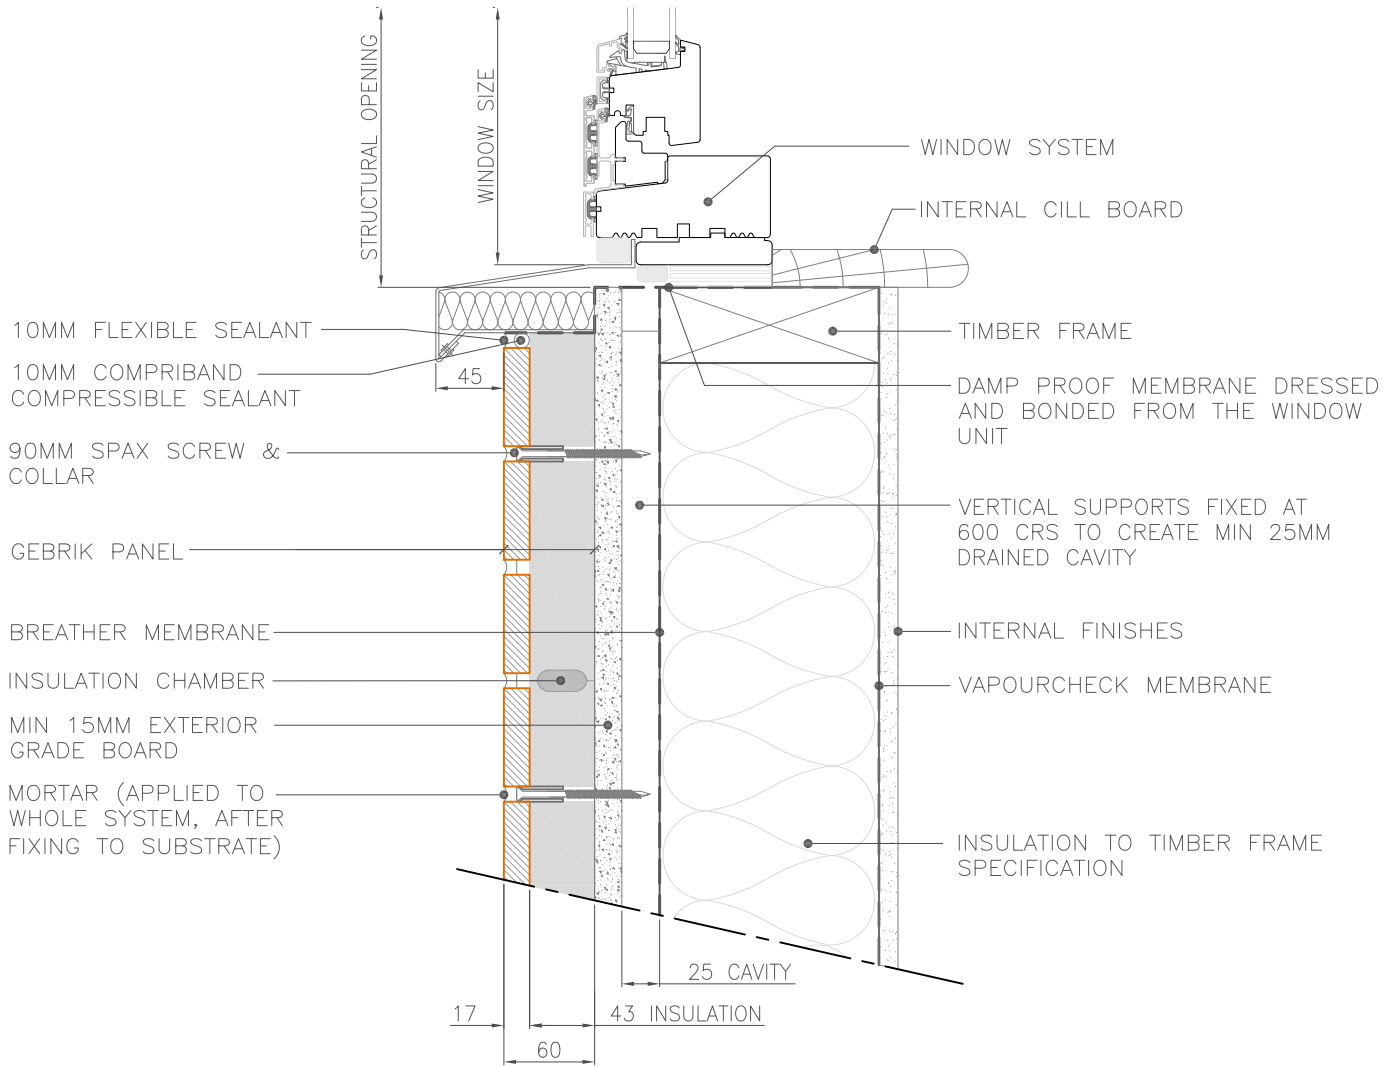

DRAWING REFERENCE:
AQ/TFWC/CD001


SCALE: 1:5 @A4

GEBRIK ONTO TIMBER FRAME
SUBSTRATE WITH CAVITY: CILL
DETAIL



Aquarian Cladding Systems Ltd
Lower Ground Floor
14 Marine Parade
Clevedon
BS21 7QS

Tel/fax (office) : 01275 543812
Email : info@aquariancladding.co.uk
www.aquariancladding.co.uk

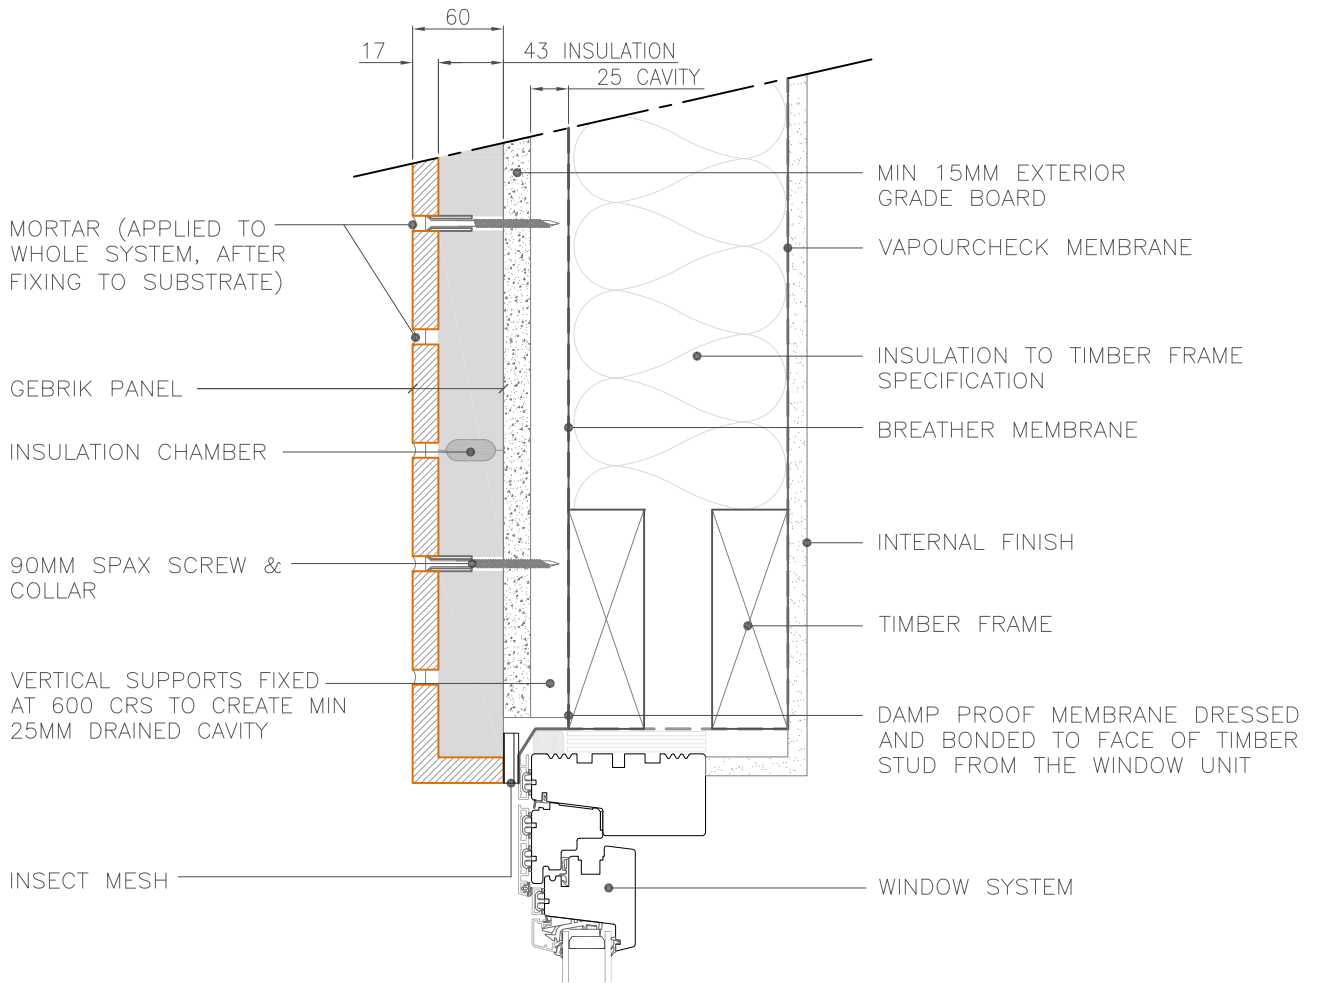

DRAWING REFERENCE:
AQ/TFWC/HD001


SCALE: 1:5 @A4

GEBRIK ONTO TIMBER FRAME
SUBSTRATE WITH CAVITY: HEAD
DETAIL BRICK RETURN



Aquarian Cladding Systems Ltd
Lower Ground Floor
14 Marine Parade
Clevedon
BS21 7QS

Tel/fax (office) : 01275 543812
Email : info@aquariancladding.co.uk
www.aquariancladding.co.uk

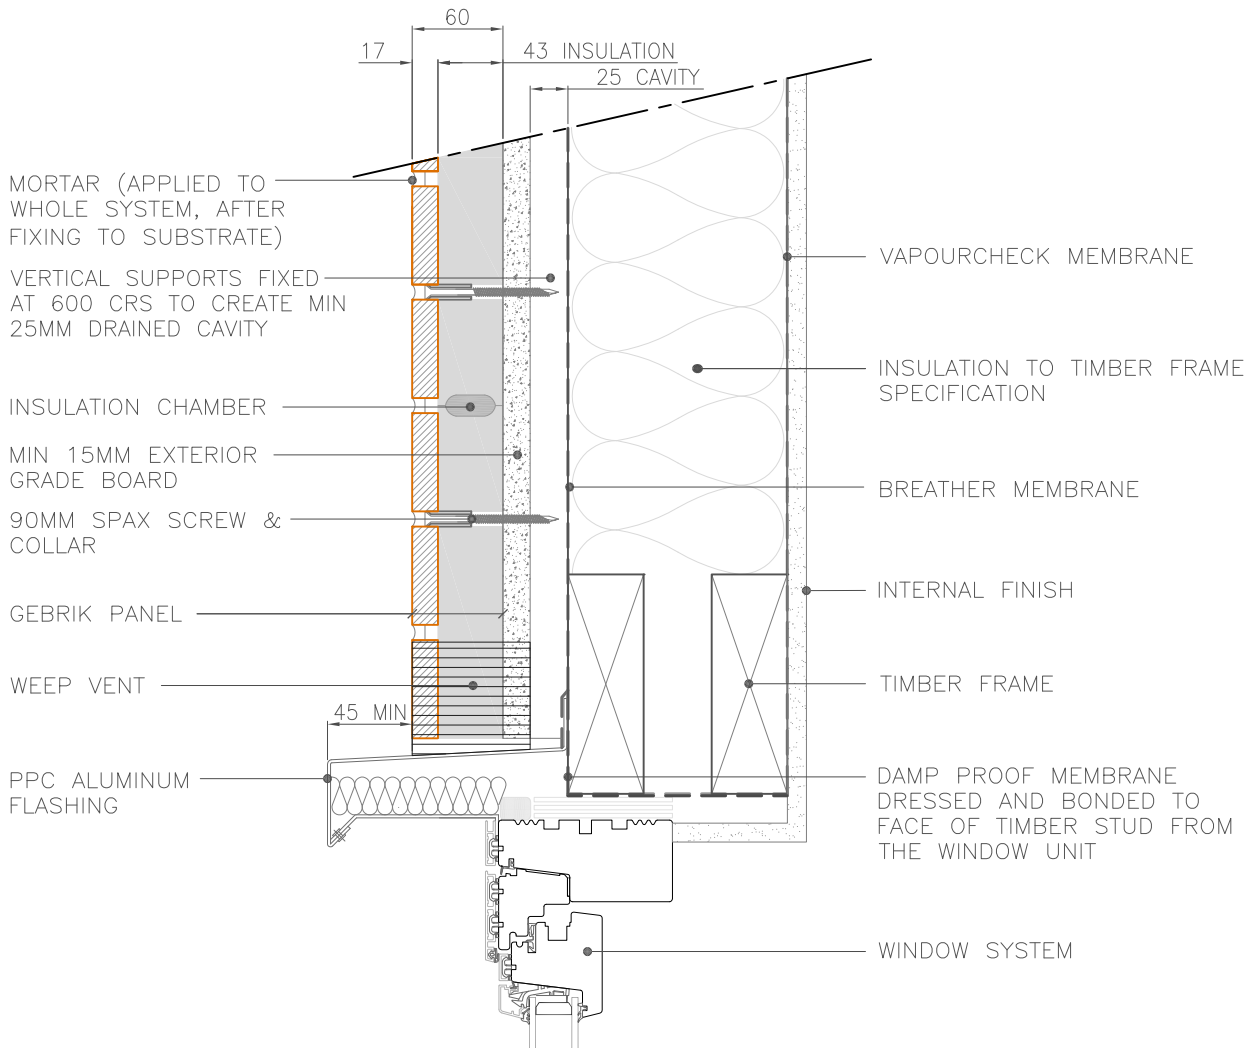

DRAWING REFERENCE:
AQ/TFWC/HD002

SCALE: 1:5 @A4


GEBRIK ONTO TIMBER FRAME
SUBSTRATE WITH CAVITY: HEAD
DETAIL FLASHING RETURN



Aquarian Cladding Systems Ltd
Lower Ground Floor
14 Marine Parade
Clevedon
BS21 7QS

Tel/fax (office) : 01275 543812
Email : info@aquariancladding.co.uk
www.aquariancladding.co.uk

ALL DRAWN ELEMENTS OTHER THAN THOSE ELEMENTS DIRECTLY RELATING TO THE GEBRIK PANEL AND/OR FIXINGS (INCLUDING DIMENSIONS) ARE SHOWN AS INDICATIVE AND ARE NOT TO BE USED FOR CONSTRUCTION DETAILING PURPOSES.

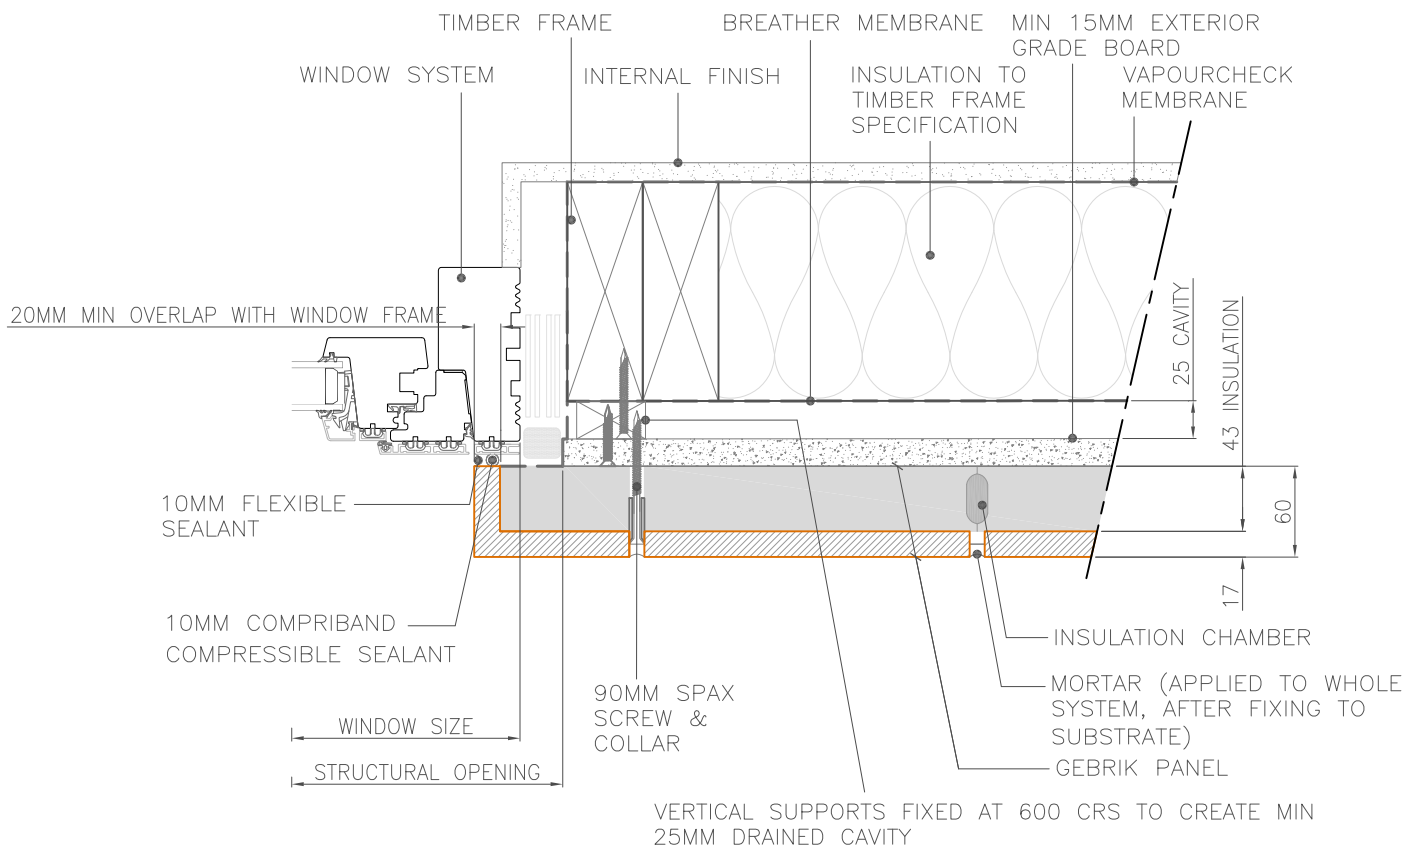


DRAWING REFERENCE:
 AQ/TFWC/JD001
 SCALE: 1:5 @A4
 GEBRIK ONTO TIMBER FRAME
 SUBSTRATE WITH CAVITY: JAMB
 DETAIL



Aquarian Cladding Systems Ltd
 Lower Ground Floor
 14 Marine Parade
 Clevedon
 BS21 7QS
 Tel/fax (office) : 01275 543812
 Email : info@aquariancladding.co.uk
 www.aquariancladding.co.uk

ALL DRAWN ELEMENTS OTHER THAN THOSE ELEMENTS DIRECTLY RELATING TO THE GEBRIK PANEL AND/OR FIXINGS (INCLUDING DIMENSIONS) ARE SHOWN AS INDICATIVE AND ARE NOT TO BE USED FOR CONSTRUCTION DETAILING PURPOSES.

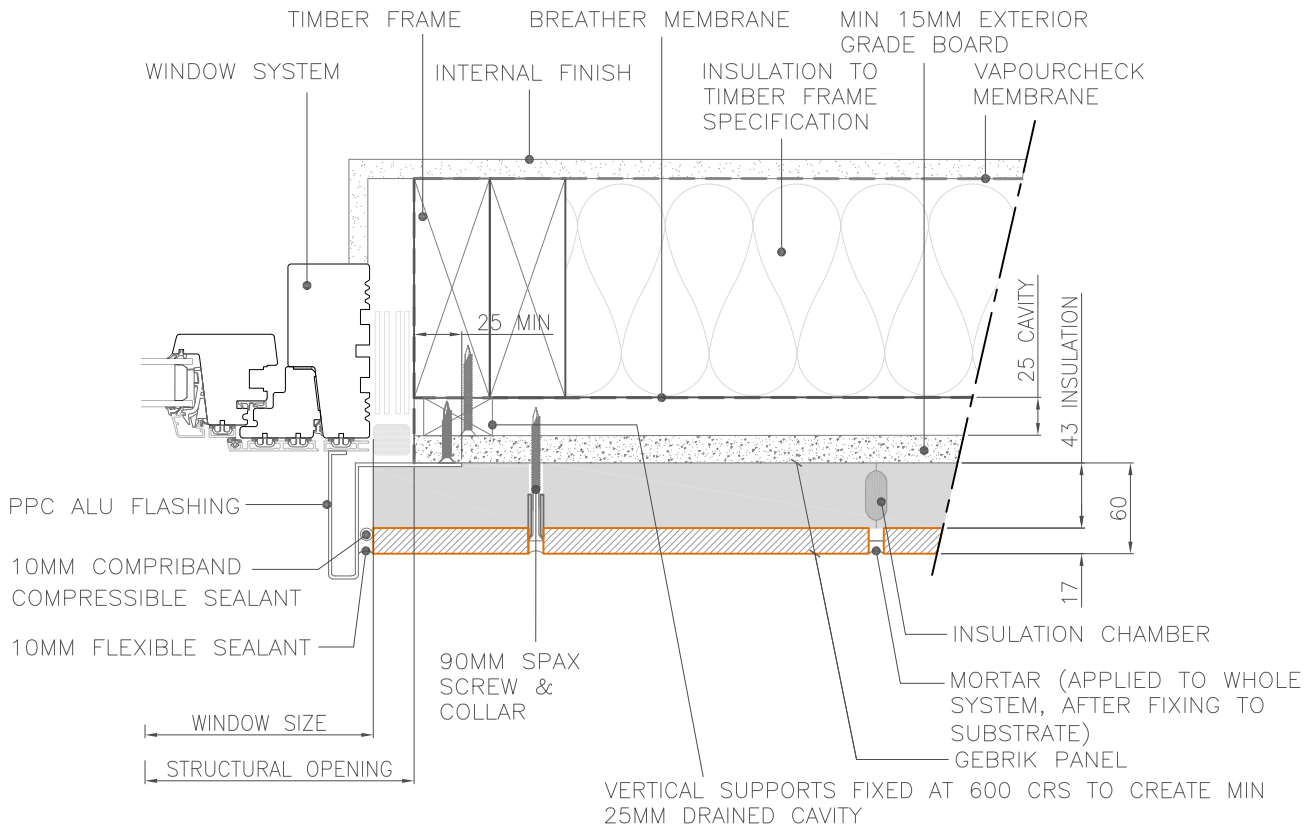

DRAWING REFERENCE:
AQ/TFWC/JD003


SCALE: 1:5 @A4

GEBRIK ONTO TIMBER FRAME
SUBSTRATE WITH CAVITY: JAMB
DETAIL FLASHING RETURN




Aquarian Cladding Systems Ltd
Lower Ground Floor
14 Marine Parade
Clevedon
BS21 7QS

Tel/fax (office) : 01275 543812
Email : info@aquariancladding.co.uk
www.aquariancladding.co.uk

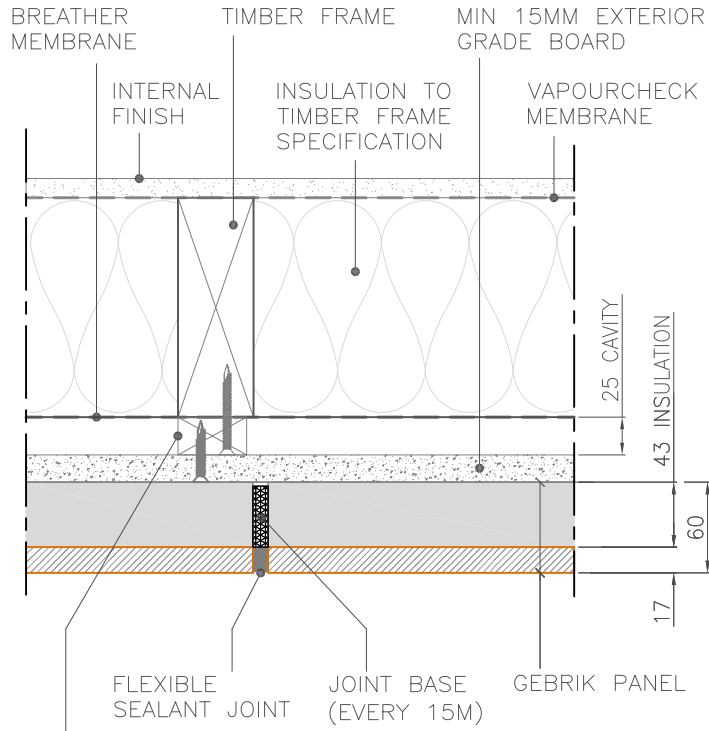

VERTICAL SUPPORTS FIXED AT 600 CRS TO CREATE MIN 25MM DRAINED CAVITY

PLAN: VERTICAL JOINT

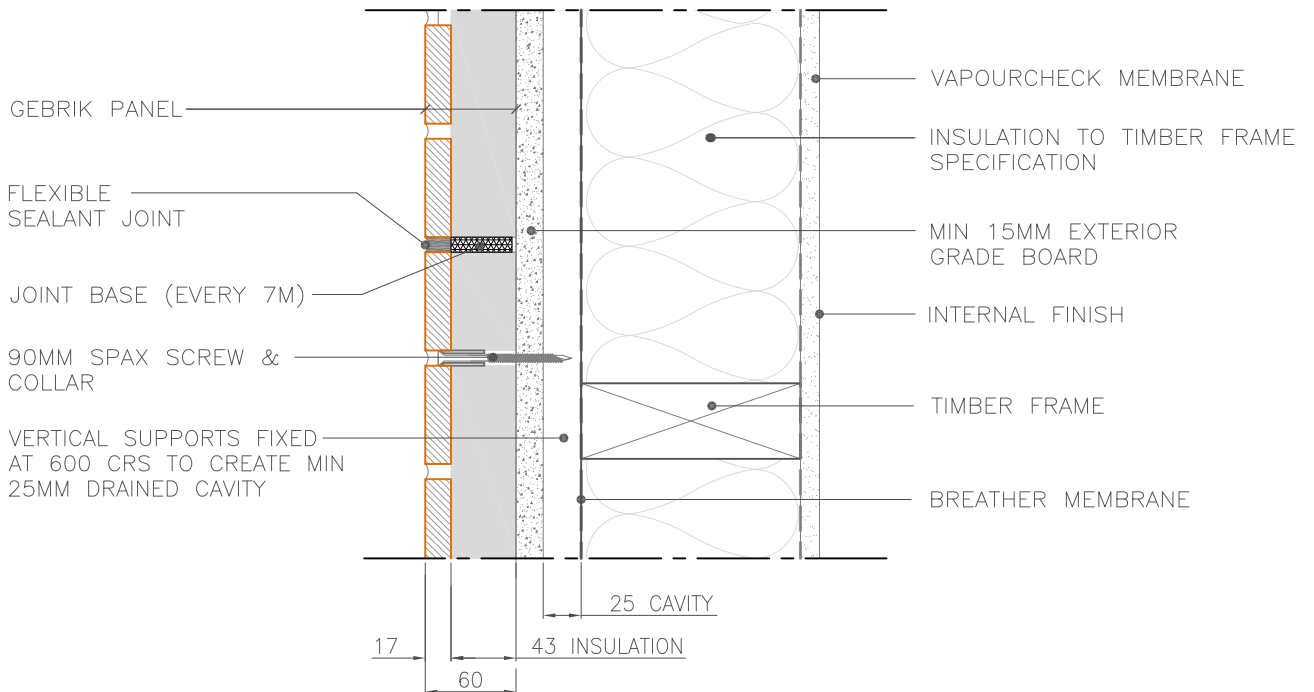

SECTION: HORIZONTAL JOINT



DRAWING REFERENCE:
AQ/TFWC/MOV001/2

SCALE: 1:5 @A4

GEBRIK ONTO TIMBER FRAME
SUBSTRATE WITH CAVITY:
MOVEMENT JOINT DETAILS



Aquarian Cladding Systems Ltd
Lower Ground Floor
14 Marine Parade
Clevedon
BS21 7QS

Tel/fax (office) : 01275 543812
Email : info@aquariancladding.co.uk
www.aquariancladding.co.uk