

COPYRIGHT NOTICE:
THIS DRAWING AND ITS CONTENT IS COPYRIGHT OF
AQUARIAN CLADDING SYSTEMS LTD.


ALL RIGHTS RESERVED

ANY REDISTRIBUTION OR REPRODUCTION OF PART OR ALL OF THE CONTENTS IN ANY FORM IS PROHIBITED AND YOU MAY NOT, EXCEPT WITH OUR EXPRESS WRITTEN PERMISSION, DISTRIBUTE OR COMMERCIALY EXPLOIT THE CONTENT.

USE OF THESE DRAWINGS IS AT THE RISK OF THE FACADE DESIGNER. AQUARIAN CLADDING SYSTEMS LTD WILL NOT ACCEPT LIABILITY FOR THE USE OF THESE DRAWINGS

NOTES:

ALL DRAWN ELEMENTS OTHER THAN THOSE ELEMENTS DIRECTLY RELATING TO THE GEBRIK PANEL AND/OR FIXINGS (INCLUDING DIMENSIONS) ARE SUPPLIED BY OTHERS AND THEREFORE SHOWN AS INDICATIVE. THEY ARE NOT TO BE USED FOR CONSTRUCTION DETAILING PURPOSES.

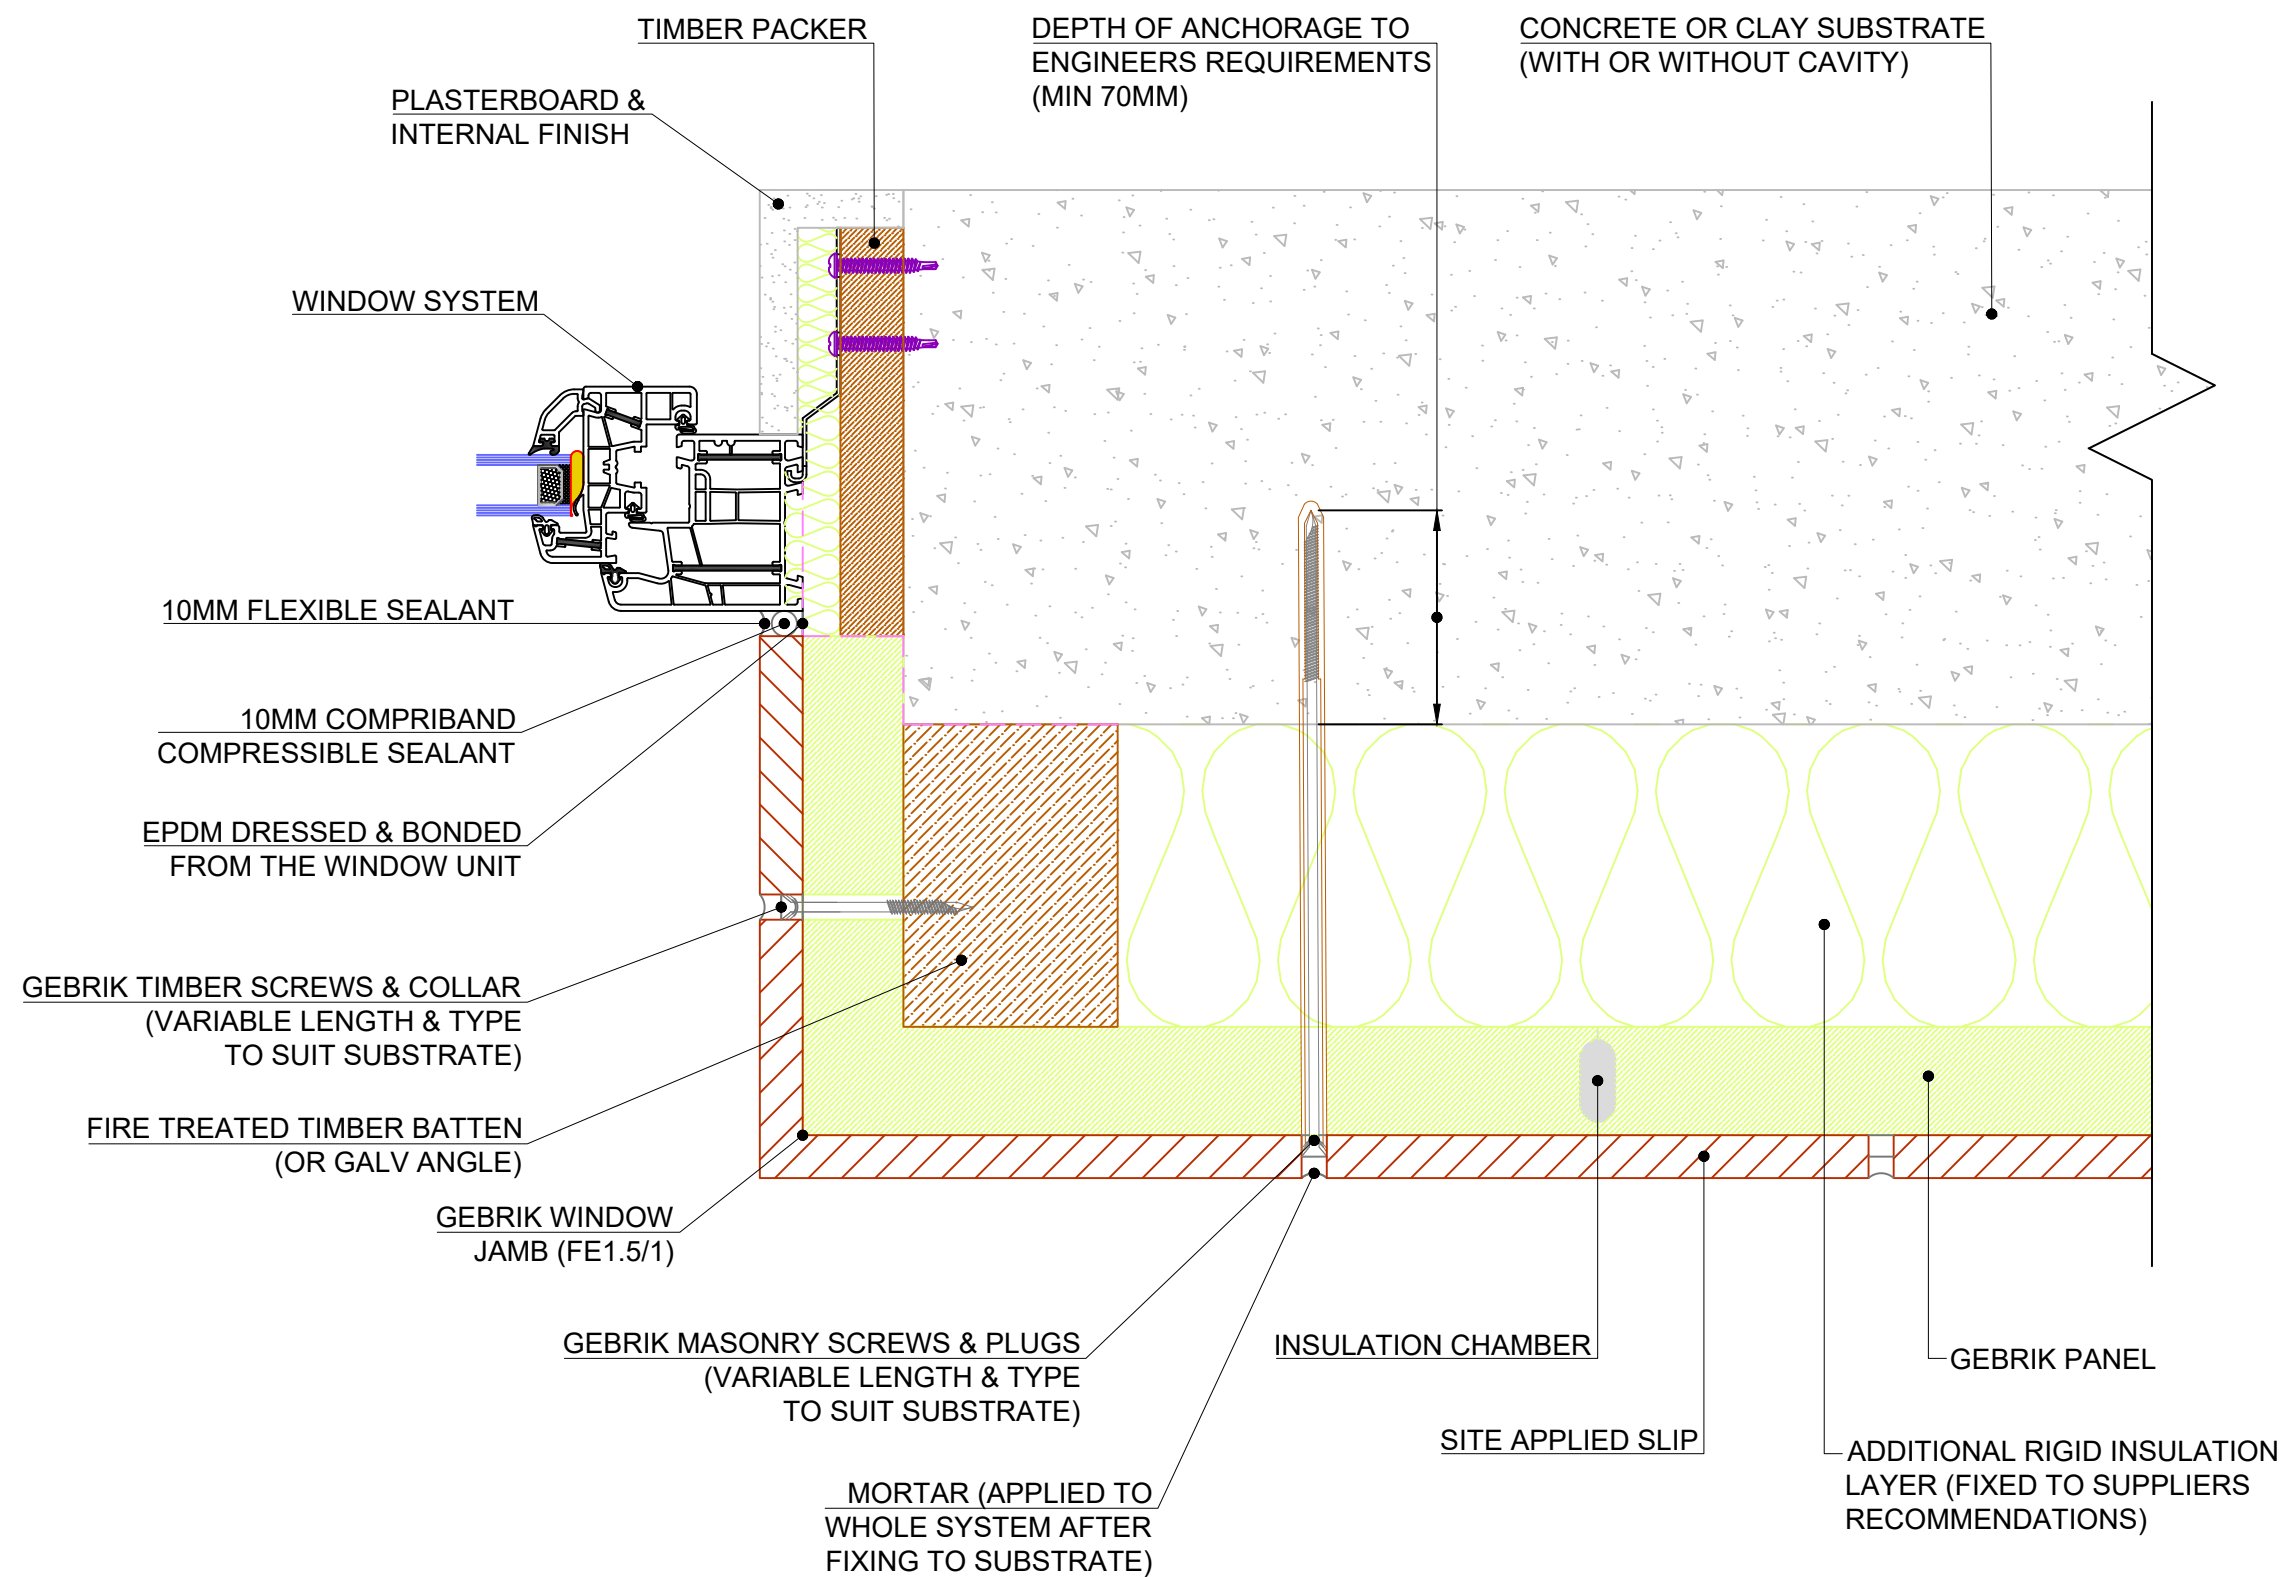

REV:	DESCRIPTION:	BY:	DATE:
STATUS:			

AQUARIAN
CLADDING SYSTEMS

Eversea Business Centre
13 Gardens Road, Clevedon
North Somerset, BS21 7QQ
0844 334 0077
www.aquariancladding.co.uk

CLIENT:	
---------	--

SITE:	N/A
	N/A

TITLE:	GEBRIK ONTO MASONRY NO CAVITY 215mm JAMB DETAIL		
--------	--	--	--

SCALE AT A3:	DATE:	DRAWN:	CHECKED:
NTS	10/04/2018	JM	PR
PROJECT NO:	DRAWING NO:	REVISION:	
N/A	ACS/MJD/001		