


COPYRIGHT NOTICE:
 THIS DRAWING AND ITS CONTENT IS COPYRIGHT OF
 AQUARIAN CLADDING SYSTEMS LTD.
 ALL RIGHTS RESERVED
 ANY REDISTRIBUTION OR REPRODUCTION OF PART OF
 ALL OF THE CONTENTS IN ANY FORM IS PROHIBITED AN
 YOU MAY NOT, EXCEPT WITH OUR EXPRESS WRITTEN
 DISTRIBUTE OR COMMERCIALY EXPLOIT THE
 CONTENT.PERMISSION

NOTES:
 ALL DRAWN ELEMENTS OTHER THAN THOSE ELEMENTS
 DIRECTLY RELATING TO THE GEBRIK PANEL AND/OR
 FIXINGS (INCLUDING DIMENSIONS) ARE SHOWN AS
 INDICATIVE AND ARE NOT TO BE USED FOR
 CONSTRUCTION DETAILING PURPOSES.

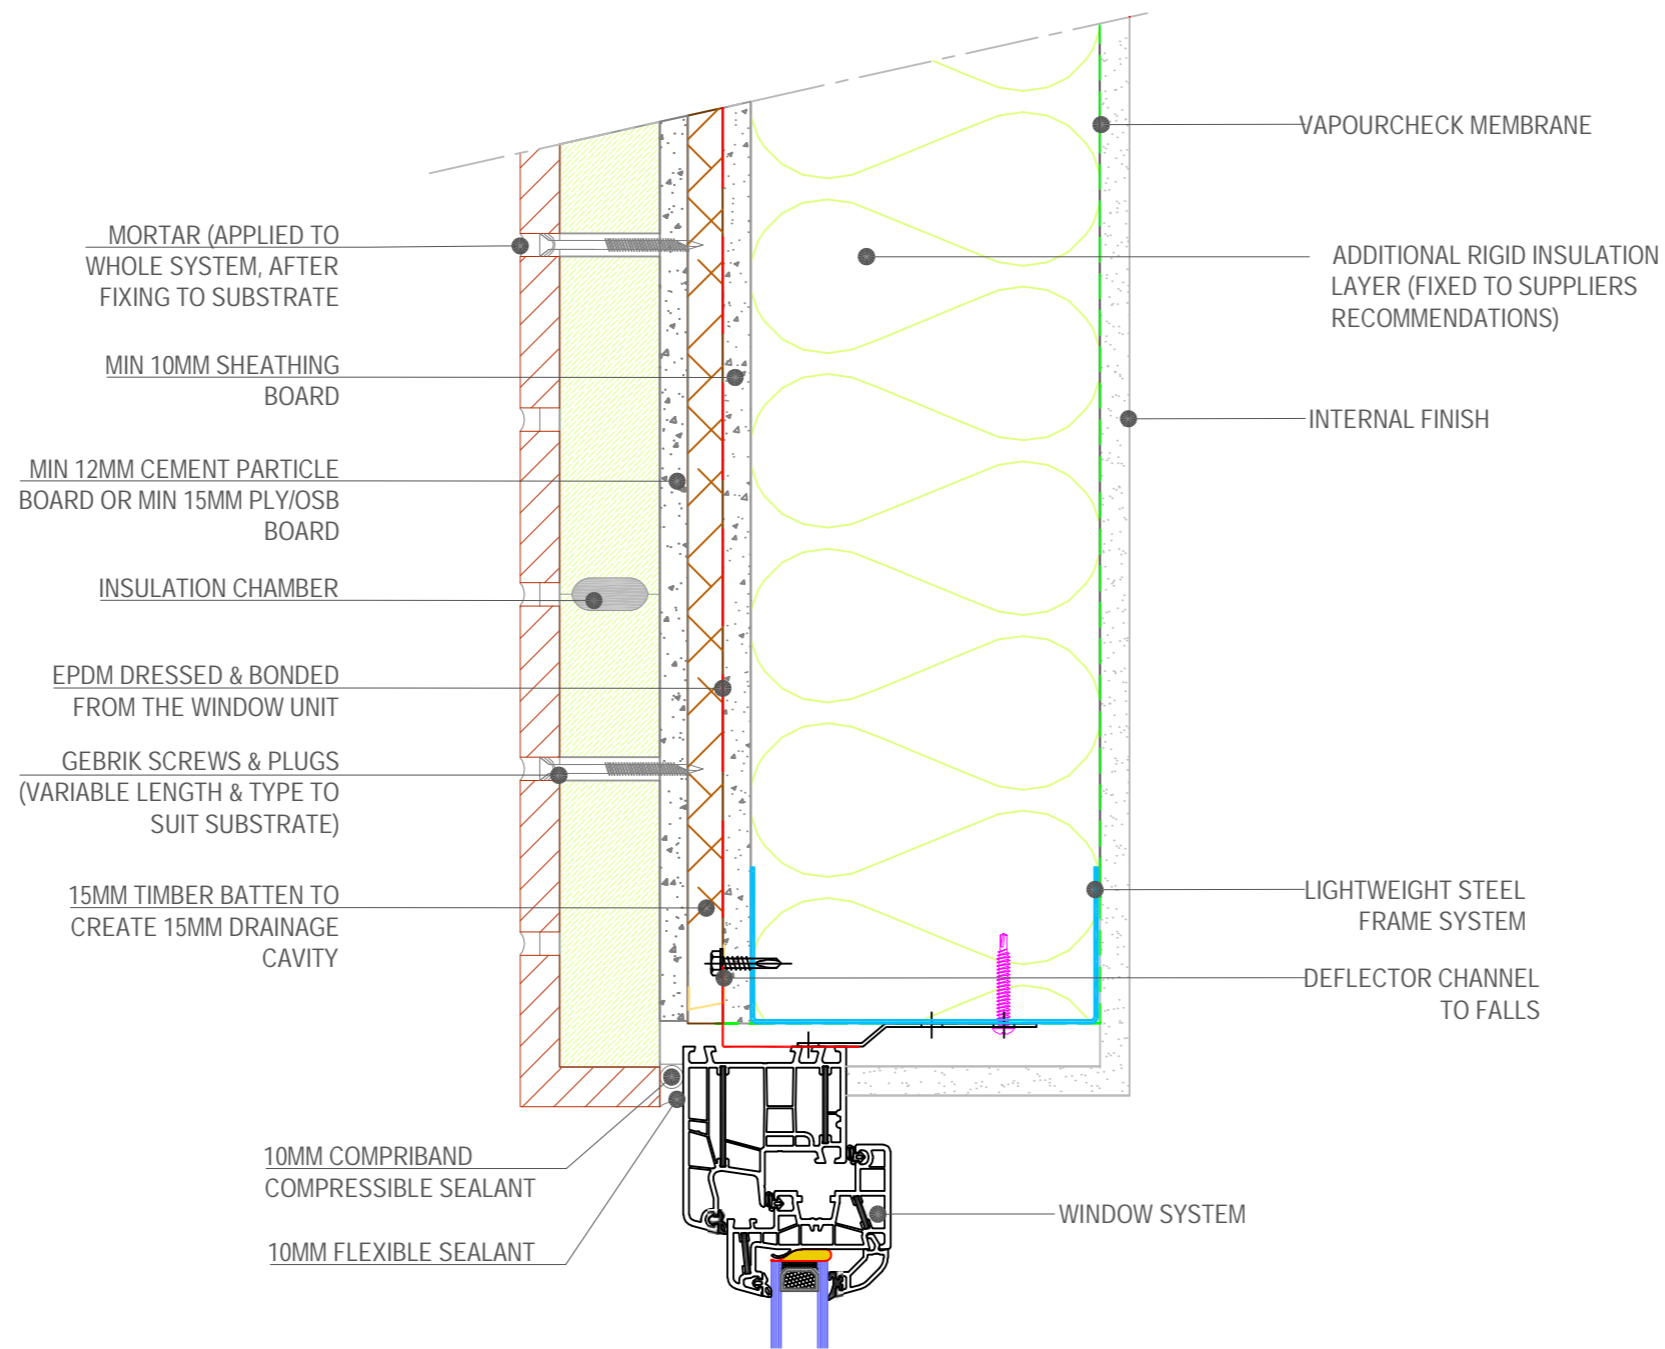

REV:	DESCRIPTION:	BY:	DATE:
STATUS:			



Eversea Business Centre
 13 Gardens Road, Clevedon
 North Somerset, BS21 7QQ
 0844 334 0077
 www.aquariancladding.co.uk

CLIENT:

SITE: N/A
 N/A

TITLE: GEBRIK ONTO SFS WITH CAVITY:
 60mm HEAD DETAIL

SCALE AT A3: NTS	DATE: 18/11/2016	DRAWN: CG	CHECKED: PR
PROJECT NO: N/A	DRAWING NO: AQ/HD/001	REVISION: 0	