

COPYRIGHT NOTICE:

THIS DRAWING AND ITS CONTENT IS COPYRIGHT OF
AQUARIAN CLADDING SYSTEMS LTD.

ALL RIGHTS RESERVED

ANY REDISTRIBUTION OR REPRODUCTION OF PART OR
ALL OF THE CONTENTS IN ANY FORM IS PROHIBITED AND
YOU MAY NOT, EXCEPT WITH OUR EXPRESS WRITTEN
PERMISSION, DISTRIBUTE OR COMMERCIALY EXPLOIT
THE CONTENT.

USE OF THESE DRAWINGS IS AT THE RISK OF THE
FACADE DESIGNER. AQUARIAN CLADDING SYSTEMS LTD
WILL NOT ACCEPT LIABILITY FOR THE USE OF THESE
DRAWINGS

NOTES:

ALL DRAWN ELEMENTS OTHER THAN THOSE ELEMENTS
DIRECTLY RELATING TO THE GEBRIK PANEL AND/OR
FIXINGS (INCLUDING DIMENSIONS) ARE SUPPLIED BY
OTHERS AND THEREFORE SHOWN AS INDICATIVE. THEY
ARE NOT TO BE USED FOR CONSTRUCTION DETAILING
PURPOSES.

REV:	DESCRIPTION:	BY:	DATE:
STATUS:			




Eversea Business Centre
13 Gardens Road, Clevedon
North Somerset, BS21 7QQ
0844 334 0077
www.aquariancladding.co.uk

CLIENT:

SITE:
N/A
N/A

TITLE:
GEBRIK ONTO MASONRY NO CAVITY
215mm HEAD DETAIL

SCALE: AT A3: NTS	DATE: 10/04/2018	DRAWN: JM	CHECKED: PR
PROJECT NO: N/A	DRAWING NO: ACS/MHD/001	REVISION:	

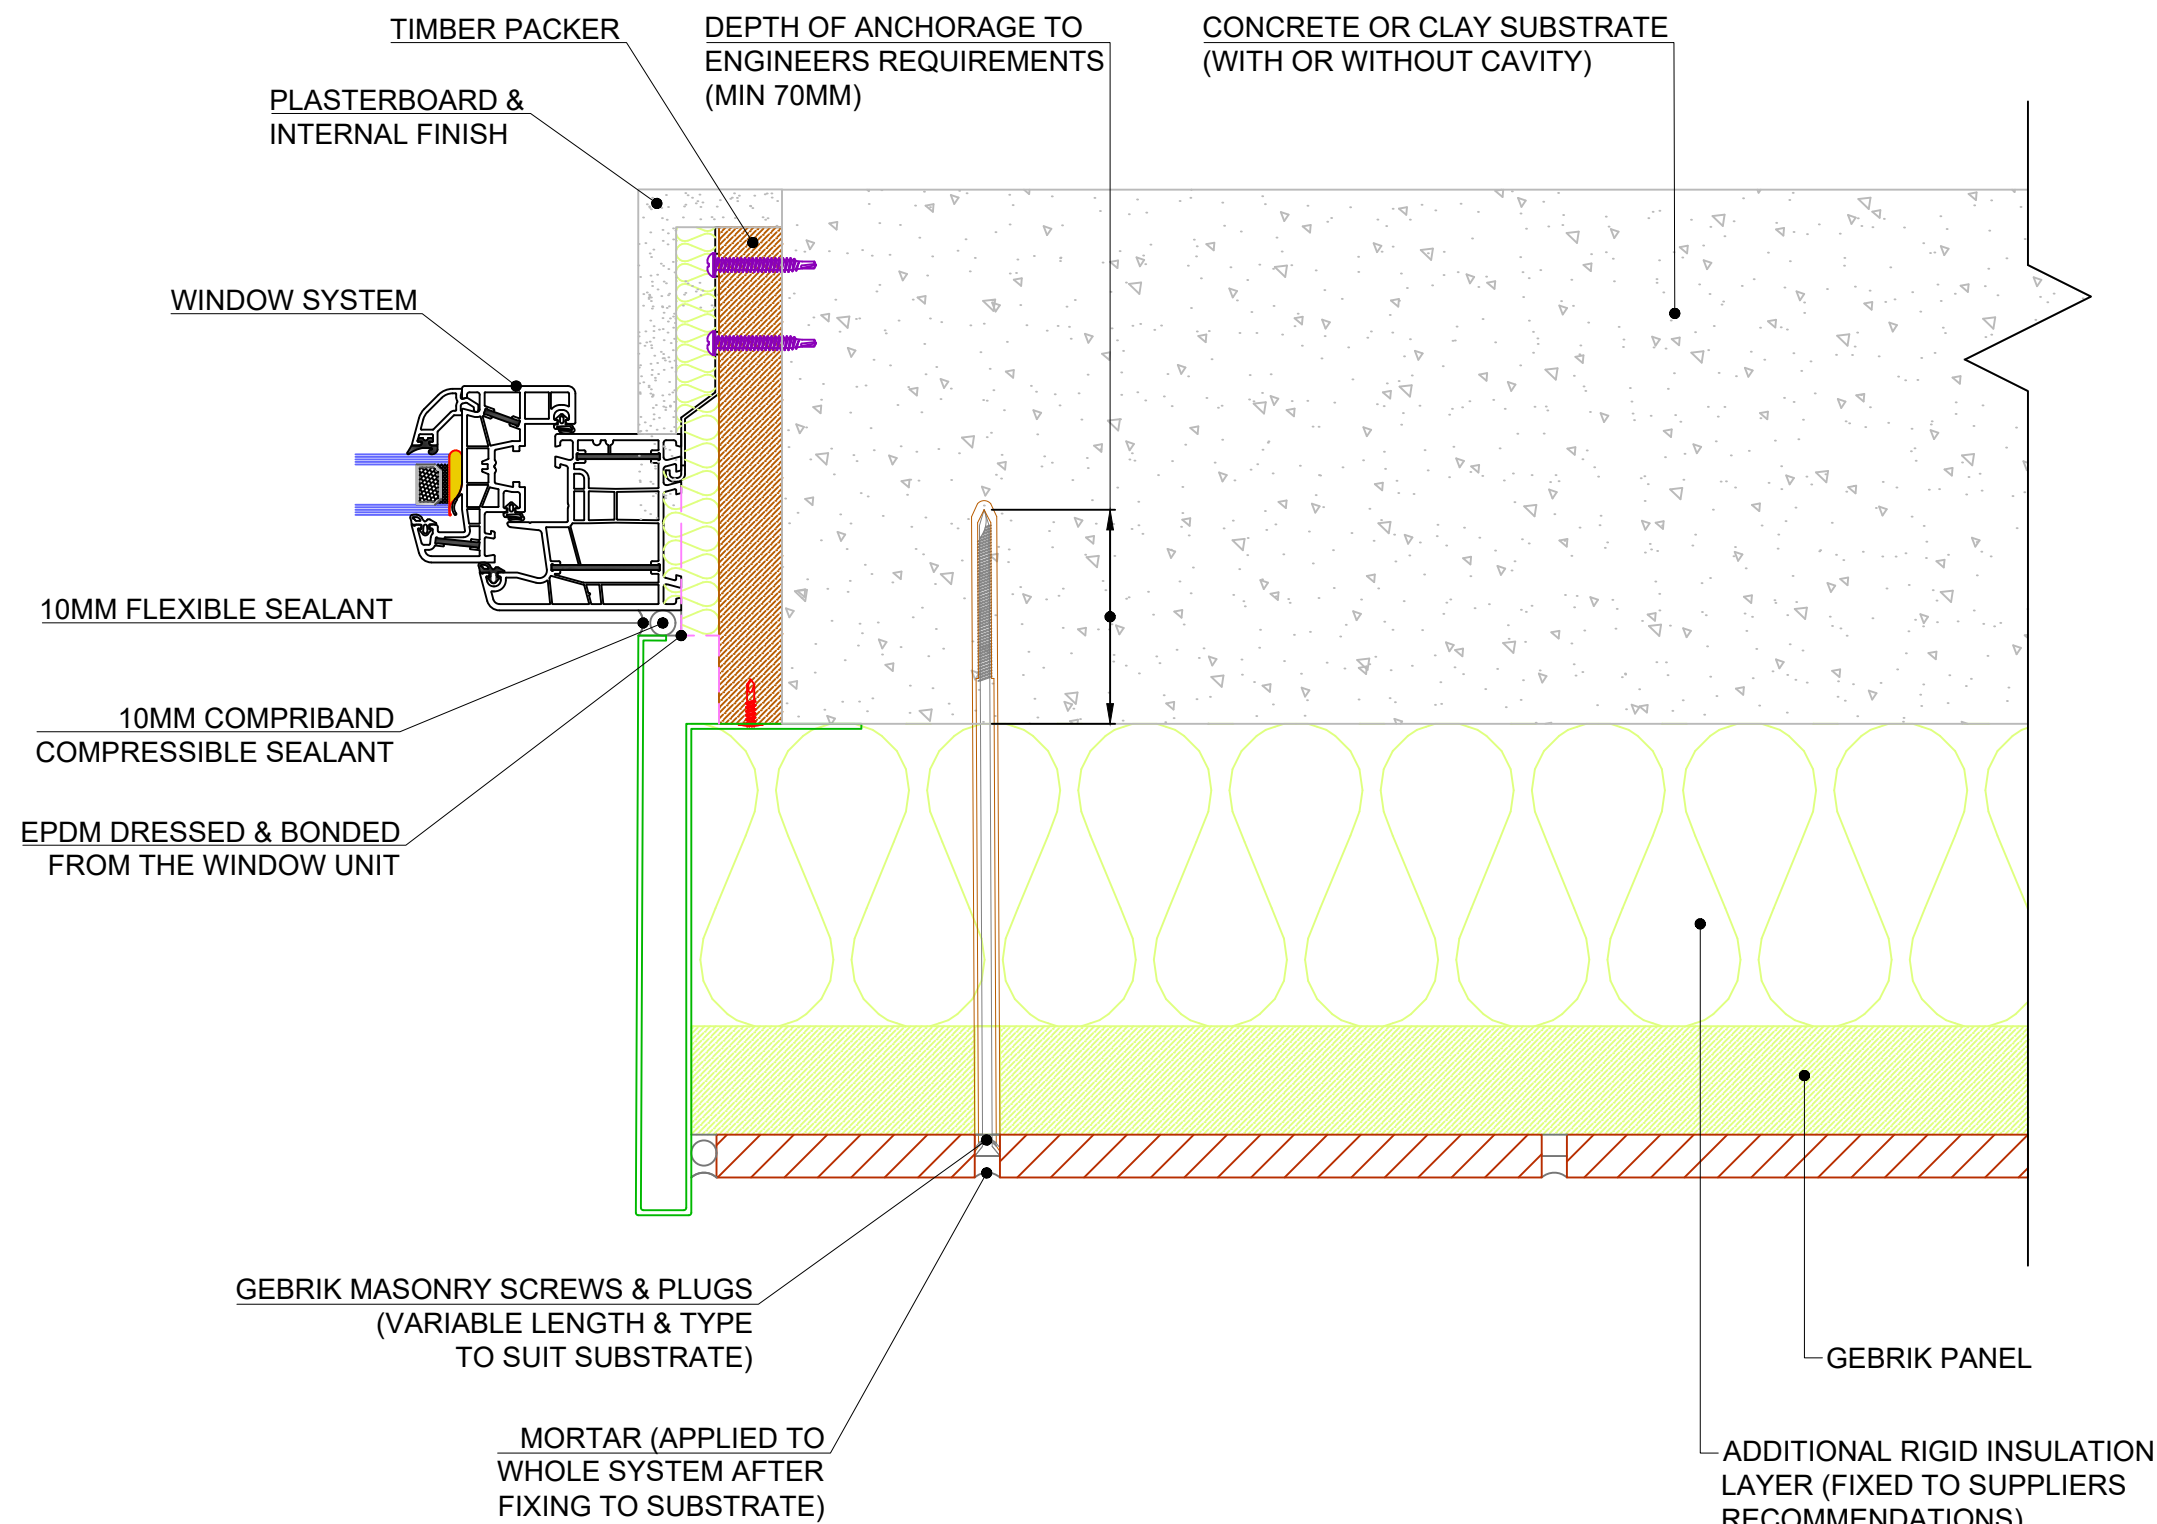

NB: This detail currently falls outside the BR135 Classification and Assessment Reports

COPYRIGHT NOTICE:
THIS DRAWING AND ITS CONTENT IS COPYRIGHT OF
AQUARIAN CLADDING SYSTEMS LTD.

ALL RIGHTS RESERVED

ANY REDISTRIBUTION OR REPRODUCTION OF PART OR
ALL OF THE CONTENTS IN ANY FORM IS PROHIBITED AND
YOU MAY NOT, EXCEPT WITH OUR EXPRESS WRITTEN
PERMISSION, DISTRIBUTE OR COMMERCIALY EXPLOIT
THE CONTENT.

USE OF THESE DRAWINGS IS AT THE RISK OF THE
FACADE DESIGNER. AQUARIAN CLADDING SYSTEMS LTD
WILL NOT ACCEPT LIABILITY FOR THE USE OF THESE
DRAWINGS

NOTES:

ALL DRAWN ELEMENTS OTHER THAN THOSE ELEMENTS
DIRECTLY RELATING TO THE GEBRIK PANEL AND/OR
FIXINGS (INCLUDING DIMENSIONS) ARE SUPPLIED BY
OTHERS AND THEREFORE SHOWN AS INDICATIVE. THEY
ARE NOT TO BE USED FOR CONSTRUCTION DETAILING
PURPOSES.

REV:	DESCRIPTION:	BY:	DATE:
STATUS:			

**AQUARIAN**
CLADDING SYSTEMS


Eversea Business Centre
13 Gardens Road, Clevedon
North Somerset, BS21 7QQ
0844 334 0077
www.aquariancladding.co.uk

CLIENT:

SITE: N/A
N/A

TITLE: GEBRIK ONTO MASONRY NO CAVITY
FLASHING JAMB DETAIL

SCALE: AT A3: NTS	DATE: 10/04/2018	DRAWN: JM	CHECKED: PR
PROJECT NO: N/A	DRAWING NO: ACS/MFJD/001	REVISION:	

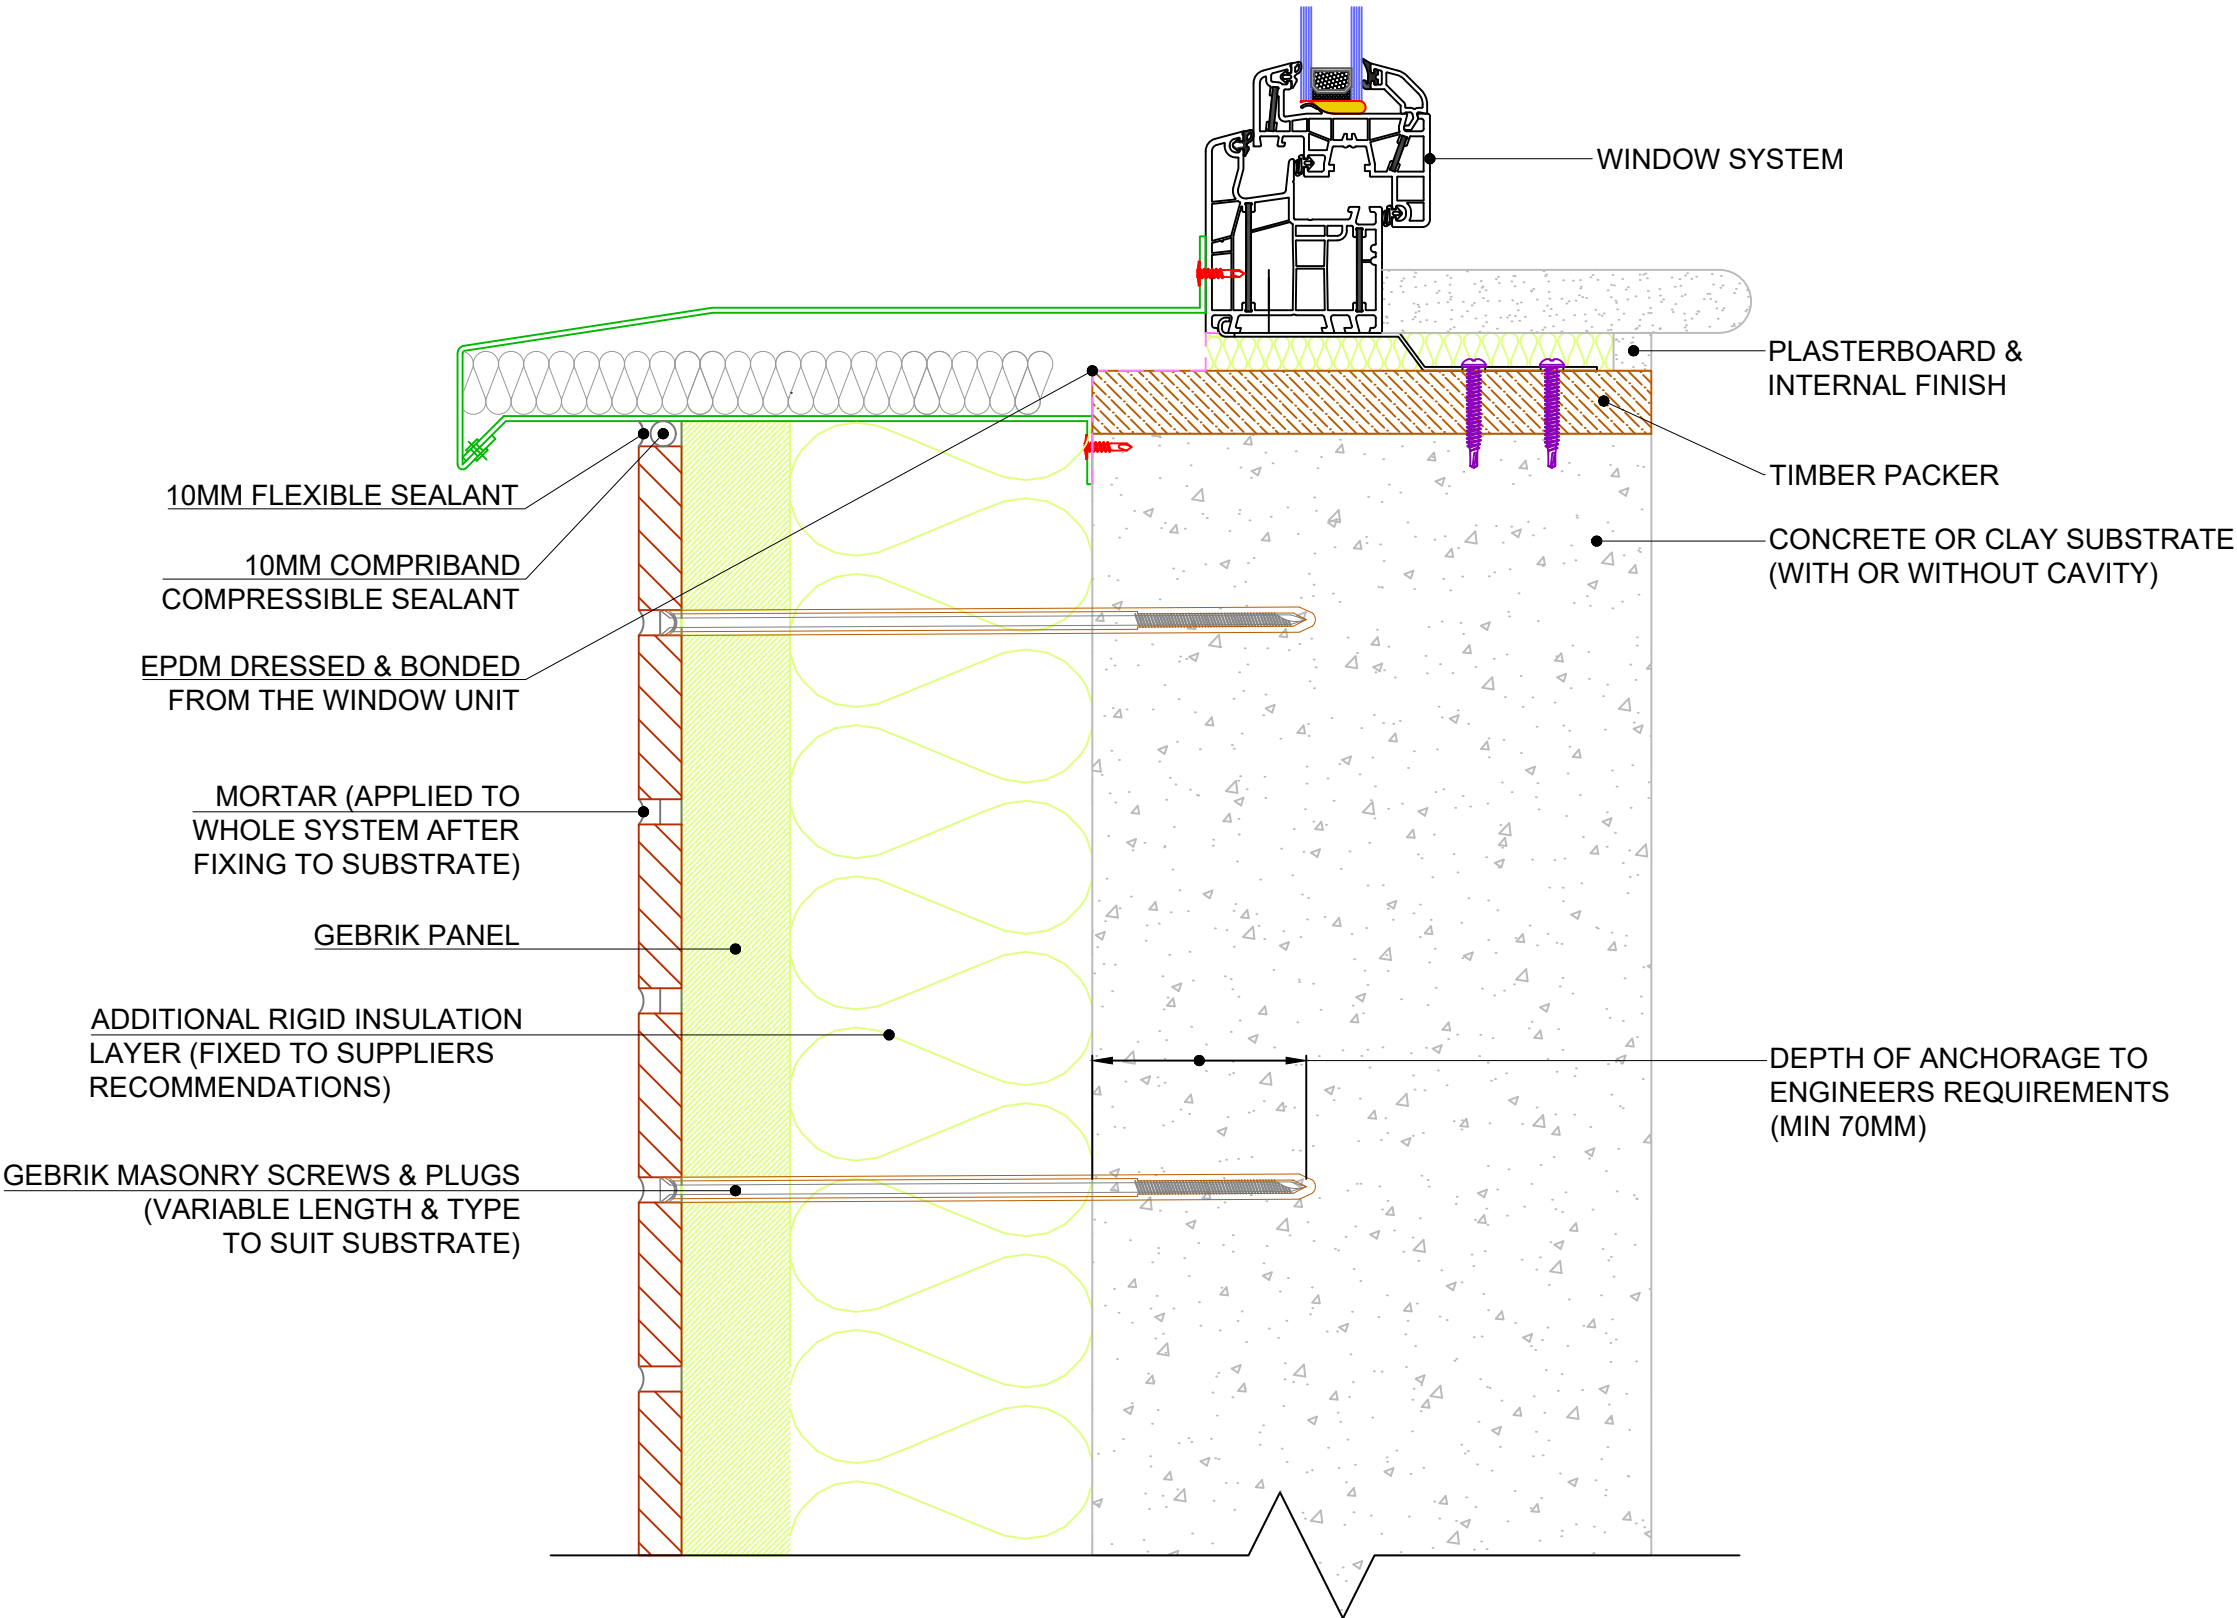

COPYRIGHT NOTICE:
THIS DRAWING AND ITS CONTENT IS COPYRIGHT OF
AQUARIAN CLADDING SYSTEMS LTD.

ALL RIGHTS RESERVED

ANY REDISTRIBUTION OR REPRODUCTION OF PART OR
ALL OF THE CONTENTS IN ANY FORM IS PROHIBITED AND
YOU MAY NOT, EXCEPT WITH OUR EXPRESS WRITTEN
PERMISSION, DISTRIBUTE OR COMMERCIALY EXPLOIT
THE CONTENT.

USE OF THESE DRAWINGS IS AT THE RISK OF THE
FACADE DESIGNER. AQUARIAN CLADDING SYSTEMS LTD
WILL NOT ACCEPT LIABILITY FOR THE USE OF THESE
DRAWINGS

NOTES:

ALL DRAWN ELEMENTS OTHER THAN THOSE ELEMENTS
DIRECTLY RELATING TO THE GEBRIK PANEL AND/OR
FIXINGS (INCLUDING DIMENSIONS) ARE SUPPLIED BY
OTHERS AND THEREFORE SHOWN AS INDICATIVE. THEY
ARE NOT TO BE USED FOR CONSTRUCTION DETAILING
PURPOSES.

REV:	DESCRIPTION:	BY:	DATE:
STATUS:			

AQUARIAN
CLADDING SYSTEMS

Eversea Business Centre
13 Gardens Road, Clevedon
North Somerset, BS21 7QQ
0844 334 0077
www.aquariancladding.co.uk

CLIENT:

SITE:
N/A
N/A

TITLE:
GEBRIK ONTO MASONRY NO CAVITY
CILL DETAIL

SCALE: AT A3: NTS	DATE: 10/04/2018	DRAWN: JM	CHECKED: PR
PROJECT NO: N/A	DRAWING NO: ACS/MCD/001	REVISION:	

COPYRIGHT NOTICE:
THIS DRAWING AND ITS CONTENT IS COPYRIGHT OF
AQUARIAN CLADDING SYSTEMS LTD.

ALL RIGHTS RESERVED

ANY REDISTRIBUTION OR REPRODUCTION OF PART OR
ALL OF THE CONTENTS IN ANY FORM IS PROHIBITED AND
YOU MAY NOT, EXCEPT WITH OUR EXPRESS WRITTEN
PERMISSION, DISTRIBUTE OR COMMERCIALY EXPLOIT
THE CONTENT.

USE OF THESE DRAWINGS IS AT THE RISK OF THE
FACADE DESIGNER. AQUARIAN CLADDING SYSTEMS LTD
WILL NOT ACCEPT LIABILITY FOR THE USE OF THESE
DRAWINGS

NOTES:

ALL DRAWN ELEMENTS OTHER THAN THOSE ELEMENTS
DIRECTLY RELATING TO THE GEBRIK PANEL AND/OR
FIXINGS (INCLUDING DIMENSIONS) ARE SUPPLIED BY
OTHERS AND THEREFORE SHOWN AS INDICATIVE. THEY
ARE NOT TO BE USED FOR CONSTRUCTION DETAILING
PURPOSES.

REV:	DESCRIPTION:	BY:	DATE:
STATUS:			




Eversea Business Centre
13 Gardens Road, Clevedon
North Somerset, BS21 7QQ
0844 334 0077
www.aquariancladding.co.uk

CLIENT:


SITE:
N/A
N/A

TITLE:
GEBRIK ONTO MASONRY NO CAVITY
FLASHING HEAD DETAIL

SCALE: AT A3: NTS	DATE: 10/04/2018	DRAWN: JM	CHECKED: PR
PROJECT NO: N/A	DRAWING NO: ACS/MFHD/001	REVISION:	

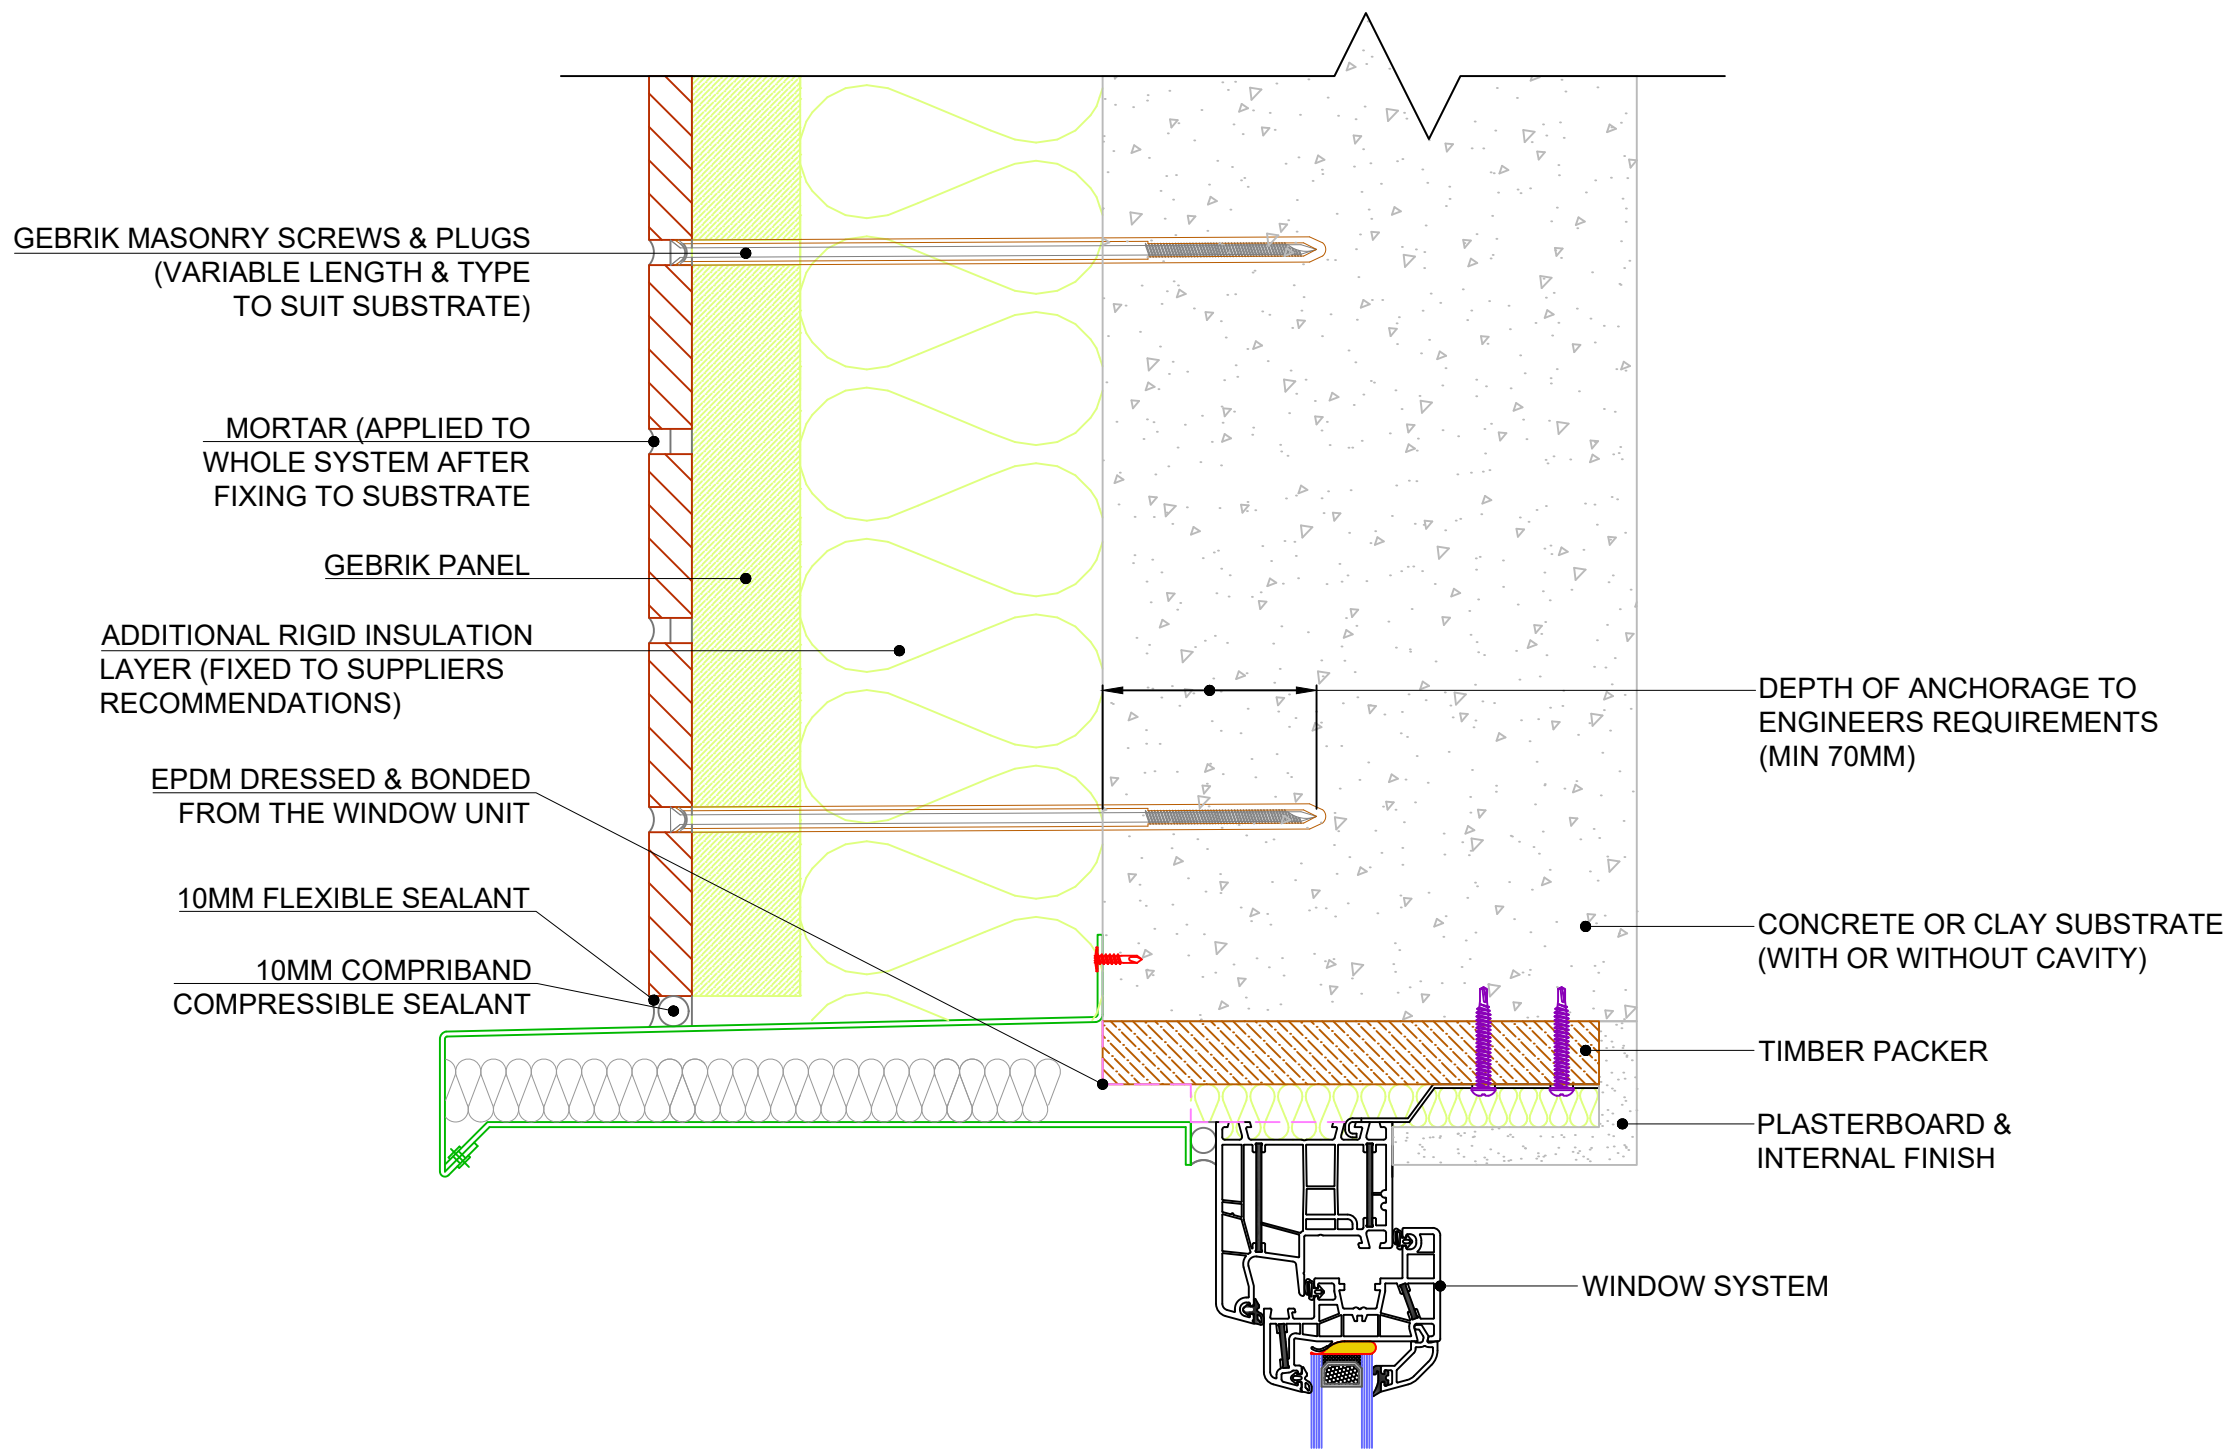

NB: This detail currently falls outside the
BR135 Classification and Assessment Reports

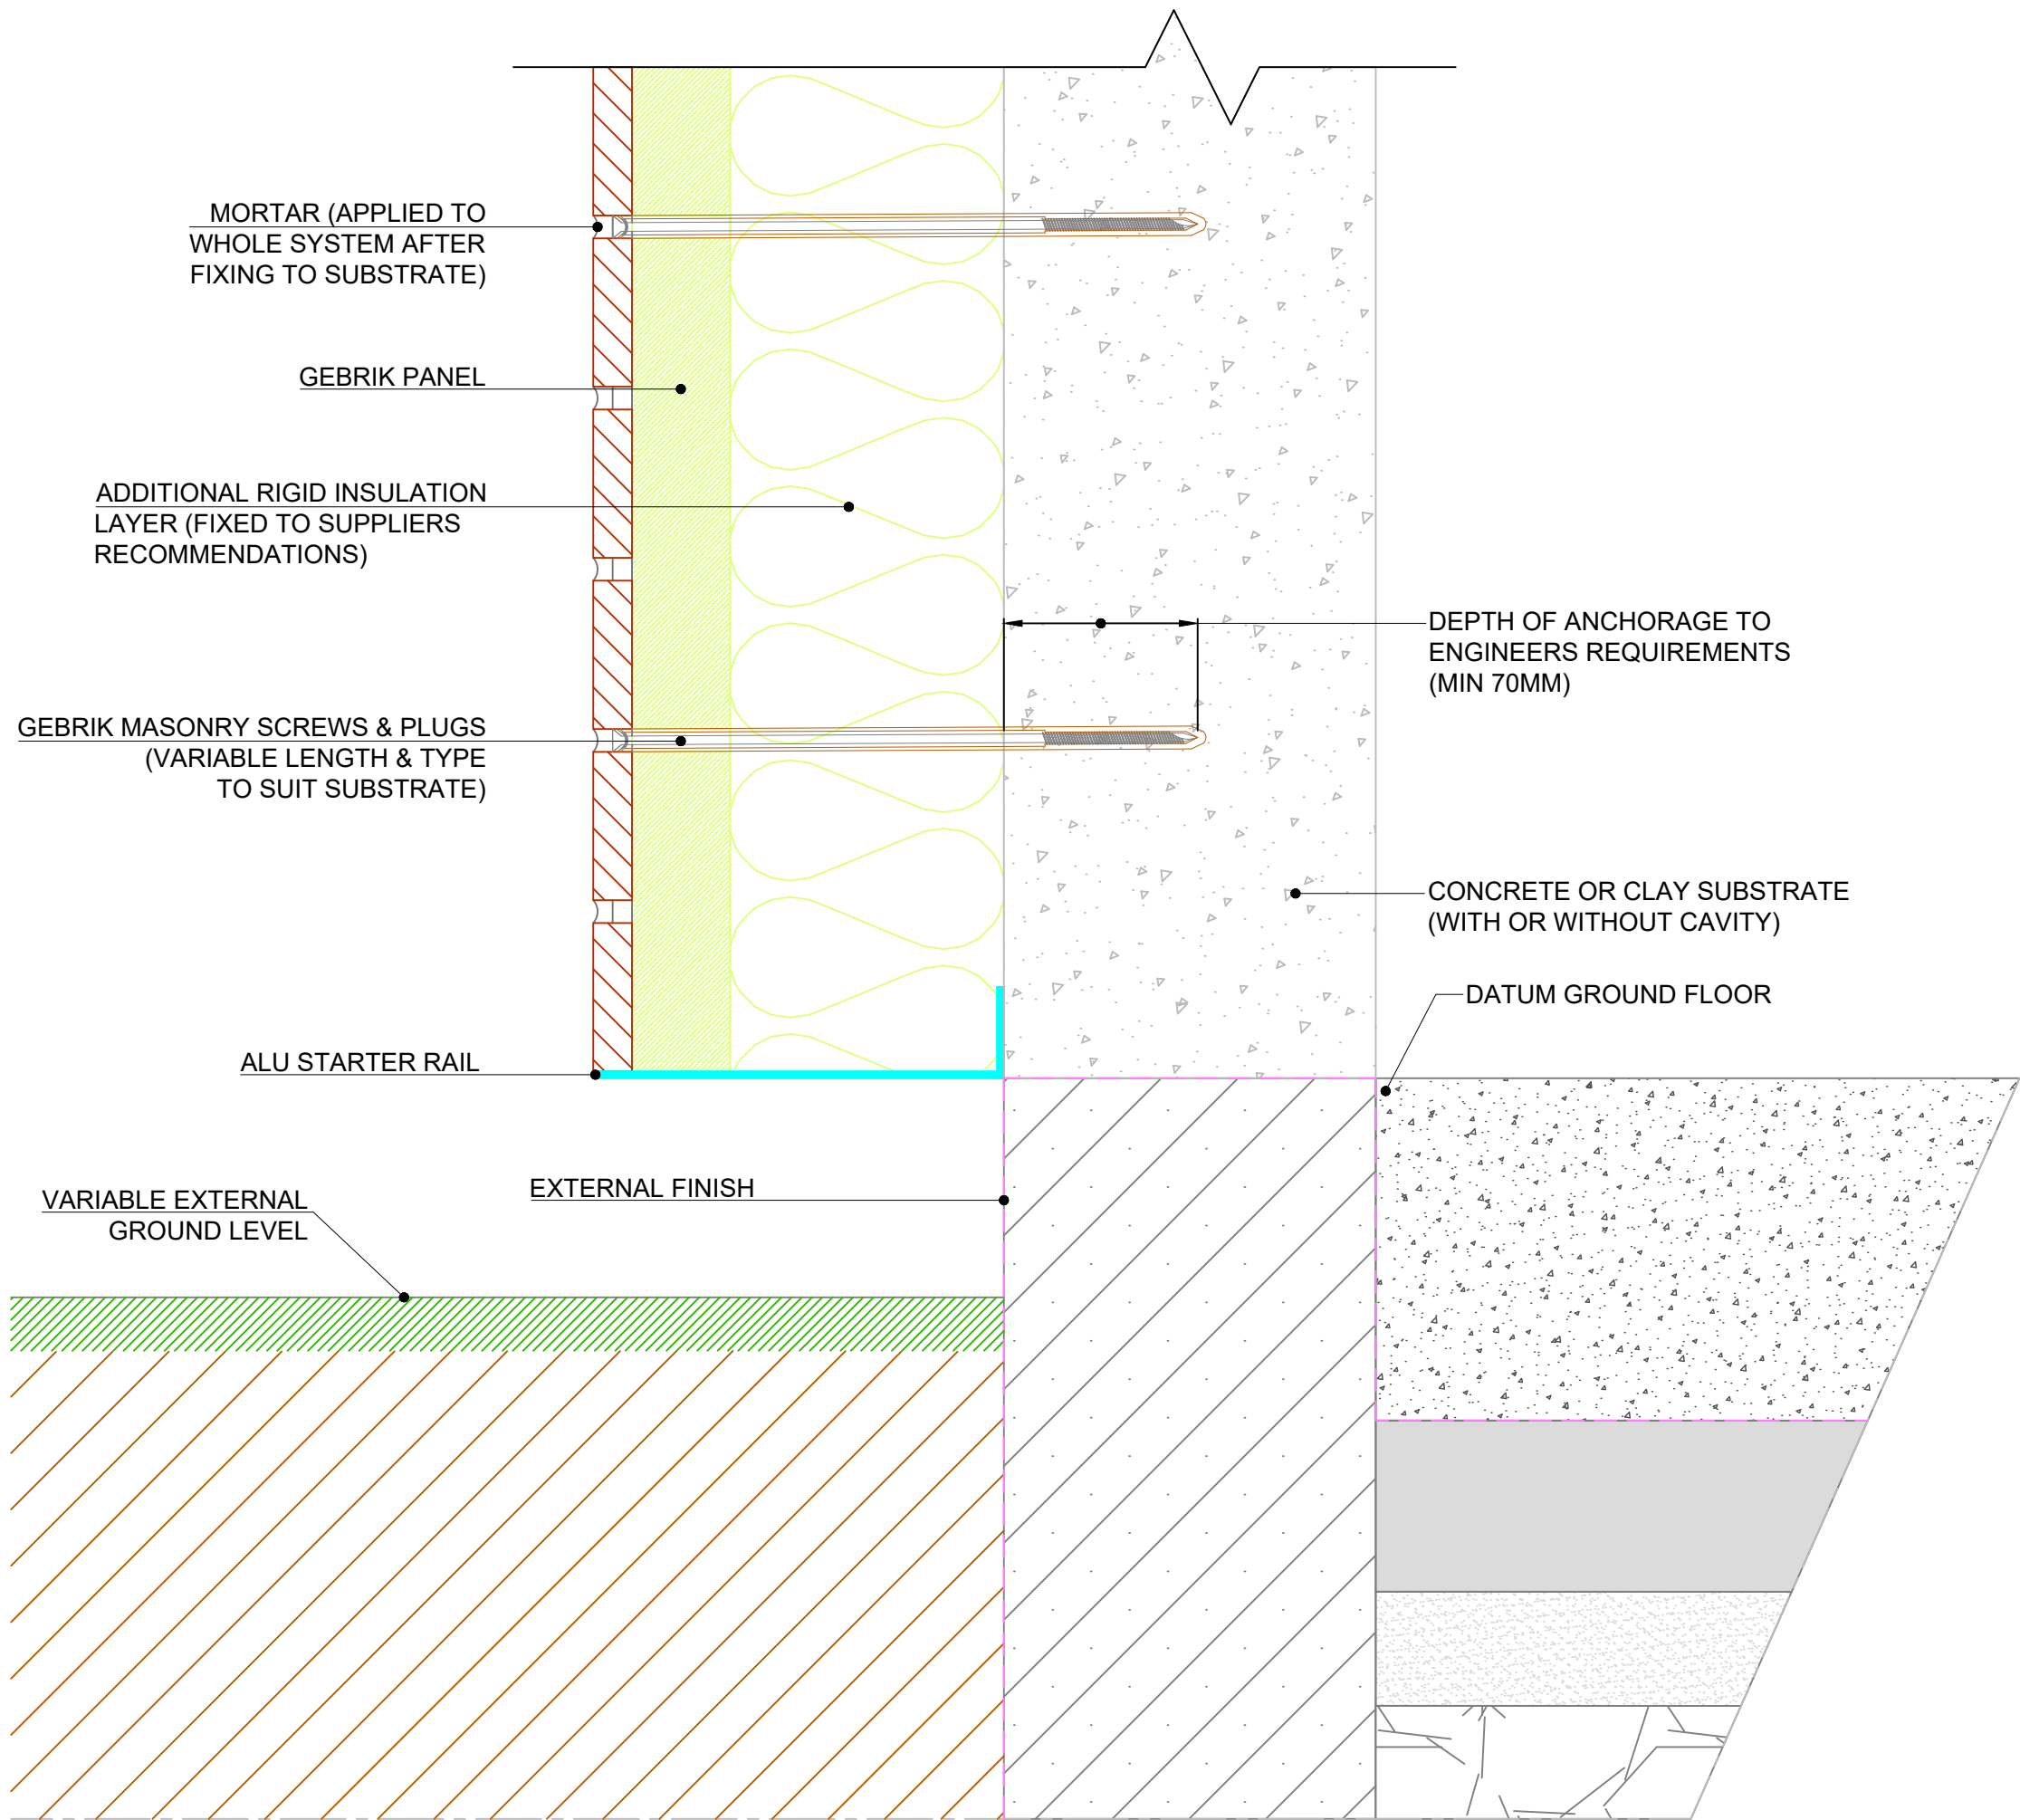

COPYRIGHT NOTICE:
THIS DRAWING AND ITS CONTENT IS COPYRIGHT OF
AQUARIAN CLADDING SYSTEMS LTD.

ALL RIGHTS RESERVED

ANY REDISTRIBUTION OR REPRODUCTION OF PART OR
ALL OF THE CONTENTS IN ANY FORM IS PROHIBITED AND
YOU MAY NOT, EXCEPT WITH OUR EXPRESS WRITTEN
PERMISSION, DISTRIBUTE OR COMMERCIALY EXPLOIT
THE CONTENT.

USE OF THESE DRAWINGS IS AT THE RISK OF THE
FACADE DESIGNER. AQUARIAN CLADDING SYSTEMS LTD
WILL NOT ACCEPT LIABILITY FOR THE USE OF THESE
DRAWINGS

NOTES:

ALL DRAWN ELEMENTS OTHER THAN THOSE ELEMENTS
DIRECTLY RELATING TO THE GEBRIK PANEL AND/OR
FIXINGS (INCLUDING DIMENSIONS) ARE SUPPLIED BY
OTHERS AND THEREFORE SHOWN AS INDICATIVE. THEY
ARE NOT TO BE USED FOR CONSTRUCTION DETAILING
PURPOSES.

REV:	DESCRIPTION:	BY:	DATE:
STATUS:			

**AQUARIAN**
CLADDING SYSTEMS


Eversea Business Centre
13 Gardens Road, Clevedon
North Somerset, BS21 7QQ
0844 334 0077
www.aquariancladding.co.uk

CLIENT:

SITE:
N/A
N/A

TITLE:
GEBRIK ONTO MASONRY NO CAVITY
ABOVE GROUND DETAIL

SCALE: AT A3: NTS	DATE: 10/04/2018	DRAWN: JM	CHECKED: PR
PROJECT NO: N/A	DRAWING NO: ACS/MAG/001	REVISION:	

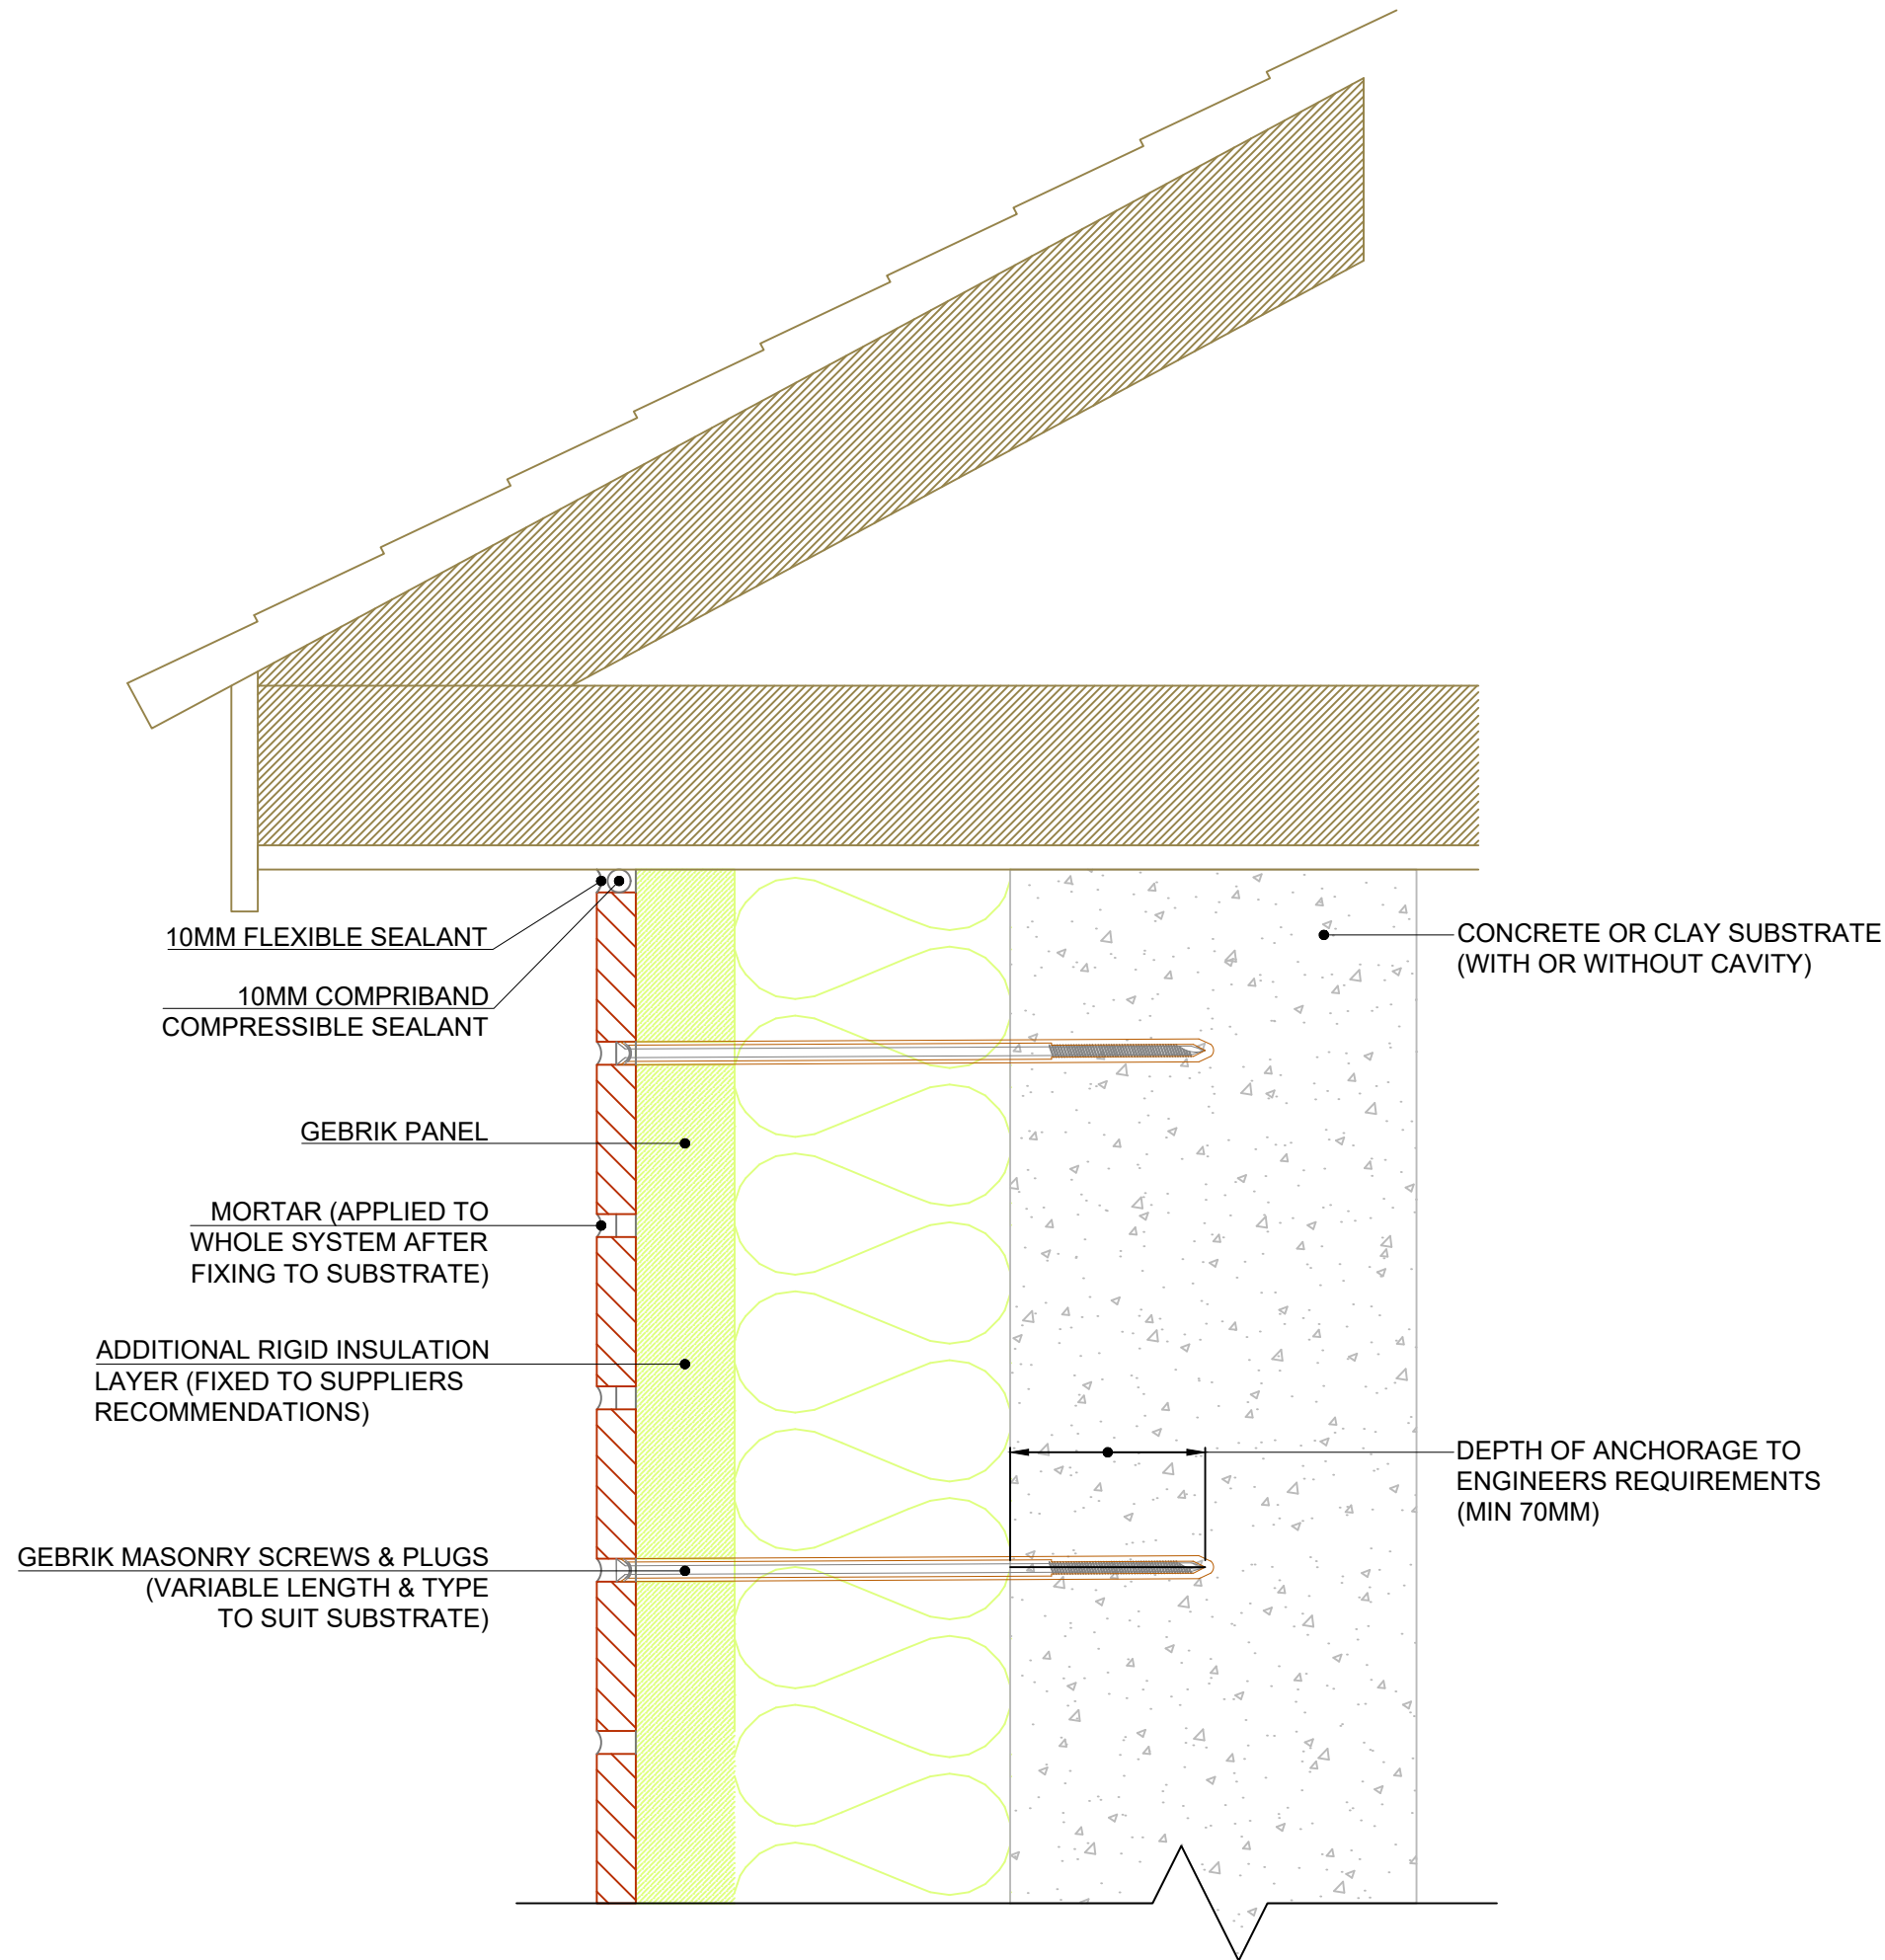

COPYRIGHT NOTICE:
THIS DRAWING AND ITS CONTENT IS COPYRIGHT OF
AQUARIAN CLADDING SYSTEMS LTD.

ALL RIGHTS RESERVED

ANY REDISTRIBUTION OR REPRODUCTION OF PART OR
ALL OF THE CONTENTS IN ANY FORM IS PROHIBITED AND
YOU MAY NOT, EXCEPT WITH OUR EXPRESS WRITTEN
PERMISSION, DISTRIBUTE OR COMMERCIALY EXPLOIT
THE CONTENT.

USE OF THESE DRAWINGS IS AT THE RISK OF THE
FACADE DESIGNER. AQUARIAN CLADDING SYSTEMS LTD
WILL NOT ACCEPT LIABILITY FOR THE USE OF THESE
DRAWINGS

NOTES:

ALL DRAWN ELEMENTS OTHER THAN THOSE ELEMENTS
DIRECTLY RELATING TO THE GEBRIK PANEL AND/OR
FIXINGS (INCLUDING DIMENSIONS) ARE SUPPLIED BY
OTHERS AND THEREFORE SHOWN AS INDICATIVE. THEY
ARE NOT TO BE USED FOR CONSTRUCTION DETAILING
PURPOSES.

REV:	DESCRIPTION:	BY:	DATE:
STATUS:			

**AQUARIAN**
CLADDING SYSTEMS



Eversea Business Centre
13 Gardens Road, Clevedon
North Somerset, BS21 7QQ
0844 334 0077
www.aquariancladding.co.uk

CLIENT:

SITE: N/A
N/A

TITLE: GEBRIK ONTO MASONRY NO CAVITY
EAVES DETAIL

SCALE: AT A3: NTS	DATE: 10/04/2018	DRAWN: JM	CHECKED: PR
PROJECT NO: N/A	DRAWING NO: ACS/MED/001	REVISION:	

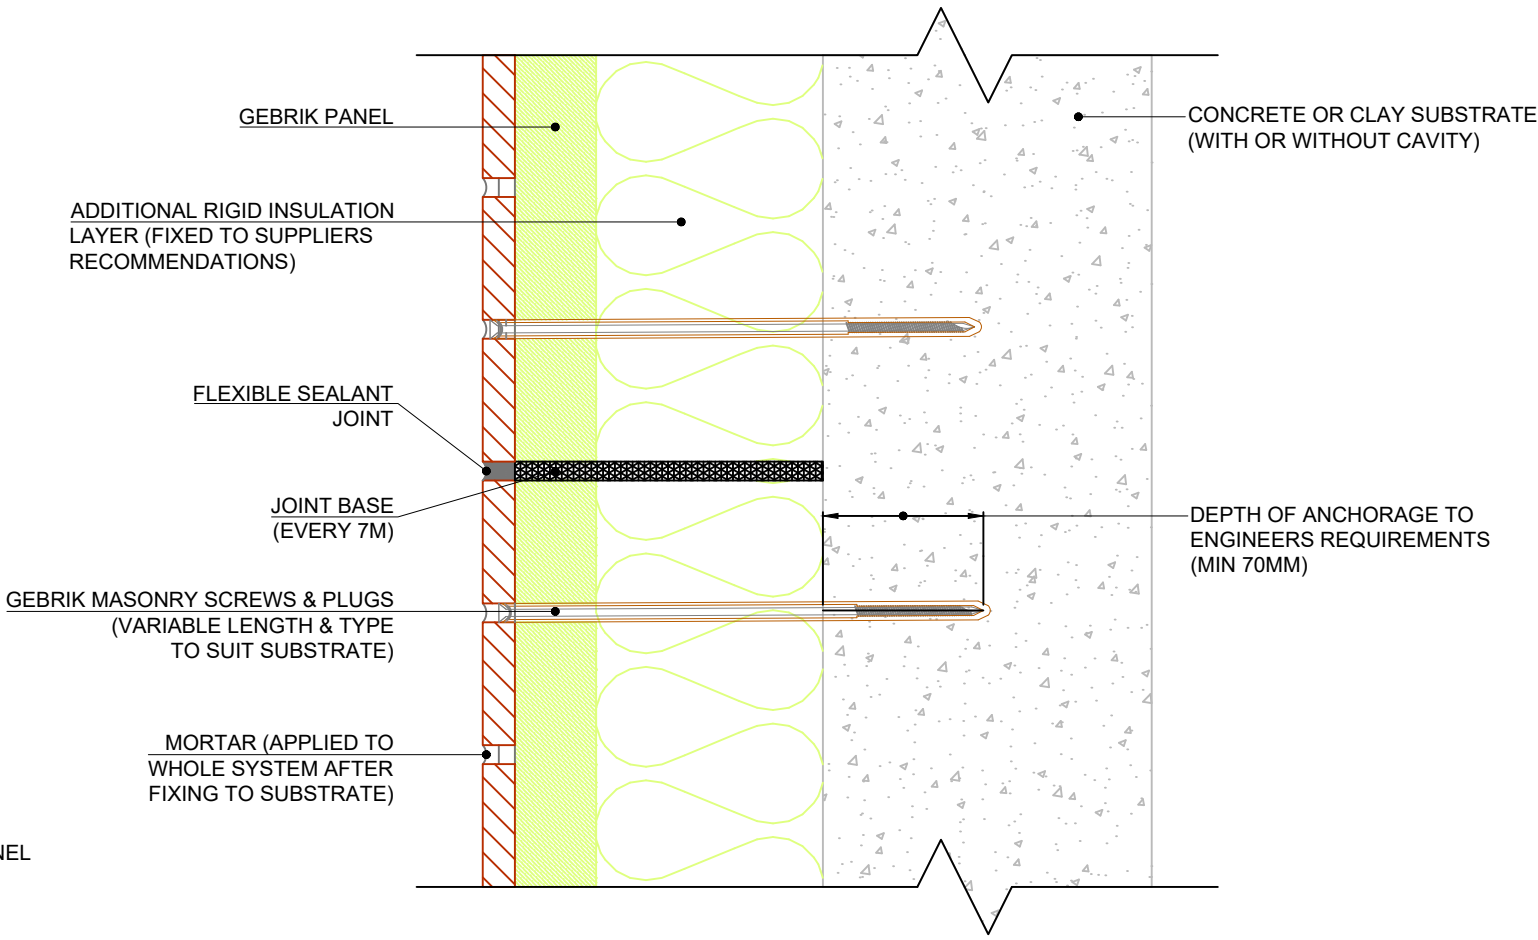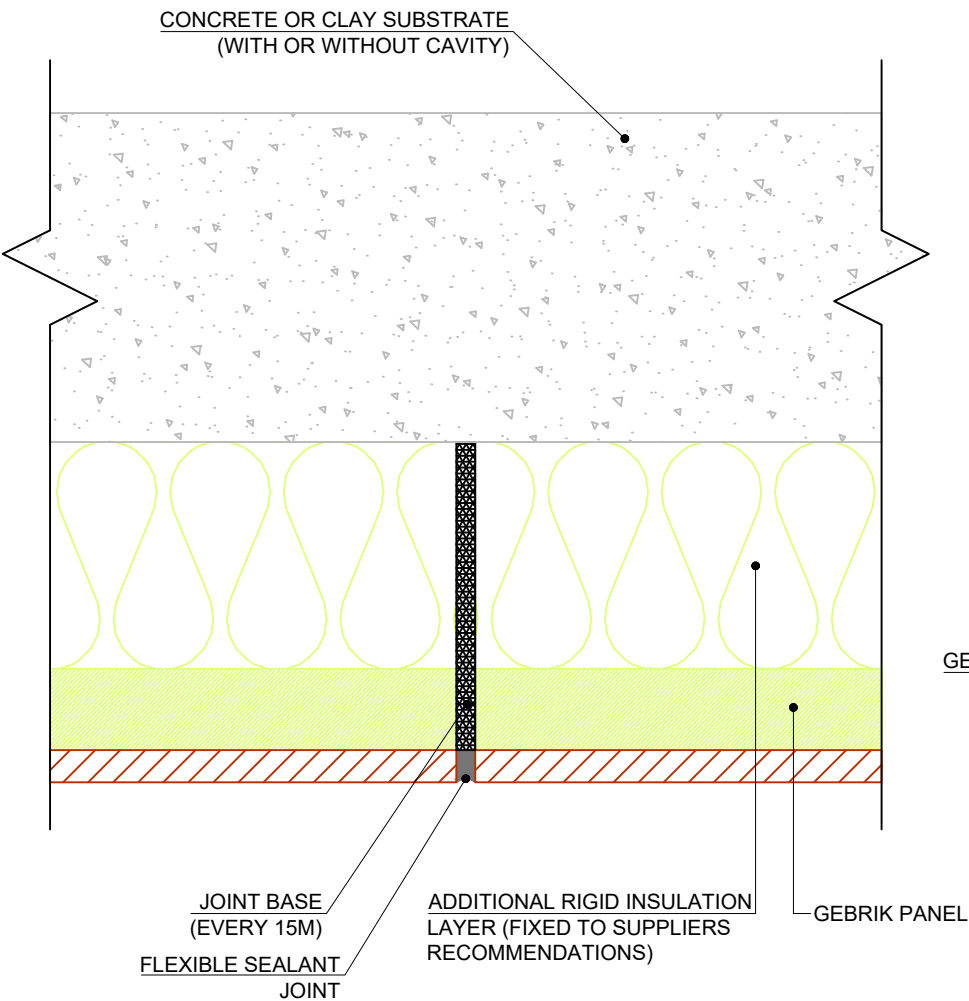

COPYRIGHT NOTICE:

THIS DRAWING AND ITS CONTENT IS COPYRIGHT OF
AQUARIAN CLADDING SYSTEMS LTD.

ALL RIGHTS RESERVED

ANY REDISTRIBUTION OR REPRODUCTION OF PART OR
ALL OF THE CONTENTS IN ANY FORM IS PROHIBITED AND
YOU MAY NOT, EXCEPT WITH OUR EXPRESS WRITTEN
PERMISSION, DISTRIBUTE OR COMMERCIALY EXPLOIT
THE CONTENT.

USE OF THESE DRAWINGS IS AT THE RISK OF THE
FACADE DESIGNER. AQUARIAN CLADDING SYSTEMS LTD
WILL NOT ACCEPT LIABILITY FOR THE USE OF THESE
DRAWINGS

NOTES:

ALL DRAWN ELEMENTS OTHER THAN THOSE ELEMENTS
DIRECTLY RELATING TO THE GEBRIK PANEL AND/OR
FIXINGS (INCLUDING DIMENSIONS) ARE SUPPLIED BY
OTHERS AND THEREFORE SHOWN AS INDICATIVE. THEY
ARE NOT TO BE USED FOR CONSTRUCTION DETAILING
PURPOSES.

REV:	DESCRIPTION:	BY:	DATE:
STATUS:			

**AQUARIAN**
CLADDING SYSTEMS

Eversea Business Centre
13 Gardens Road, Clevedon
North Somerset, BS21 7QQ
0844 334 0077
www.aquariancladding.co.uk

CLIENT:

SITE: N/A
N/A

TITLE: GEBRIK ONTO MASONRY NO CAVITY
MOVEMENT JOINT DETAIL

SCALE AT A3: NTS	DATE: 10/04/2018	DRAWN: JM	CHECKED: PR
PROJECT NO: N/A	DRAWING NO: ACS/MMJ/001	REVISION:	