

**COPYRIGHT NOTICE:**  
THIS DRAWING AND ITS CONTENT IS COPYRIGHT OF  
AQUARIAN CLADDING SYSTEMS LTD.

ALL RIGHTS RESERVED

ANY REDISTRIBUTION OR REPRODUCTION OF PART OR  
ALL OF THE CONTENTS IN ANY FORM IS PROHIBITED AND  
YOU MAY NOT, EXCEPT WITH OUR EXPRESS WRITTEN  
PERMISSION, DISTRIBUTE OR COMMERCIALY EXPLOIT  
THE CONTENT.

USE OF THESE DRAWINGS IS AT THE RISK OF THE  
FACADE DESIGNER. AQUARIAN CLADDING SYSTEMS LTD  
WILL NOT ACCEPT LIABILITY FOR THE USE OF THESE  
DRAWINGS

**NOTES:**

ALL DRAWN ELEMENTS OTHER THAN THOSE ELEMENTS  
DIRECTLY RELATING TO THE GEBRIK PANEL AND/OR  
FIXINGS (INCLUDING DIMENSIONS) ARE SUPPLIED BY  
OTHERS AND THEREFORE SHOWN AS INDICATIVE. THEY  
ARE NOT TO BE USED FOR CONSTRUCTION DETAILING  
PURPOSES.

|         |              |     |       |
|---------|--------------|-----|-------|
| REV:    | DESCRIPTION: | BY: | DATE: |
| STATUS: |              |     |       |

**AQUARIAN**  
CLADDING SYSTEMS


Eversea Business Centre  
13 Gardens Road, Clevedon  
North Somerset, BS21 7QQ  
0844 334 0077  
www.aquariancladding.co.uk

CLIENT:

SITE: N/A  
N/A

TITLE: GEBRIK ONTO SFS WITHOUT CAVITY  
60mm JAMB DETAIL

|                      |                           |              |                |
|----------------------|---------------------------|--------------|----------------|
| SCALE: AT A3:<br>NTS | DATE:<br>10/04/2018       | DRAWN:<br>JM | CHECKED:<br>PR |
| PROJECT NO:<br>N/A   | DRAWING NO:<br>ACS/JD/001 | REVISION:    |                |

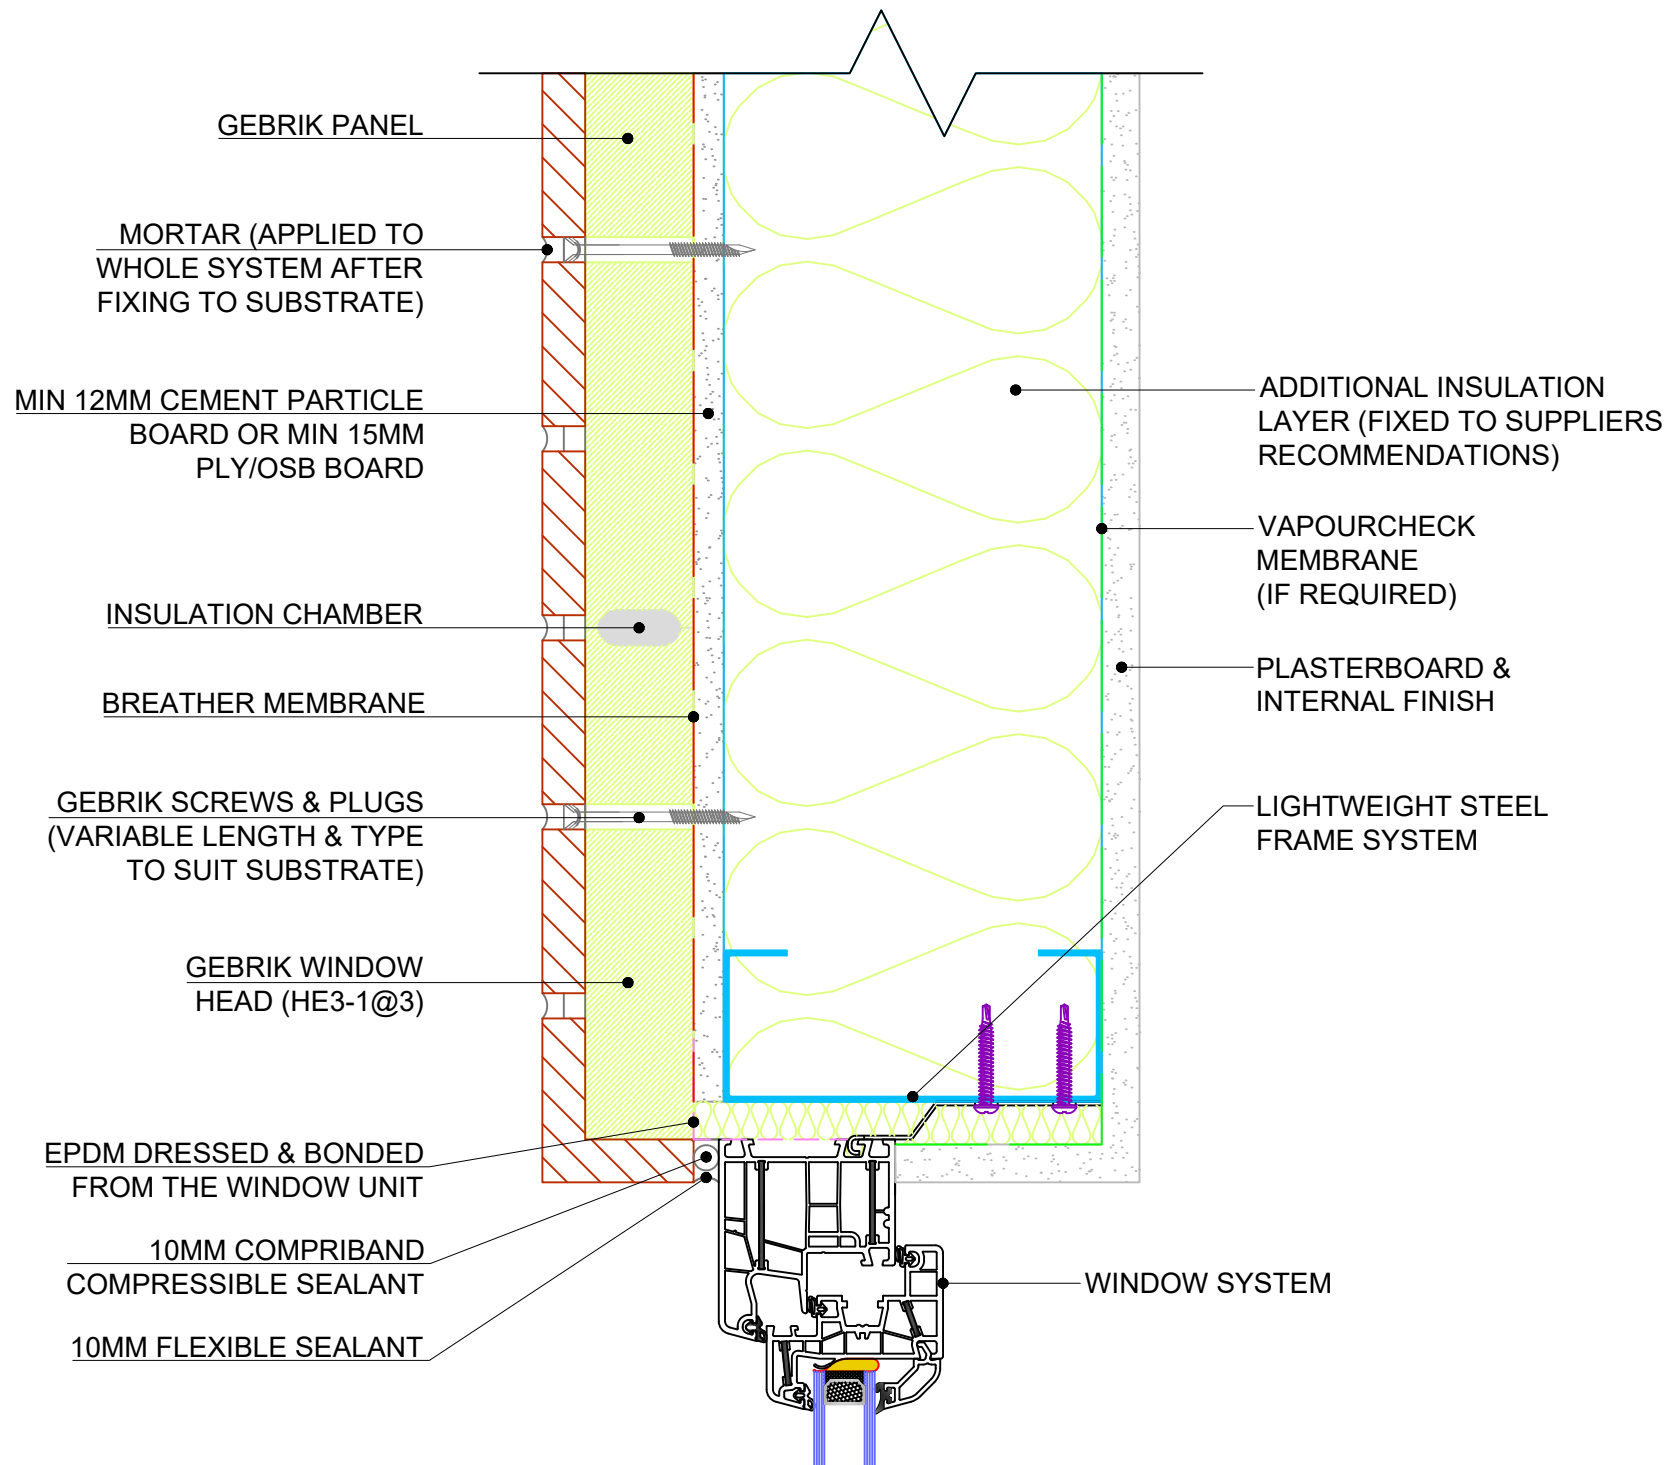

**COPYRIGHT NOTICE:**  
THIS DRAWING AND ITS CONTENT IS COPYRIGHT OF  
AQUARIAN CLADDING SYSTEMS LTD.

ALL RIGHTS RESERVED

ANY REDISTRIBUTION OR REPRODUCTION OF PART OR  
ALL OF THE CONTENTS IN ANY FORM IS PROHIBITED AND  
YOU MAY NOT, EXCEPT WITH OUR EXPRESS WRITTEN  
PERMISSION, DISTRIBUTE OR COMMERCIALY EXPLOIT  
THE CONTENT.

USE OF THESE DRAWINGS IS AT THE RISK OF THE  
FACADE DESIGNER. AQUARIAN CLADDING SYSTEMS LTD  
WILL NOT ACCEPT LIABILITY FOR THE USE OF THESE  
DRAWINGS

**NOTES:**

ALL DRAWN ELEMENTS OTHER THAN THOSE ELEMENTS  
DIRECTLY RELATING TO THE GEBRIK PANEL AND/OR  
FIXINGS (INCLUDING DIMENSIONS) ARE SUPPLIED BY  
OTHERS AND THEREFORE SHOWN AS INDICATIVE. THEY  
ARE NOT TO BE USED FOR CONSTRUCTION DETAILING  
PURPOSES.

|         |              |     |       |
|---------|--------------|-----|-------|
| REV:    | DESCRIPTION: | BY: | DATE: |
| STATUS: |              |     |       |

**AQUARIAN**  
CLADDING SYSTEMS


Eversea Business Centre  
13 Gardens Road, Clevedon  
North Somerset, BS21 7QQ  
0844 334 0077  
www.aquariancladding.co.uk

CLIENT:

SITE:  
N/A  
N/A

TITLE:  
GEBRIK ONTO SFS WITHOUT CAVITY  
60mm HEAD DETAIL

|                      |                           |              |                |
|----------------------|---------------------------|--------------|----------------|
| SCALE: AT A3:<br>NTS | DATE:<br>10/04/2018       | DRAWN:<br>JM | CHECKED:<br>PR |
| PROJECT NO:<br>N/A   | DRAWING NO:<br>ACS/HD/001 | REVISION:    |                |

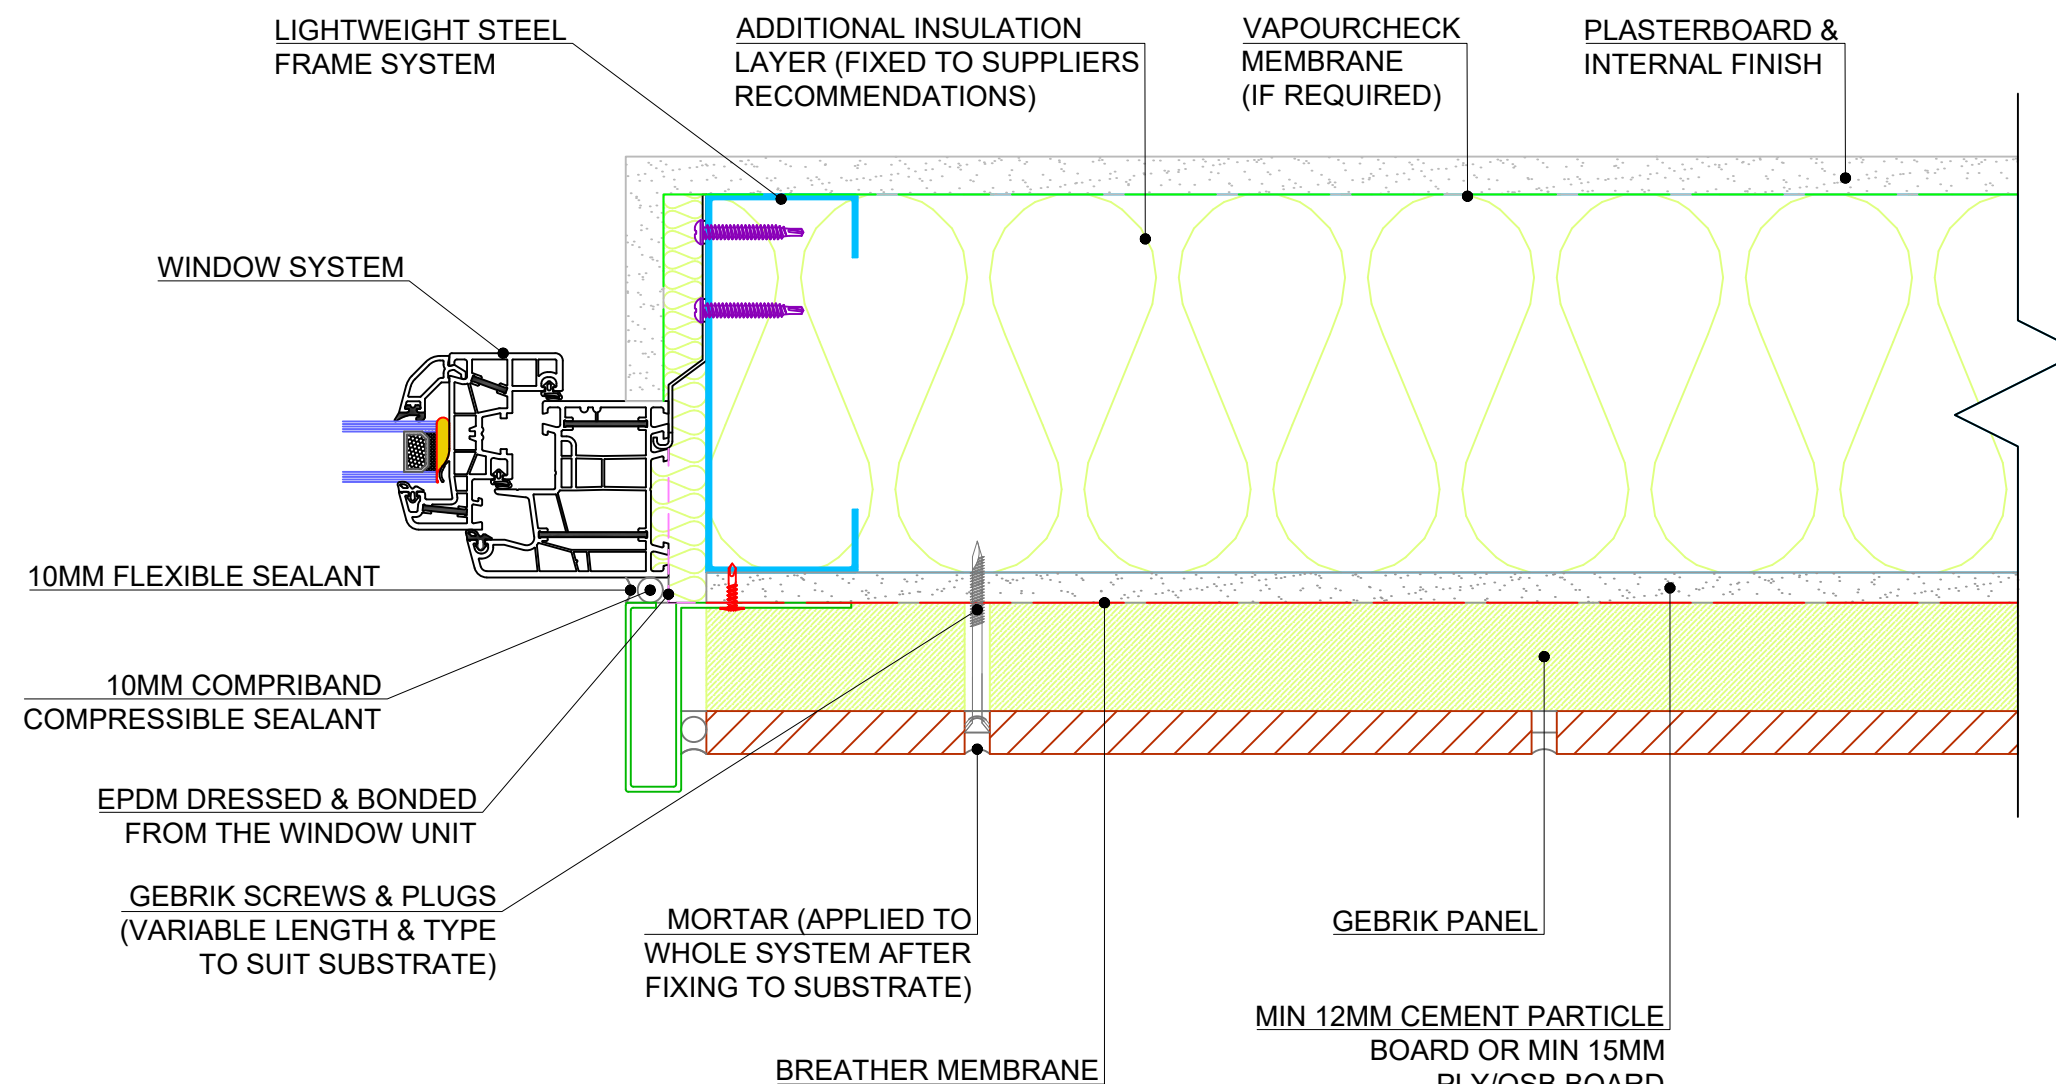

NB: This detail currently falls outside the BR135 Classification and Assessment Reports

**COPYRIGHT NOTICE:**

THIS DRAWING AND ITS CONTENT IS COPYRIGHT OF AQUARIAN CLADDING SYSTEMS LTD.

ALL RIGHTS RESERVED

ANY REDISTRIBUTION OR REPRODUCTION OF PART OR ALL OF THE CONTENTS IN ANY FORM IS PROHIBITED AND YOU MAY NOT, EXCEPT WITH OUR EXPRESS WRITTEN PERMISSION, DISTRIBUTE OR COMMERCIALY EXPLOIT THE CONTENT.

USE OF THESE DRAWINGS IS AT THE RISK OF THE FACADE DESIGNER. AQUARIAN CLADDING SYSTEMS LTD WILL NOT ACCEPT LIABILITY FOR THE USE OF THESE DRAWINGS

**NOTES:**

ALL DRAWN ELEMENTS OTHER THAN THOSE ELEMENTS DIRECTLY RELATING TO THE GEBRIK PANEL AND/OR FIXINGS (INCLUDING DIMENSIONS) ARE SUPPLIED BY OTHERS AND THEREFORE SHOWN AS INDICATIVE. THEY ARE NOT TO BE USED FOR CONSTRUCTION DETAILING PURPOSES.

|         |              |     |       |
|---------|--------------|-----|-------|
| REV:    | DESCRIPTION: | BY: | DATE: |
| STATUS: |              |     |       |




Eversea Business Centre  
13 Gardens Road, Clevedon  
North Somerset, BS21 7QQ  
0844 334 0077  
www.aquariancladding.co.uk

CLIENT:

SITE:  
N/A  
N/A

TITLE:  
GEBRIK ONTO SFS WITHOUT CAVITY  
FLASHING JAMB DETAIL

|                      |                            |              |                |
|----------------------|----------------------------|--------------|----------------|
| SCALE: AT A3:<br>NTS | DATE:<br>10/04/2018        | DRAWN:<br>JM | CHECKED:<br>PR |
| PROJECT NO:<br>N/A   | DRAWING NO:<br>ACS/FJD/001 | REVISION:    |                |

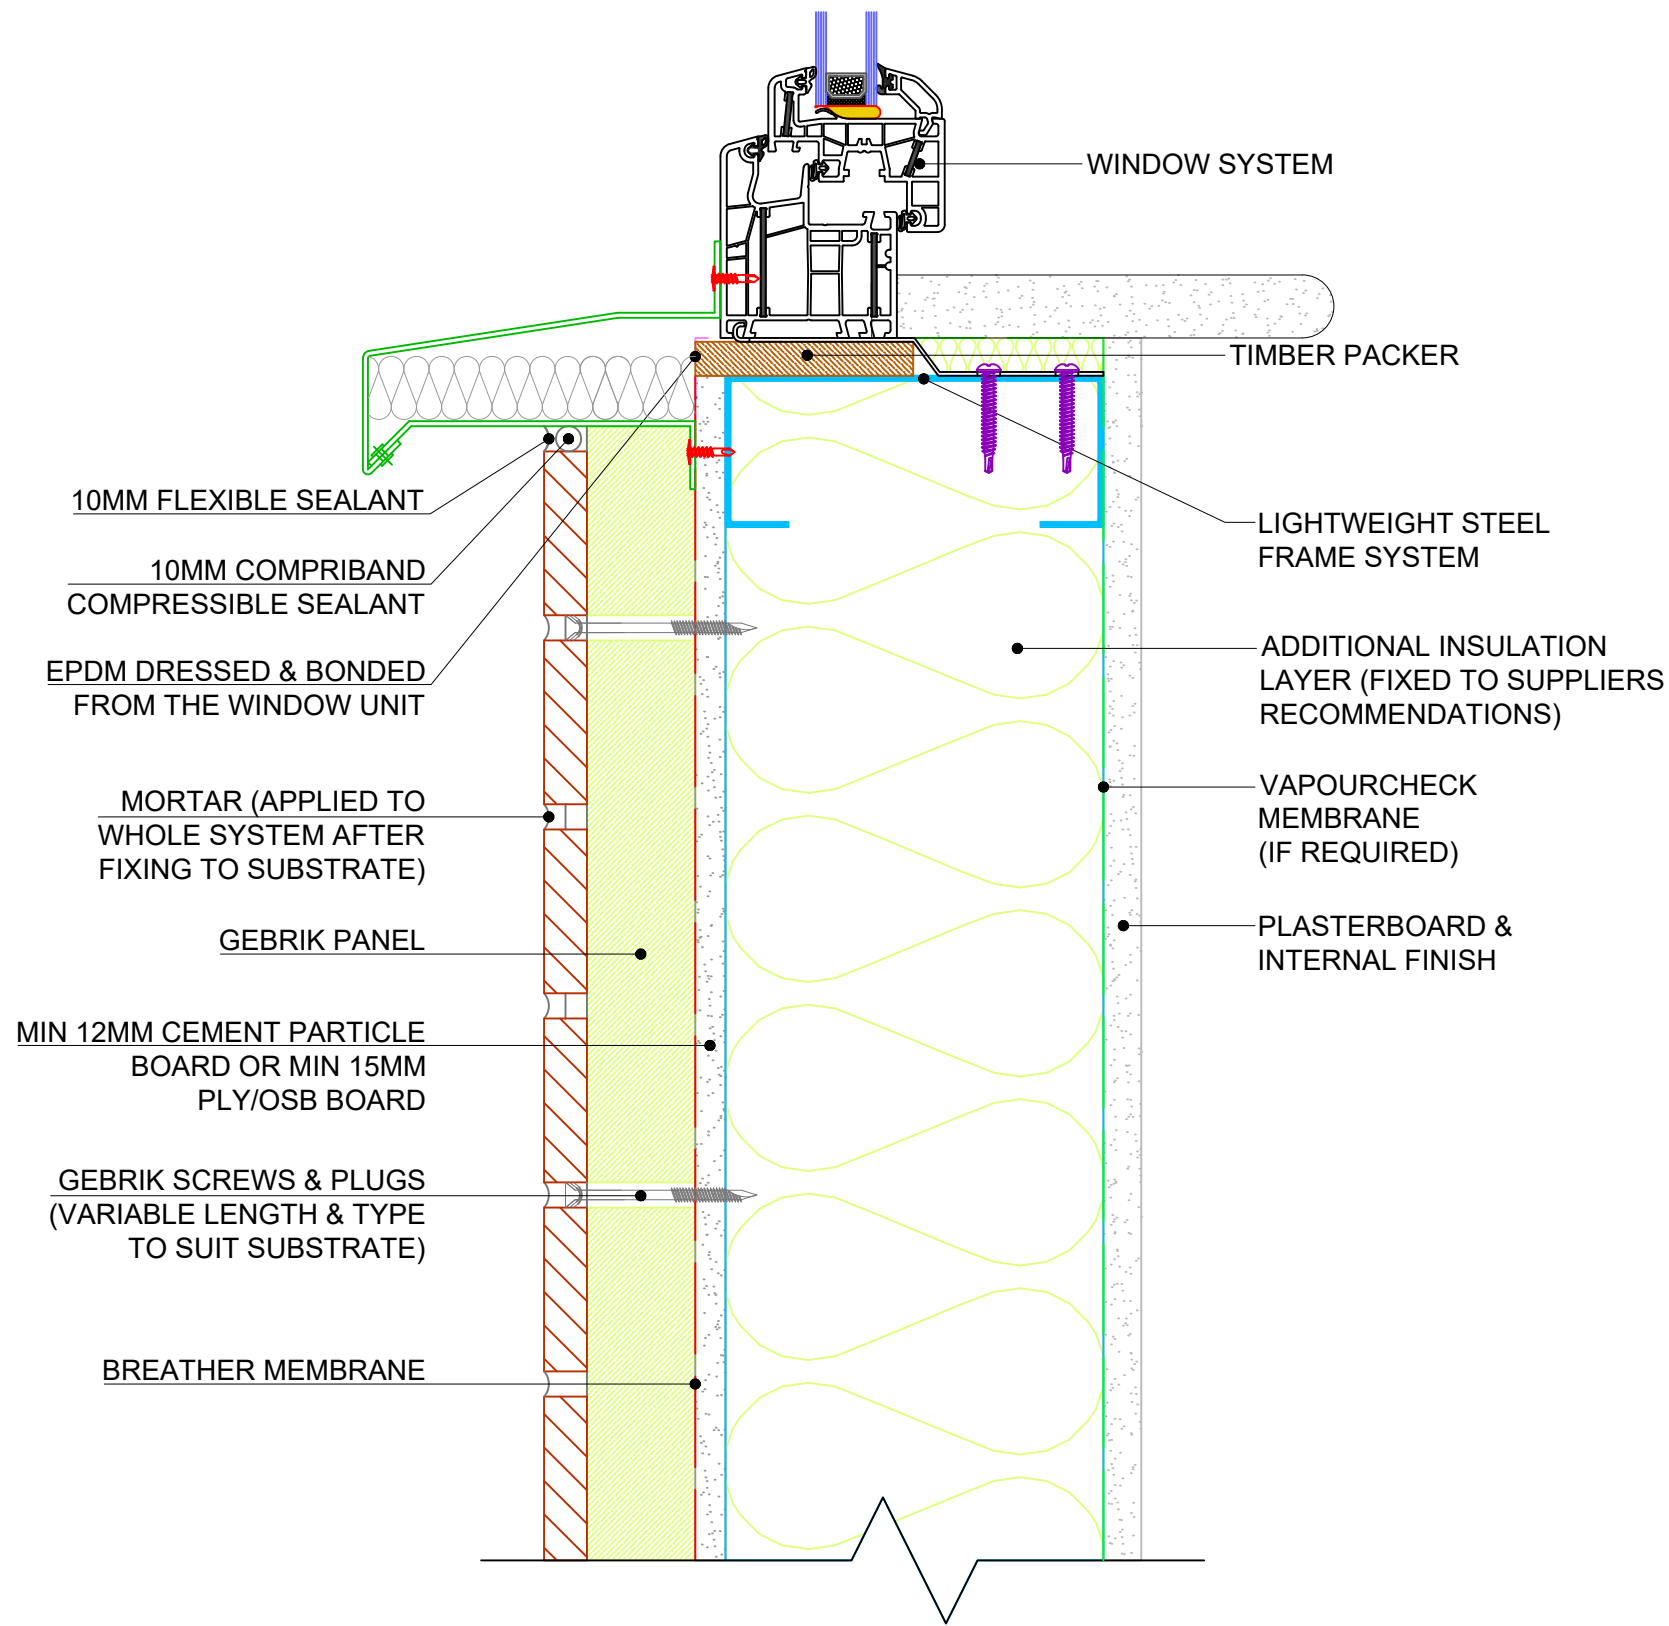

**COPYRIGHT NOTICE:**

THIS DRAWING AND ITS CONTENT IS COPYRIGHT OF  
AQUARIAN CLADDING SYSTEMS LTD.

ALL RIGHTS RESERVED

ANY REDISTRIBUTION OR REPRODUCTION OF PART OR  
ALL OF THE CONTENTS IN ANY FORM IS PROHIBITED AND  
YOU MAY NOT, EXCEPT WITH OUR EXPRESS WRITTEN  
PERMISSION, DISTRIBUTE OR COMMERCIALY EXPLOIT  
THE CONTENT.

USE OF THESE DRAWINGS IS AT THE RISK OF THE  
FACADE DESIGNER. AQUARIAN CLADDING SYSTEMS LTD  
WILL NOT ACCEPT LIABILITY FOR THE USE OF THESE  
DRAWINGS

**NOTES:**

ALL DRAWN ELEMENTS OTHER THAN THOSE ELEMENTS  
DIRECTLY RELATING TO THE GEBRIK PANEL AND/OR  
FIXINGS (INCLUDING DIMENSIONS) ARE SUPPLIED BY  
OTHERS AND THEREFORE SHOWN AS INDICATIVE. THEY  
ARE NOT TO BE USED FOR CONSTRUCTION DETAILING  
PURPOSES.

|         |              |     |       |
|---------|--------------|-----|-------|
| REV:    | DESCRIPTION: | BY: | DATE: |
| STATUS: |              |     |       |




Eversea Business Centre  
13 Gardens Road, Clevedon  
North Somerset, BS21 7QQ  
0844 334 0077  
www.aquariancladding.co.uk

CLIENT:

SITE:  
N/A  
N/A

TITLE:  
GEBRIK ONTO SFS WITHOUT CAVITY  
CILL DETAIL

|                      |                           |              |                |
|----------------------|---------------------------|--------------|----------------|
| SCALE: AT A3:<br>NTS | DATE:<br>10/04/2018       | DRAWN:<br>JM | CHECKED:<br>PR |
| PROJECT NO:<br>N/A   | DRAWING NO:<br>ACS/CD/001 | REVISION:    |                |

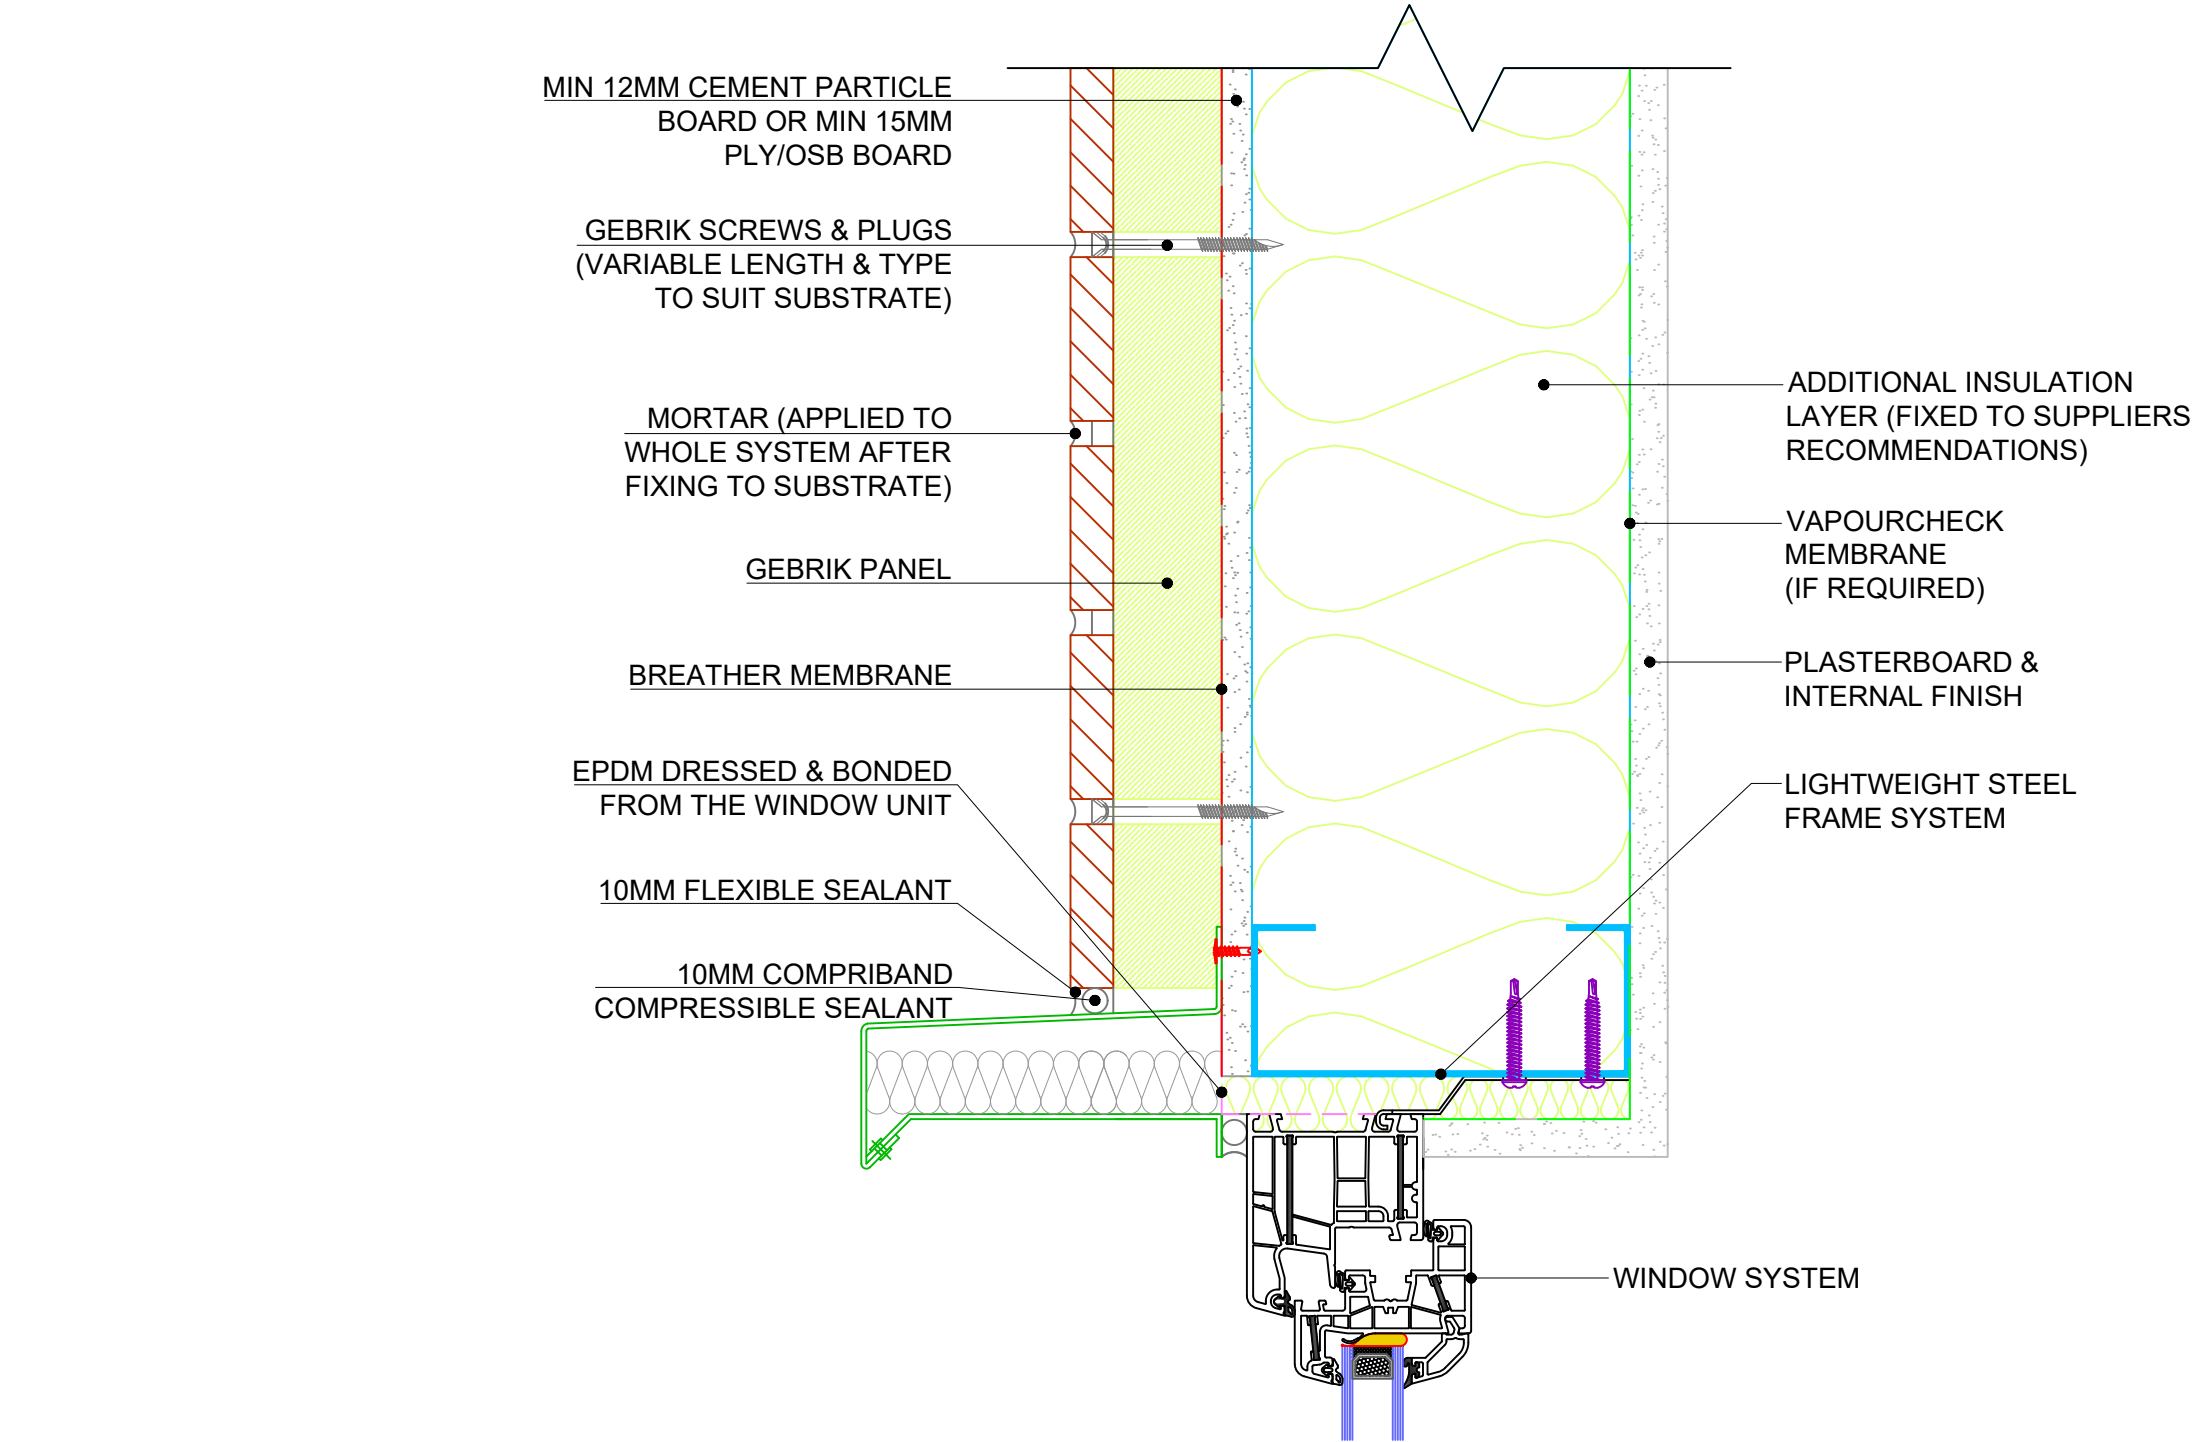

NB: This detail currently falls outside the  
BR135 Classification and Assessment Reports

**COPYRIGHT NOTICE:**  
THIS DRAWING AND ITS CONTENT IS COPYRIGHT OF  
AQUARIAN CLADDING SYSTEMS LTD.  
  
ALL RIGHTS RESERVED  
  
ANY REDISTRIBUTION OR REPRODUCTION OF PART OR  
ALL OF THE CONTENTS IN ANY FORM IS PROHIBITED AND  
YOU MAY NOT, EXCEPT WITH OUR EXPRESS WRITTEN  
PERMISSION, DISTRIBUTE OR COMMERCIALY EXPLOIT  
THE CONTENT.  
  
USE OF THESE DRAWINGS IS AT THE RISK OF THE  
FACADE DESIGNER. AQUARIAN CLADDING SYSTEMS LTD  
WILL NOT ACCEPT LIABILITY FOR THE USE OF THESE  
DRAWINGS

**NOTES:**  
  
ALL DRAWN ELEMENTS OTHER THAN THOSE ELEMENTS  
DIRECTLY RELATING TO THE GEBRIK PANEL AND/OR  
FIXINGS (INCLUDING DIMENSIONS) ARE SUPPLIED BY  
OTHERS AND THEREFORE SHOWN AS INDICATIVE. THEY  
ARE NOT TO BE USED FOR CONSTRUCTION DETAILING  
PURPOSES.

|         |              |     |       |
|---------|--------------|-----|-------|
| REV:    | DESCRIPTION: | BY: | DATE: |
| STATUS: |              |     |       |



**AQUARIAN**  
CLADDING SYSTEMS

Eversea Business Centre  
13 Gardens Road, Clevedon  
North Somerset, BS21 7QQ  
0844 334 0077  
www.aquariancladding.co.uk


CLIENT:

SITE:  
N/A  
N/A

TITLE:  
GEBRIK ONTO SFS WITHOUT CAVITY  
FLASHING HEAD DETAIL

|                      |                            |              |                |
|----------------------|----------------------------|--------------|----------------|
| SCALE: AT A3:<br>NTS | DATE:<br>10/04/2018        | DRAWN:<br>JM | CHECKED:<br>PR |
| PROJECT NO:<br>N/A   | DRAWING NO:<br>ACS/FHD/001 | REVISION:    |                |



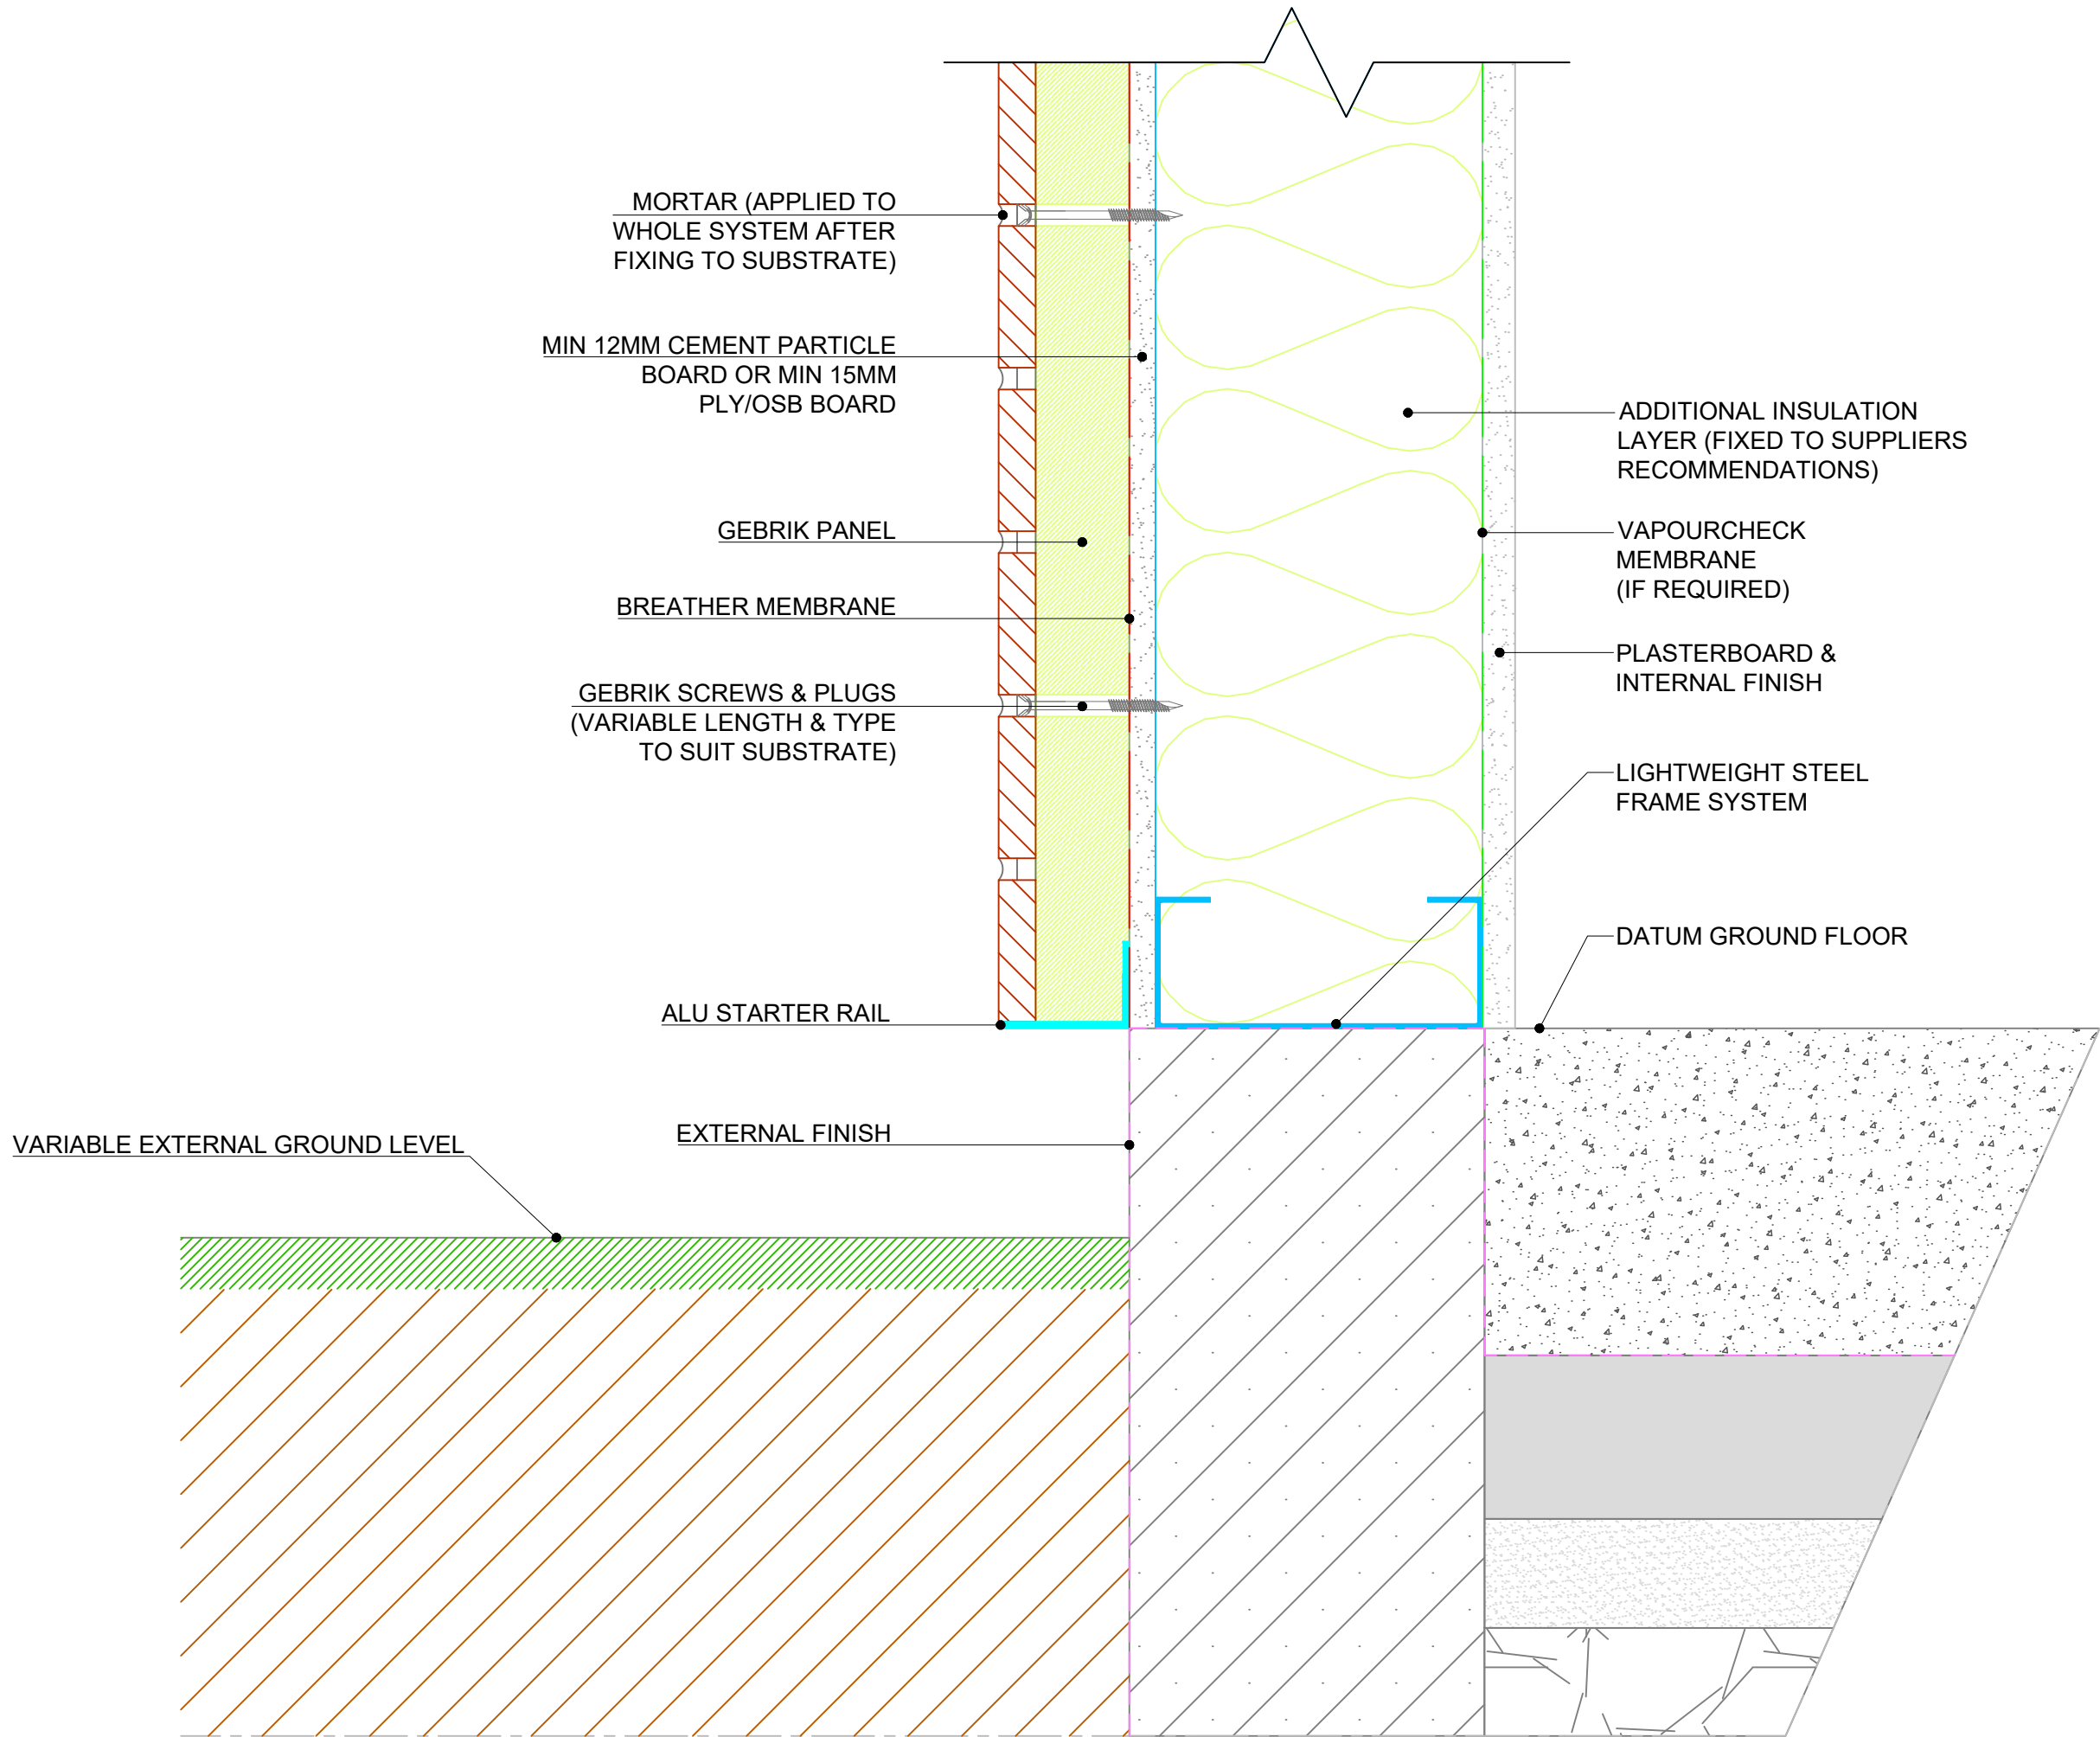

**COPYRIGHT NOTICE:**  
THIS DRAWING AND ITS CONTENT IS COPYRIGHT OF  
AQUARIAN CLADDING SYSTEMS LTD.

ALL RIGHTS RESERVED

ANY REDISTRIBUTION OR REPRODUCTION OF PART OR  
ALL OF THE CONTENTS IN ANY FORM IS PROHIBITED AND  
YOU MAY NOT, EXCEPT WITH OUR EXPRESS WRITTEN  
PERMISSION, DISTRIBUTE OR COMMERCIALY EXPLOIT  
THE CONTENT.

USE OF THESE DRAWINGS IS AT THE RISK OF THE  
FACADE DESIGNER. AQUARIAN CLADDING SYSTEMS LTD  
WILL NOT ACCEPT LIABILITY FOR THE USE OF THESE  
DRAWINGS

**NOTES:**

ALL DRAWN ELEMENTS OTHER THAN THOSE ELEMENTS  
DIRECTLY RELATING TO THE GEBRIK PANEL AND/OR  
FIXINGS (INCLUDING DIMENSIONS) ARE SUPPLIED BY  
OTHERS AND THEREFORE SHOWN AS INDICATIVE. THEY  
ARE NOT TO BE USED FOR CONSTRUCTION DETAILING  
PURPOSES.

| REV: | DESCRIPTION: | BY: | DATE: |
|------|--------------|-----|-------|
|      |              |     |       |




Eversea Business Centre  
13 Gardens Road, Clevedon  
North Somerset, BS21 7QQ  
0844 334 0077  
www.aquariancladding.co.uk

CLIENT:

SITE:  
N/A  
N/A

TITLE:  
GEBRIK ONTO SFS WITHOUT CAVITY  
ABOVE GROUND DETAIL

|                      |                           |              |                |
|----------------------|---------------------------|--------------|----------------|
| SCALE: AT A3:<br>NTS | DATE:<br>10/04/2018       | DRAWN:<br>JM | CHECKED:<br>PR |
| PROJECT NO:<br>N/A   | DRAWING NO:<br>ACS/AG/001 | REVISION:    |                |

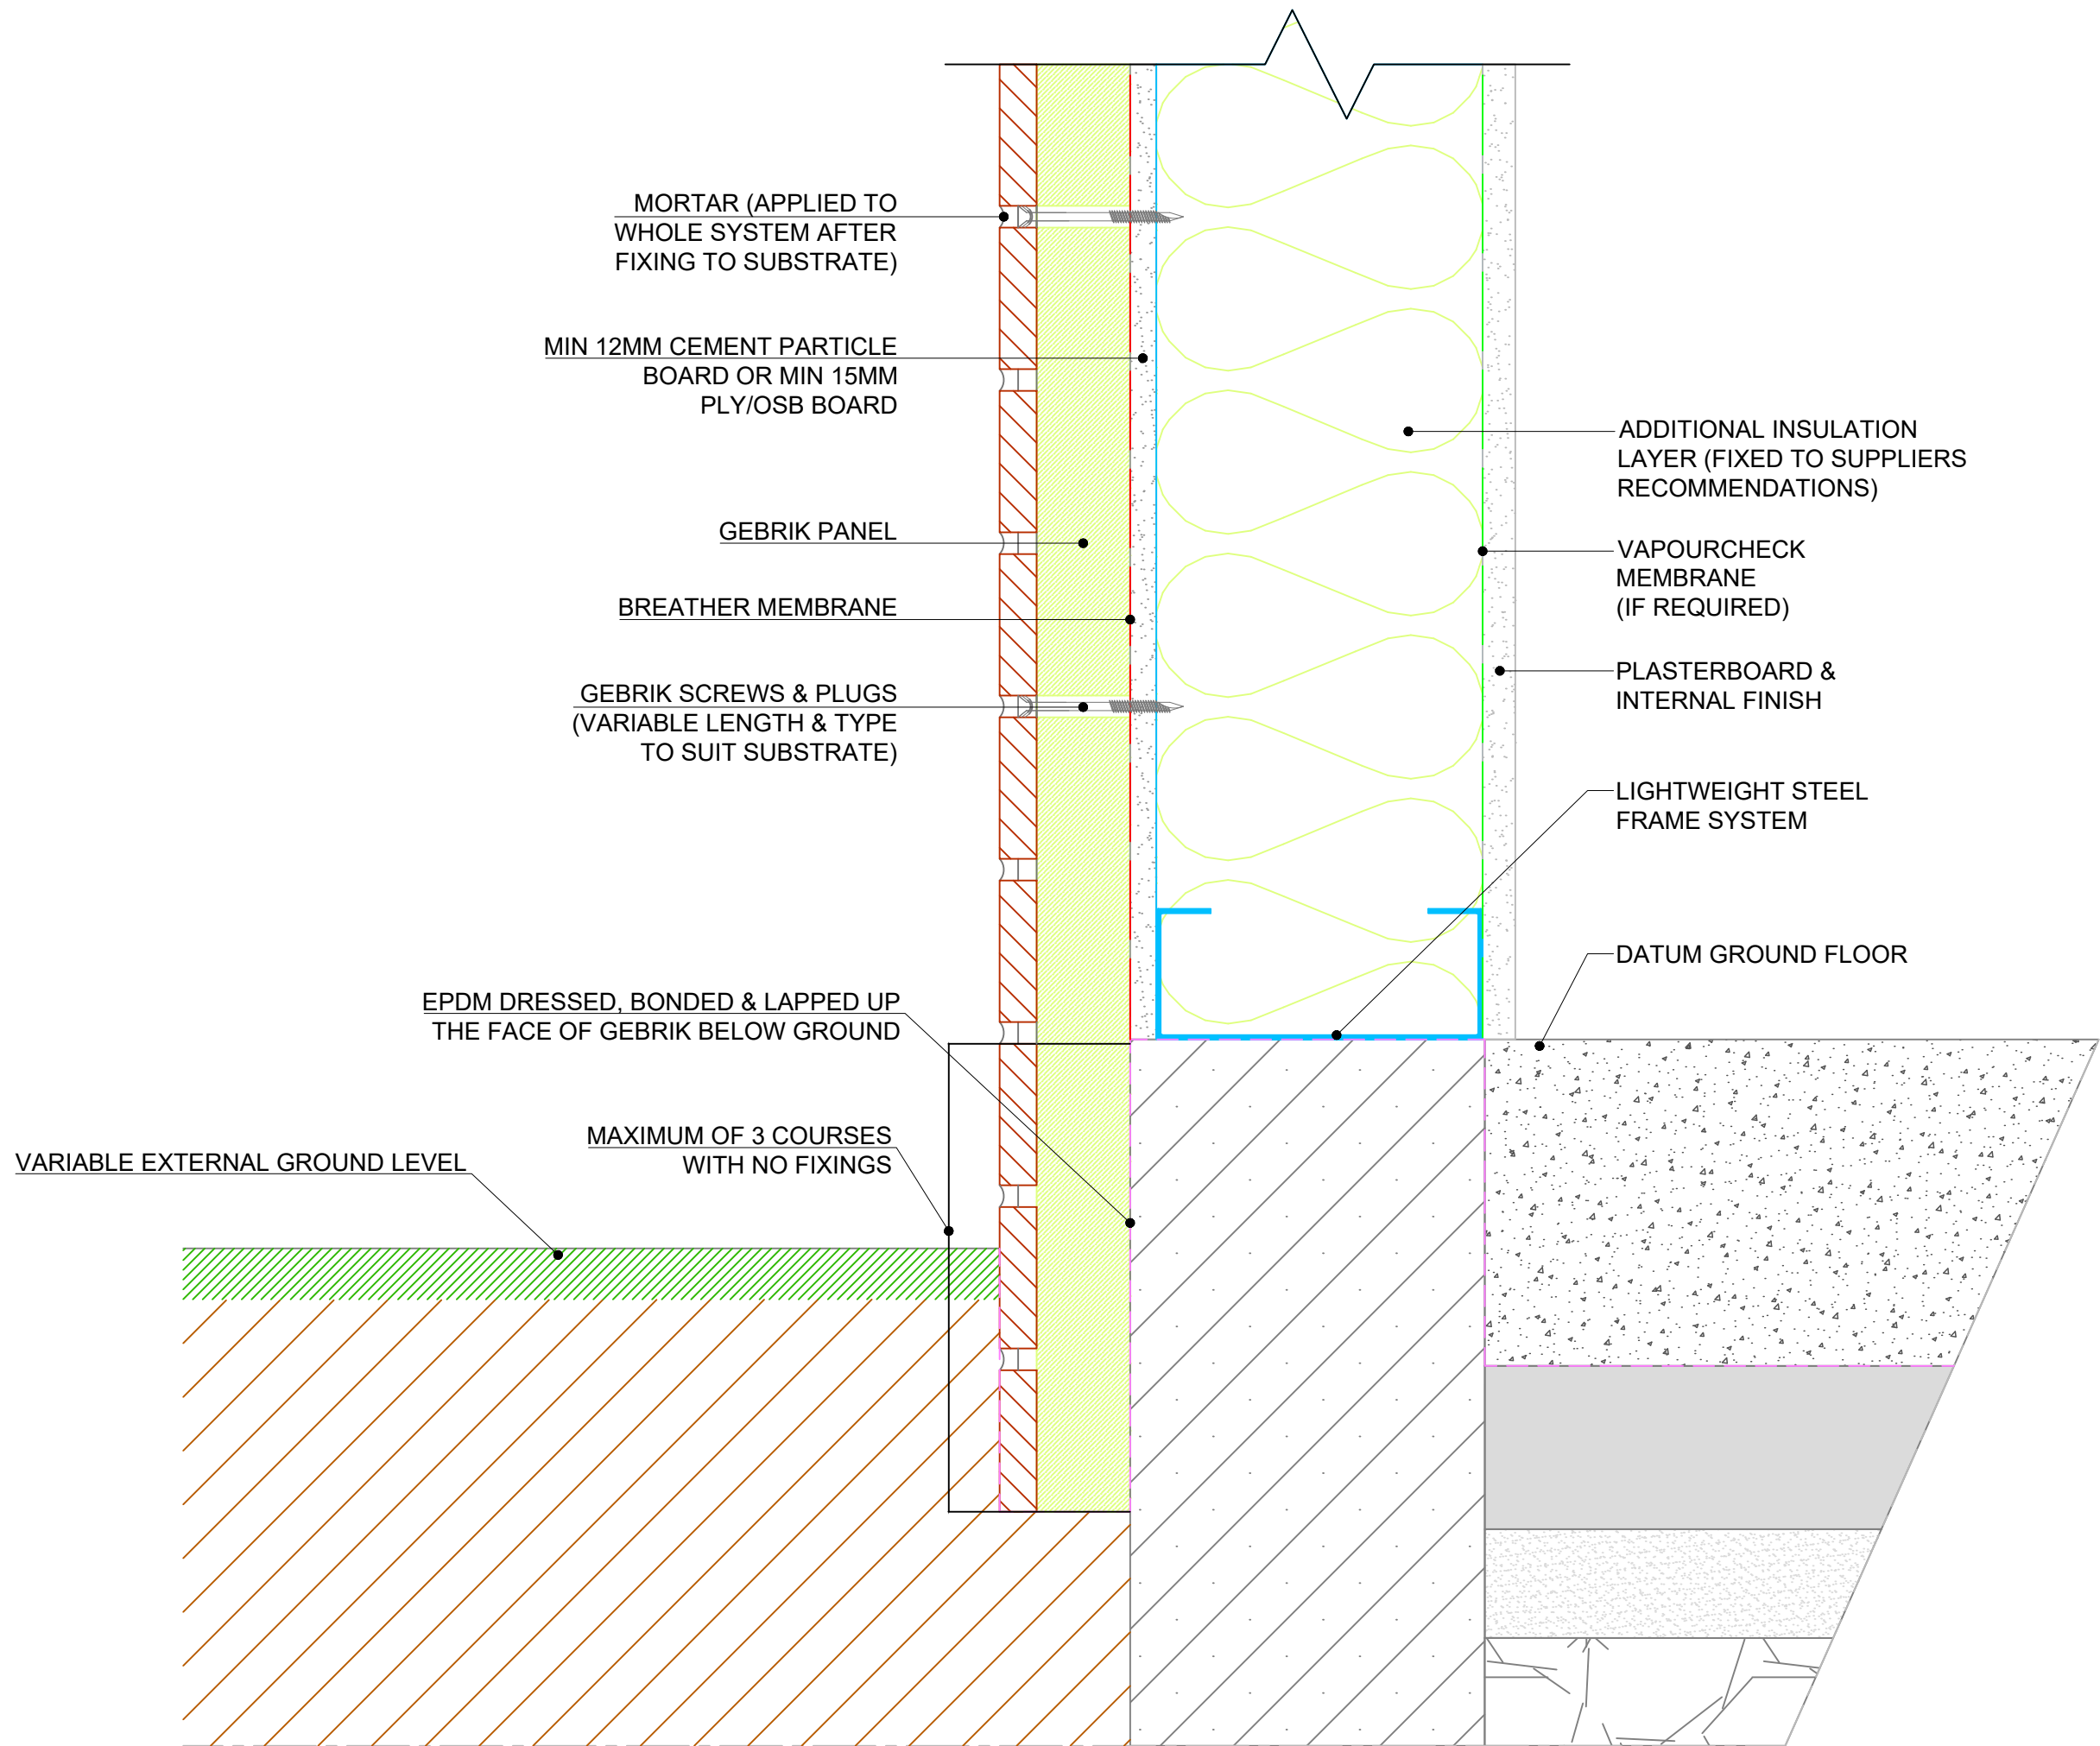

**COPYRIGHT NOTICE:**  
THIS DRAWING AND ITS CONTENT IS COPYRIGHT OF  
AQUARIAN CLADDING SYSTEMS LTD.

ALL RIGHTS RESERVED

ANY REDISTRIBUTION OR REPRODUCTION OF PART OR  
ALL OF THE CONTENTS IN ANY FORM IS PROHIBITED AND  
YOU MAY NOT, EXCEPT WITH OUR EXPRESS WRITTEN  
PERMISSION, DISTRIBUTE OR COMMERCIALY EXPLOIT  
THE CONTENT.

USE OF THESE DRAWINGS IS AT THE RISK OF THE  
FACADE DESIGNER. AQUARIAN CLADDING SYSTEMS LTD  
WILL NOT ACCEPT LIABILITY FOR THE USE OF THESE  
DRAWINGS

**NOTES:**

ALL DRAWN ELEMENTS OTHER THAN THOSE ELEMENTS  
DIRECTLY RELATING TO THE GEBRIK PANEL AND/OR  
FIXINGS (INCLUDING DIMENSIONS) ARE SUPPLIED BY  
OTHERS AND THEREFORE SHOWN AS INDICATIVE. THEY  
ARE NOT TO BE USED FOR CONSTRUCTION DETAILING  
PURPOSES.

|         |              |     |       |
|---------|--------------|-----|-------|
| REV:    | DESCRIPTION: | BY: | DATE: |
| STATUS: |              |     |       |

**AQUARIAN**  
CLADDING SYSTEMS


Eversea Business Centre  
13 Gardens Road, Clevedon  
North Somerset, BS21 7QQ  
0844 334 0077  
www.aquariancladding.co.uk

CLIENT:

SITE: N/A  
N/A

TITLE: GEBRIK ONTO SFS WITHOUT CAVITY  
BELOW GROUND DETAIL

|                     |                           |              |                |
|---------------------|---------------------------|--------------|----------------|
| SCALE AT A3:<br>NTS | DATE:<br>10/04/2018       | DRAWN:<br>JM | CHECKED:<br>PR |
| PROJECT NO:<br>N/A  | DRAWING NO:<br>ACS/BG/001 | REVISION:    |                |

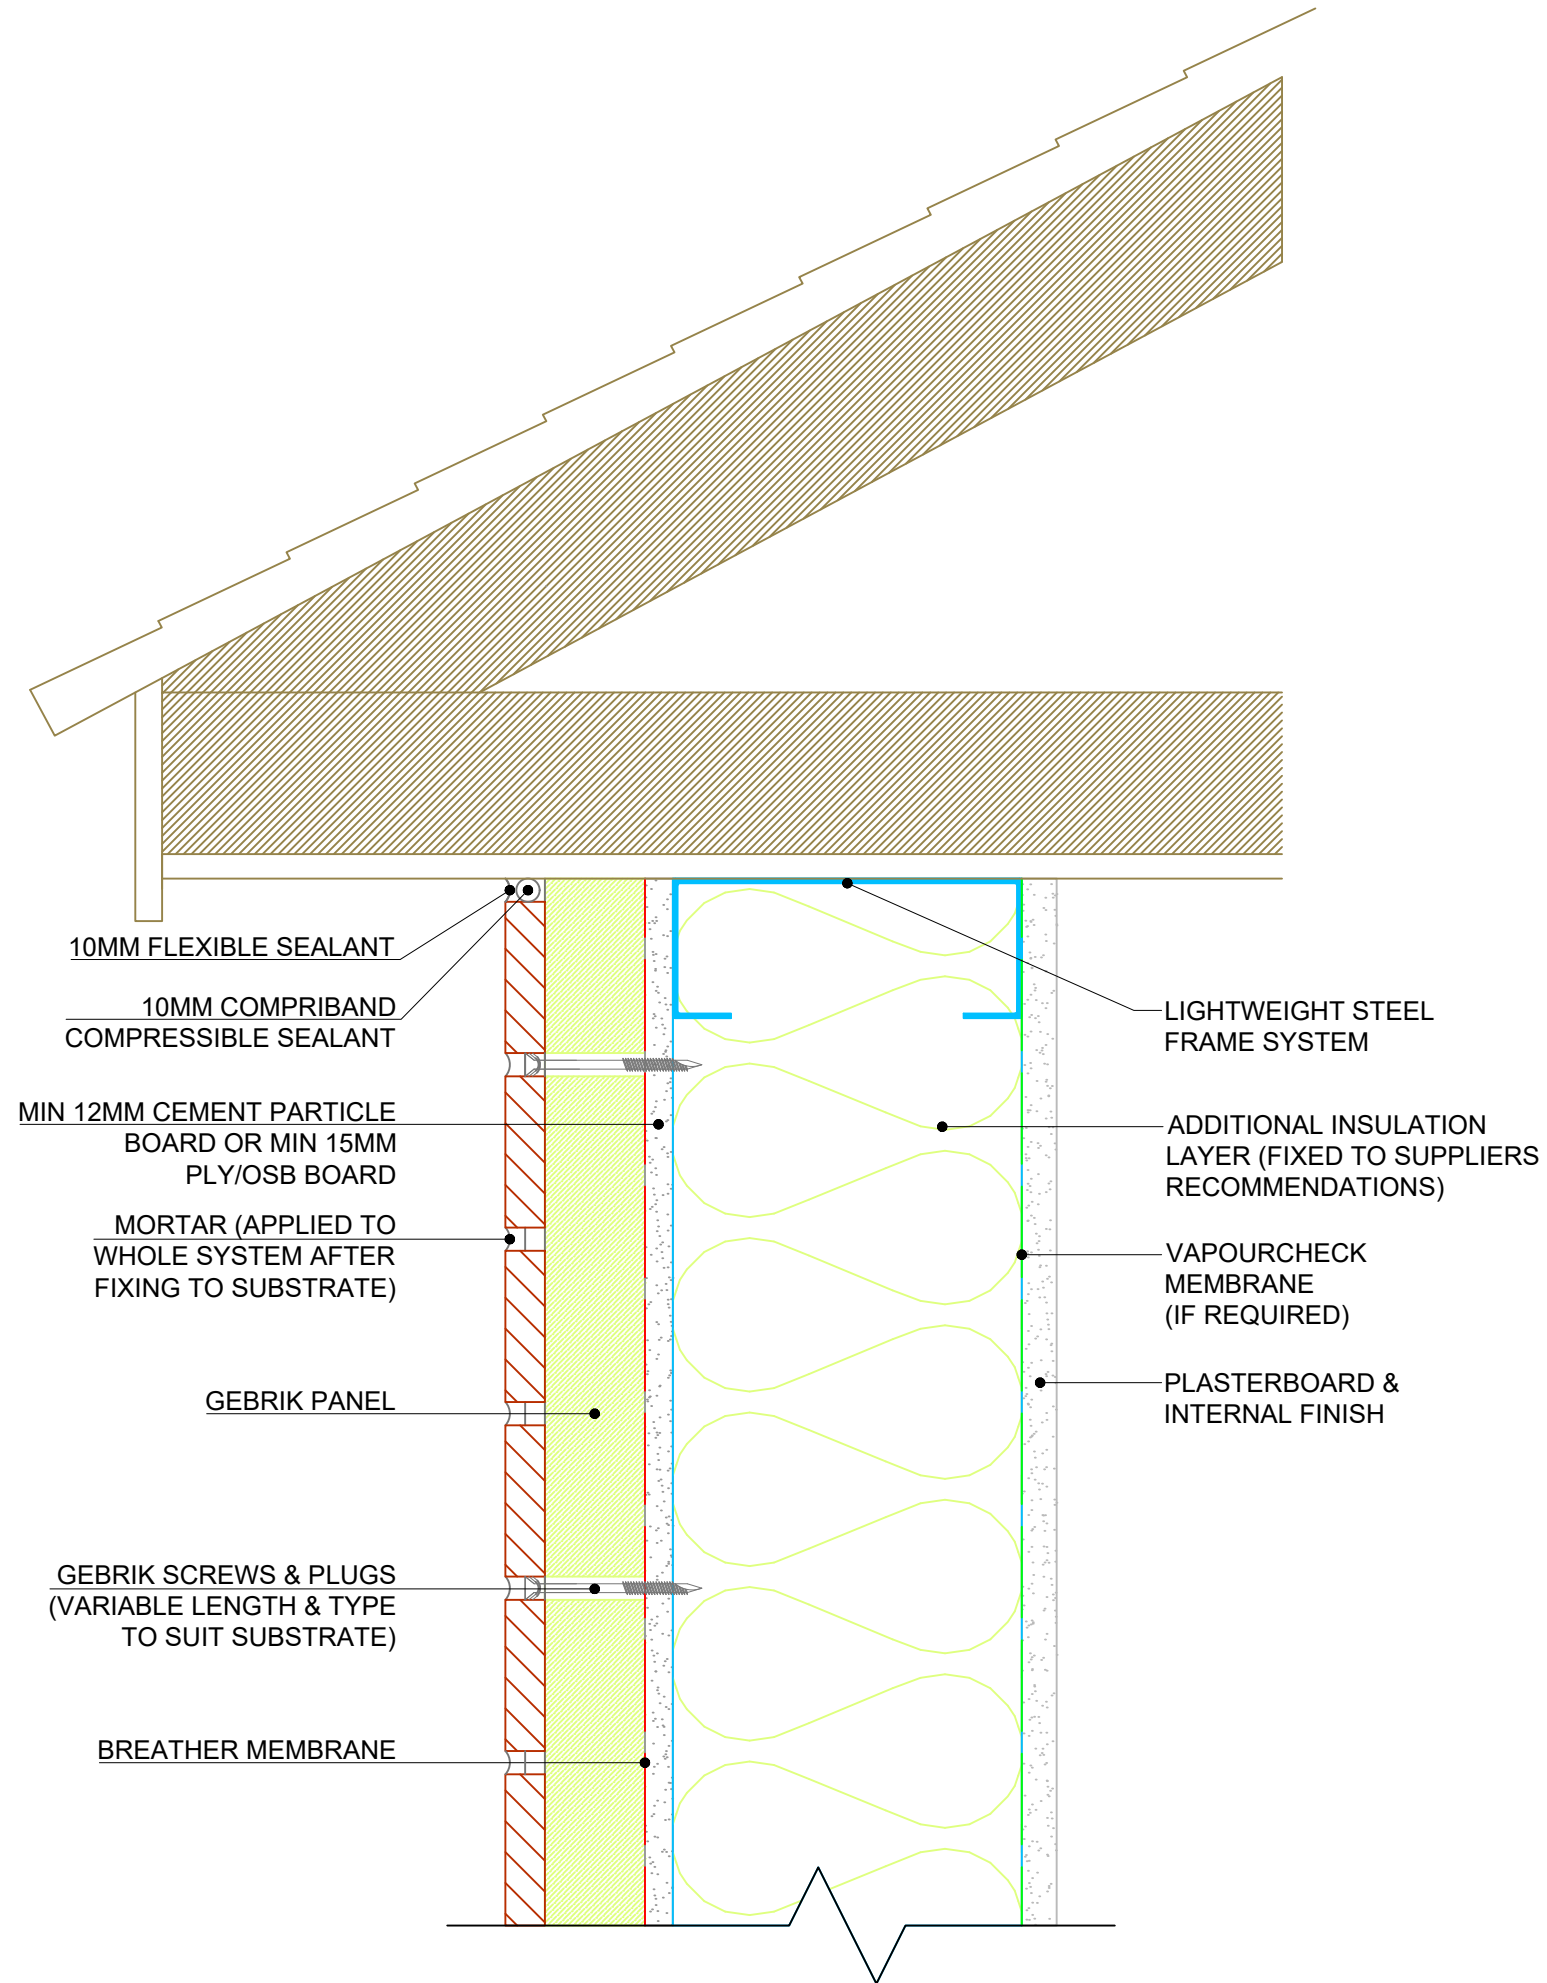

**COPYRIGHT NOTICE:**

THIS DRAWING AND ITS CONTENT IS COPYRIGHT OF  
AQUARIAN CLADDING SYSTEMS LTD.

ALL RIGHTS RESERVED

ANY REDISTRIBUTION OR REPRODUCTION OF PART OR  
ALL OF THE CONTENTS IN ANY FORM IS PROHIBITED AND  
YOU MAY NOT, EXCEPT WITH OUR EXPRESS WRITTEN  
PERMISSION, DISTRIBUTE OR COMMERCIALY EXPLOIT  
THE CONTENT.

USE OF THESE DRAWINGS IS AT THE RISK OF THE  
FACADE DESIGNER. AQUARIAN CLADDING SYSTEMS LTD  
WILL NOT ACCEPT LIABILITY FOR THE USE OF THESE  
DRAWINGS

**NOTES:**

ALL DRAWN ELEMENTS OTHER THAN THOSE ELEMENTS  
DIRECTLY RELATING TO THE GEBRIK PANEL AND/OR  
FIXINGS (INCLUDING DIMENSIONS) ARE SUPPLIED BY  
OTHERS AND THEREFORE SHOWN AS INDICATIVE. THEY  
ARE NOT TO BE USED FOR CONSTRUCTION DETAILING  
PURPOSES.

|         |              |     |       |
|---------|--------------|-----|-------|
| REV:    | DESCRIPTION: | BY: | DATE: |
| STATUS: |              |     |       |



**AQUARIAN**  
CLADDING SYSTEMS

Eversea Business Centre  
13 Gardens Road, Clevedon  
North Somerset, BS21 7QQ  
0844 334 0077  
www.aquariancladding.co.uk



CLIENT:

SITE:  
N/A  
N/A

TITLE:  
GEBRIK ONTO SFS WITHOUT CAVITY  
EAVES DETAIL

|                      |                           |              |                |
|----------------------|---------------------------|--------------|----------------|
| SCALE: AT A3:<br>NTS | DATE:<br>10/04/2018       | DRAWN:<br>JM | CHECKED:<br>PR |
| PROJECT NO:<br>N/A   | DRAWING NO:<br>ACS/ED/001 | REVISION:    |                |



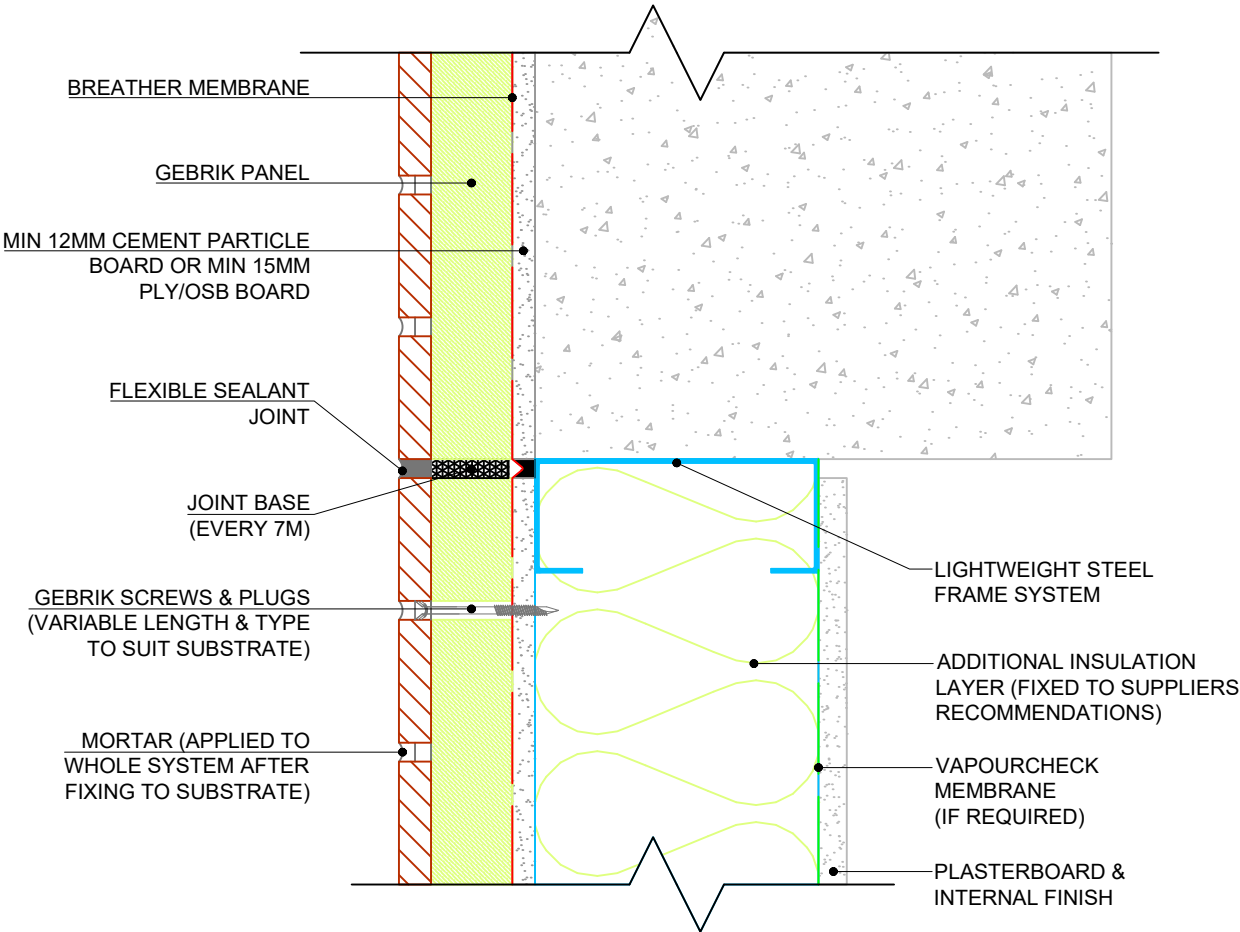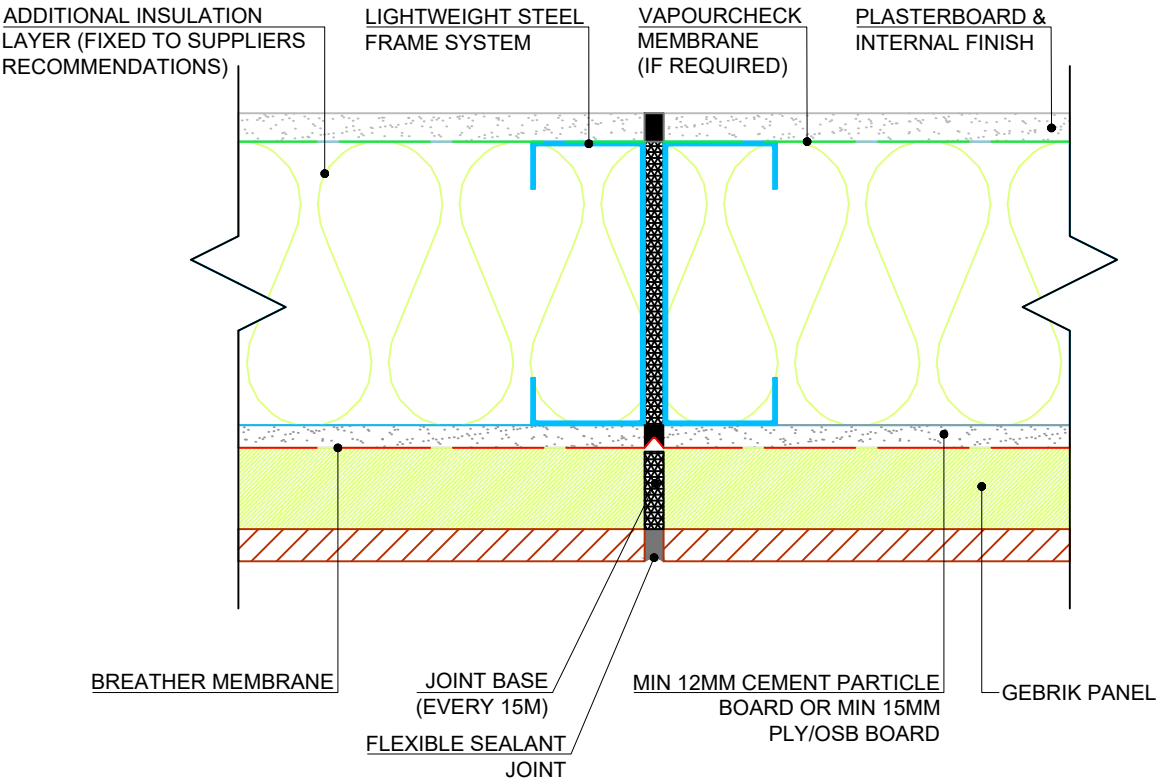

**COPYRIGHT NOTICE:**

THIS DRAWING AND ITS CONTENT IS COPYRIGHT OF  
AQUARIAN CLADDING SYSTEMS LTD.

ALL RIGHTS RESERVED

ANY REDISTRIBUTION OR REPRODUCTION OF PART OR  
ALL OF THE CONTENTS IN ANY FORM IS PROHIBITED AND  
YOU MAY NOT, EXCEPT WITH OUR EXPRESS WRITTEN  
PERMISSION, DISTRIBUTE OR COMMERCIALY EXPLOIT  
THE CONTENT.

USE OF THESE DRAWINGS IS AT THE RISK OF THE  
FACADE DESIGNER. AQUARIAN CLADDING SYSTEMS LTD  
WILL NOT ACCEPT LIABILITY FOR THE USE OF THESE  
DRAWINGS

**NOTES:**

ALL DRAWN ELEMENTS OTHER THAN THOSE ELEMENTS  
DIRECTLY RELATING TO THE GEBRIK PANEL AND/OR  
FIXINGS (INCLUDING DIMENSIONS) ARE SUPPLIED BY  
OTHERS AND THEREFORE SHOWN AS INDICATIVE. THEY  
ARE NOT TO BE USED FOR CONSTRUCTION DETAILING  
PURPOSES.

|         |              |     |       |
|---------|--------------|-----|-------|
| REV:    | DESCRIPTION: | BY: | DATE: |
| STATUS: |              |     |       |

**AQUARIAN**  
CLADDING SYSTEMS

Eversea Business Centre  
13 Gardens Road, Clevedon  
North Somerset, BS21 7QQ  
0844 334 0077  
www.aquariancladding.co.uk

CLIENT:

SITE: N/A  
N/A

TITLE: GEBRIK ONTO SFS WITHOUT CAVITY  
MOVEMENT JOINT DETAIL

|                      |                           |              |                |
|----------------------|---------------------------|--------------|----------------|
| SCALE: AT A3:<br>NTS | DATE:<br>10/04/2018       | DRAWN:<br>JM | CHECKED:<br>PR |
| PROJECT NO:<br>N/A   | DRAWING NO:<br>ACS/MJ/001 | REVISION:    |                |