


IF IN DOUBT - ASK

General Notes:

Do not scale this drawing - If in doubt contact the Technical Office.

It is the customers responsibility to ensure that Ash & Lacy products are correctly installed and that they are suitable for the customers particular requirement and application.

This drawing is copyright, reproduction or duplication of this drawing without the consent of Ash & Lacy Building Systems Ltd is prohibited.

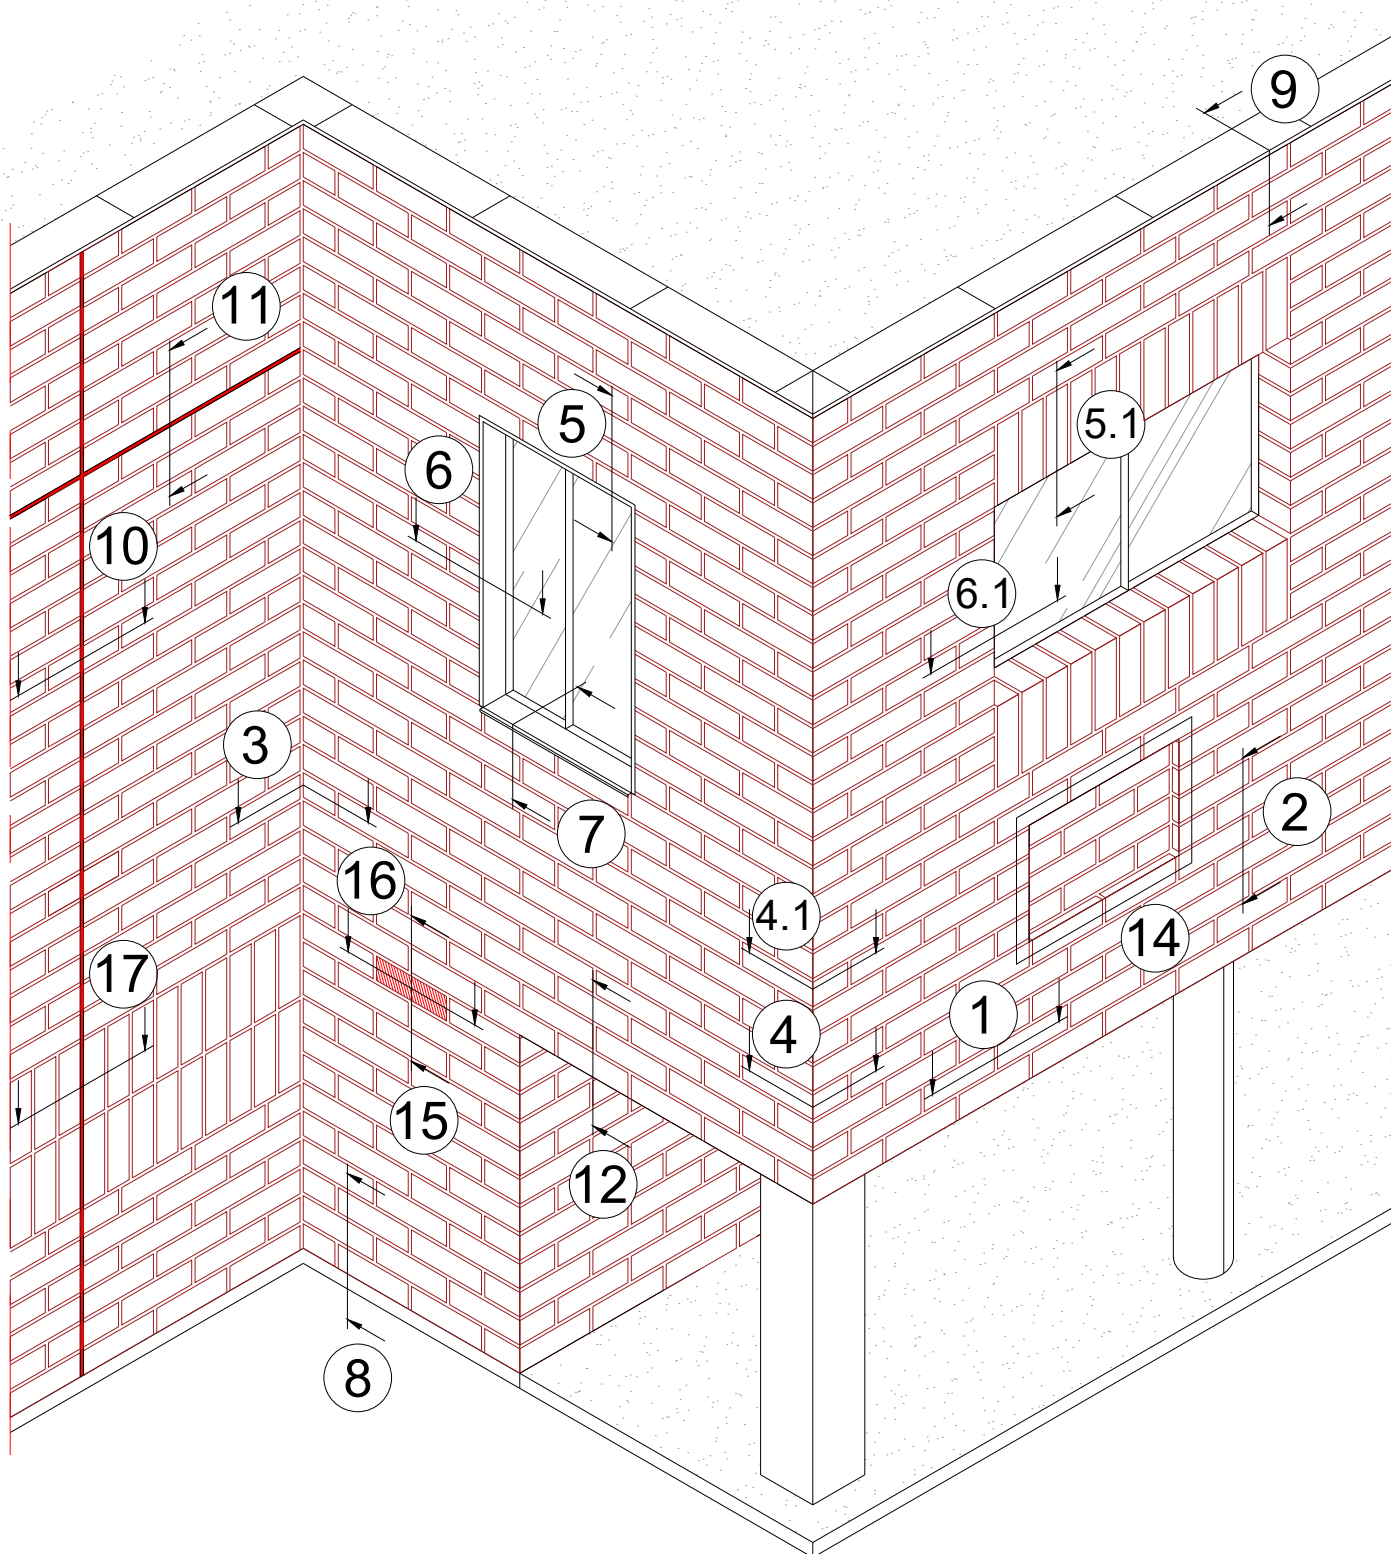

BROMFORD LANE WEST BROMWICH WEST
MIDLANDS B70 7JJ TEL: 0121 525 1444
OPTION 6
FAX: 0121 525 3444 WWW.ASHANDLACY.COM

Notes:

Rev	Description	Drawn	Check	Date
A				
B				
C				
D				

Drawing Title :

Typical Details Key

Drawn By:
EJ

Checked By:
YT

Date :
14/10/2020

Scale : NTS @ A4



Drawing Status:

Information

Client :

Project :

NaturAL-X Typical Details

Drawing No :

TD.NX.H1.S-00.00

Rev:

[-]


IF IN DOUBT - ASK

General Notes:

Do not scale this drawing - If in doubt contact the Technical Office.

It is the customers responsibility to ensure that Ash & Lacy products are correctly installed and that they are suitable for the customers particular requirement and application.

This drawing is copyright, reproduction or duplication of this drawing without the consent of Ash & Lacy Building Systems Ltd is prohibited.

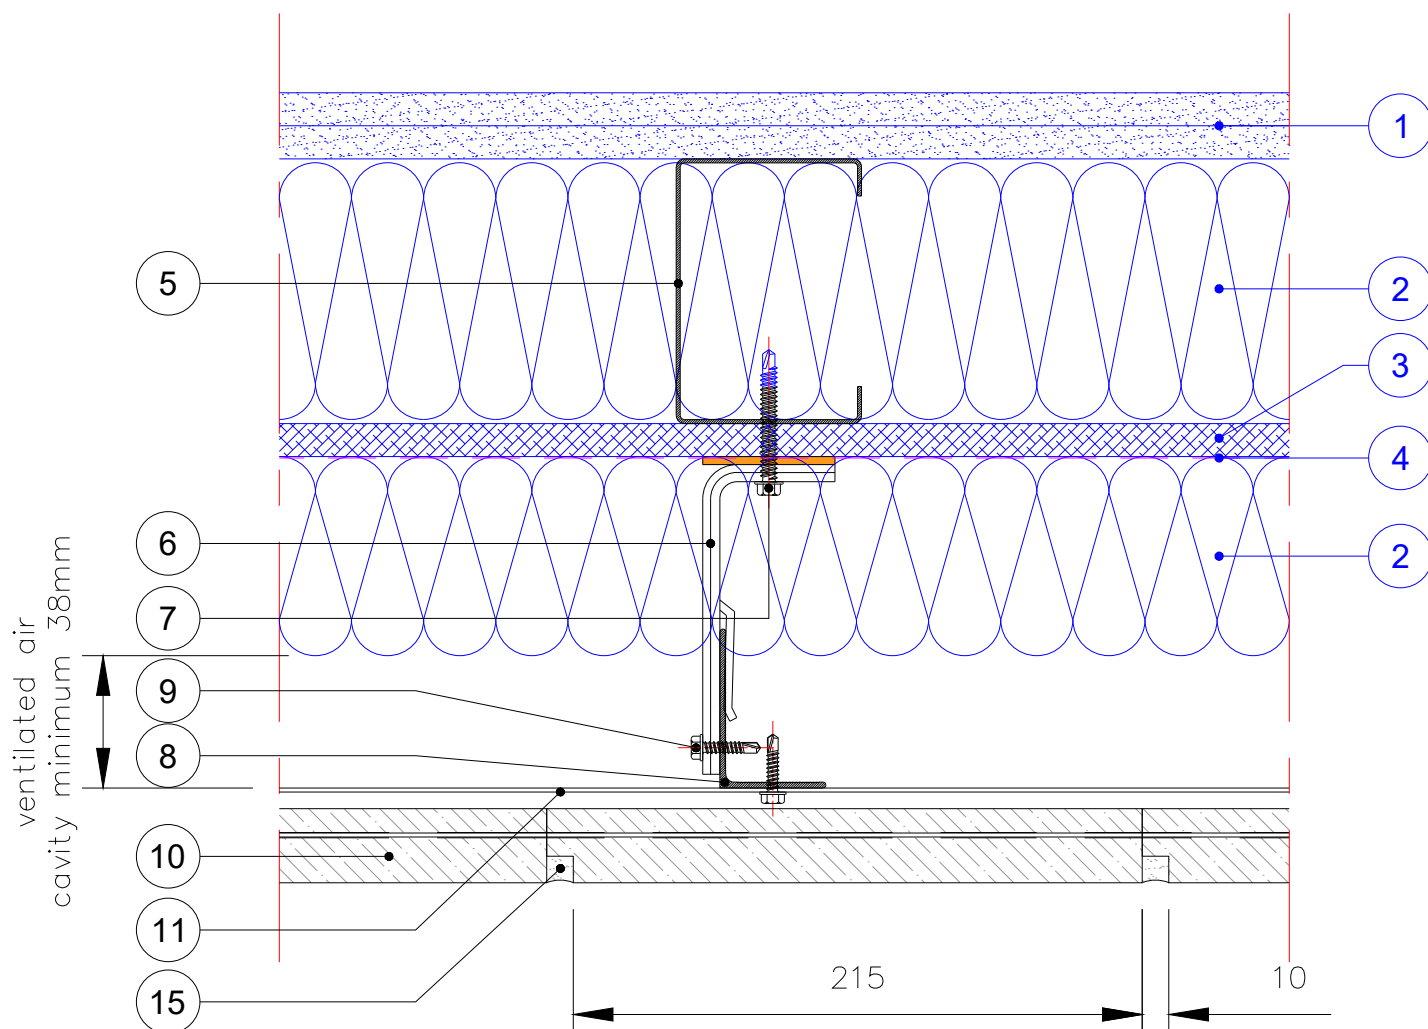

- | | | | |
|-----------------------|---------------------------|--------------------------------|------------------------|
| 1. Internal Finishes | 7. Bracket/Wall Fixing | 13. Top Rail | 19. 'F' Trim Support |
| 2. Insulation | 8. Mullion | 14. Horizontal Adapter Bracket | 20. Window Flashing |
| 3. Cementitious Board | 9. Bracket/Mullion Fixing | 15. Mortar Joint | 21. Ventilated Section |
| 4. Membrane | 10. NaturAL-X Brick | 16. Sealant | 22. Vent Brick |
| 5. A & L Steel Frame | 11. Brick Rail | 17. Aluminium Angle | 23. Coping |
| 6. Bracket | 12. Start Rail | 18. Cleat (to be site cut) | 24. Damp Proof |

Note: All fixings, insulation and membranes indicated are for guidance only and need to be checked for each individual project



Notes:

Rev	Description	Drawn	Check	Date
A				
B				
C				

Drawing Title :

Vertical Joint

Drawn By:

EJ

Checked By:

YT

Date :

14/10/2020

Scale : NTS @ A4



Drawing Status:

Information

Client :

Project :

NaturAL-X Typical Details

Drawing No :

TD.NX.H1.S-01.00

Rev:

[-]


IF IN DOUBT - ASK

General Notes:

Do not scale this drawing - If in doubt contact the Technical Office.

It is the customers responsibility to ensure that Ash & Lacy products are correctly installed and that they are suitable for the customers particular requirement and application.

This drawing is copyright, reproduction or duplication of this drawing without the consent of Ash & Lacy Building Systems Ltd is prohibited.

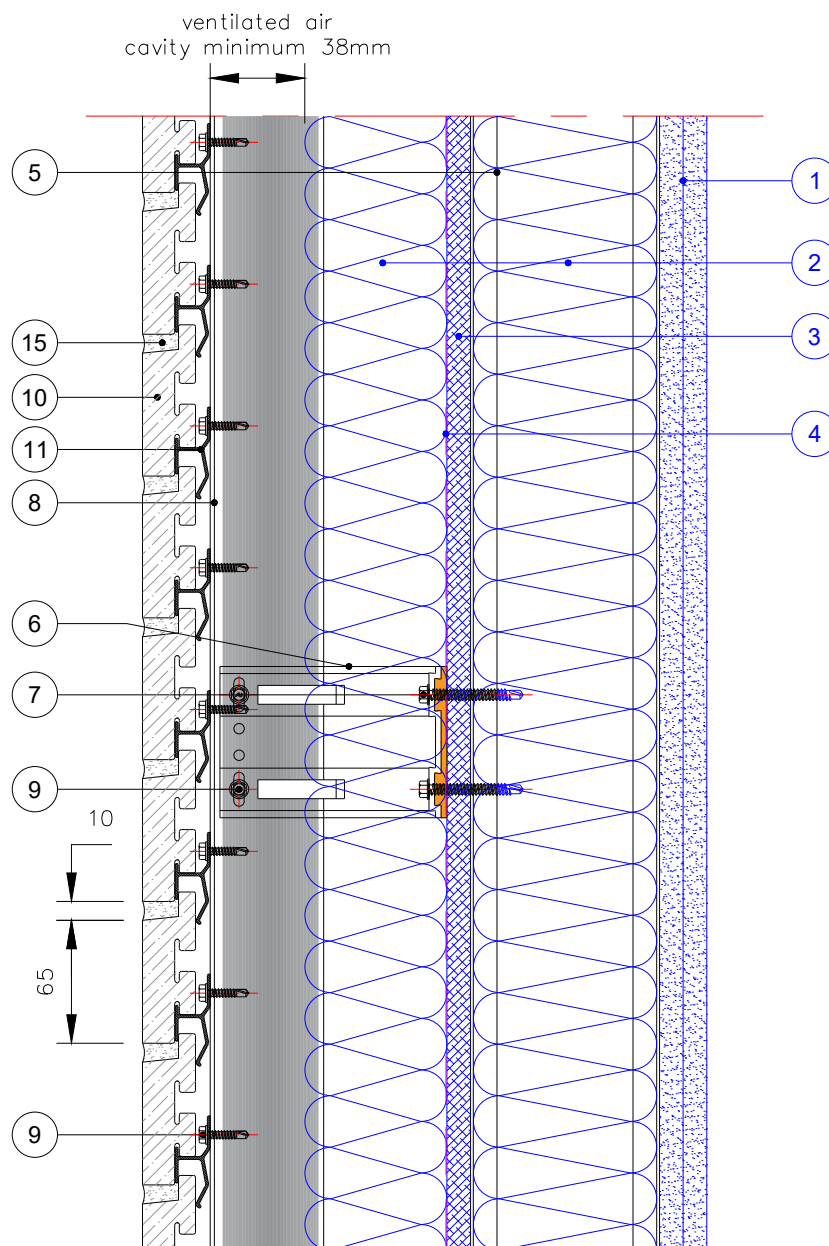

- | | | | |
|-----------------------|---------------------------|--------------------------------|------------------------|
| 1. Internal Finishes | 7. Bracket/Wall Fixing | 13. Top Rail | 19. 'F' Trim Support |
| 2. Insulation | 8. Mullion | 14. Horizontal Adapter Bracket | 20. Window Flashing |
| 3. Cementitious Board | 9. Bracket/Mullion Fixing | 15. Mortar Joint | 21. Ventilated Section |
| 4. Membrane | 10. NaturAL-X Brick | 16. Sealant | 22. Vent Brick |
| 5. A & L Steel Frame | 11. Brick Rail | 17. Aluminium Angle | 23. Coping |
| 6. Bracket | 12. Start Rail | 18. Cleat (to be site cut) | 24. Damp Proof |

Note: All fixings, insulation and membranes indicated are for guidance only and need to be checked for each individual project

Notes:

Rev	Description	Drawn	Check	Date
A				
B				
C				

Drawing Title :

Horizontal Joint

Drawn By:

EJ

Checked By:

YT

Date :

14/10/2020

Scale : 1:4 @ A4



Drawing Status:

Information

Client :

Project :

NaturAL-X Typical Details

Drawing No :

TD.NX.H1.S-02.00

Rev:

[-]


IF IN DOUBT - ASK

General Notes:

Do not scale this drawing - If in doubt contact the Technical Office.

It is the customers responsibility to ensure that Ash & Lacy products are correctly installed and that they are suitable for the customers particular requirement and application.

This drawing is copyright, reproduction or duplication of this drawing without the consent of Ash & Lacy Building Systems Ltd is prohibited.

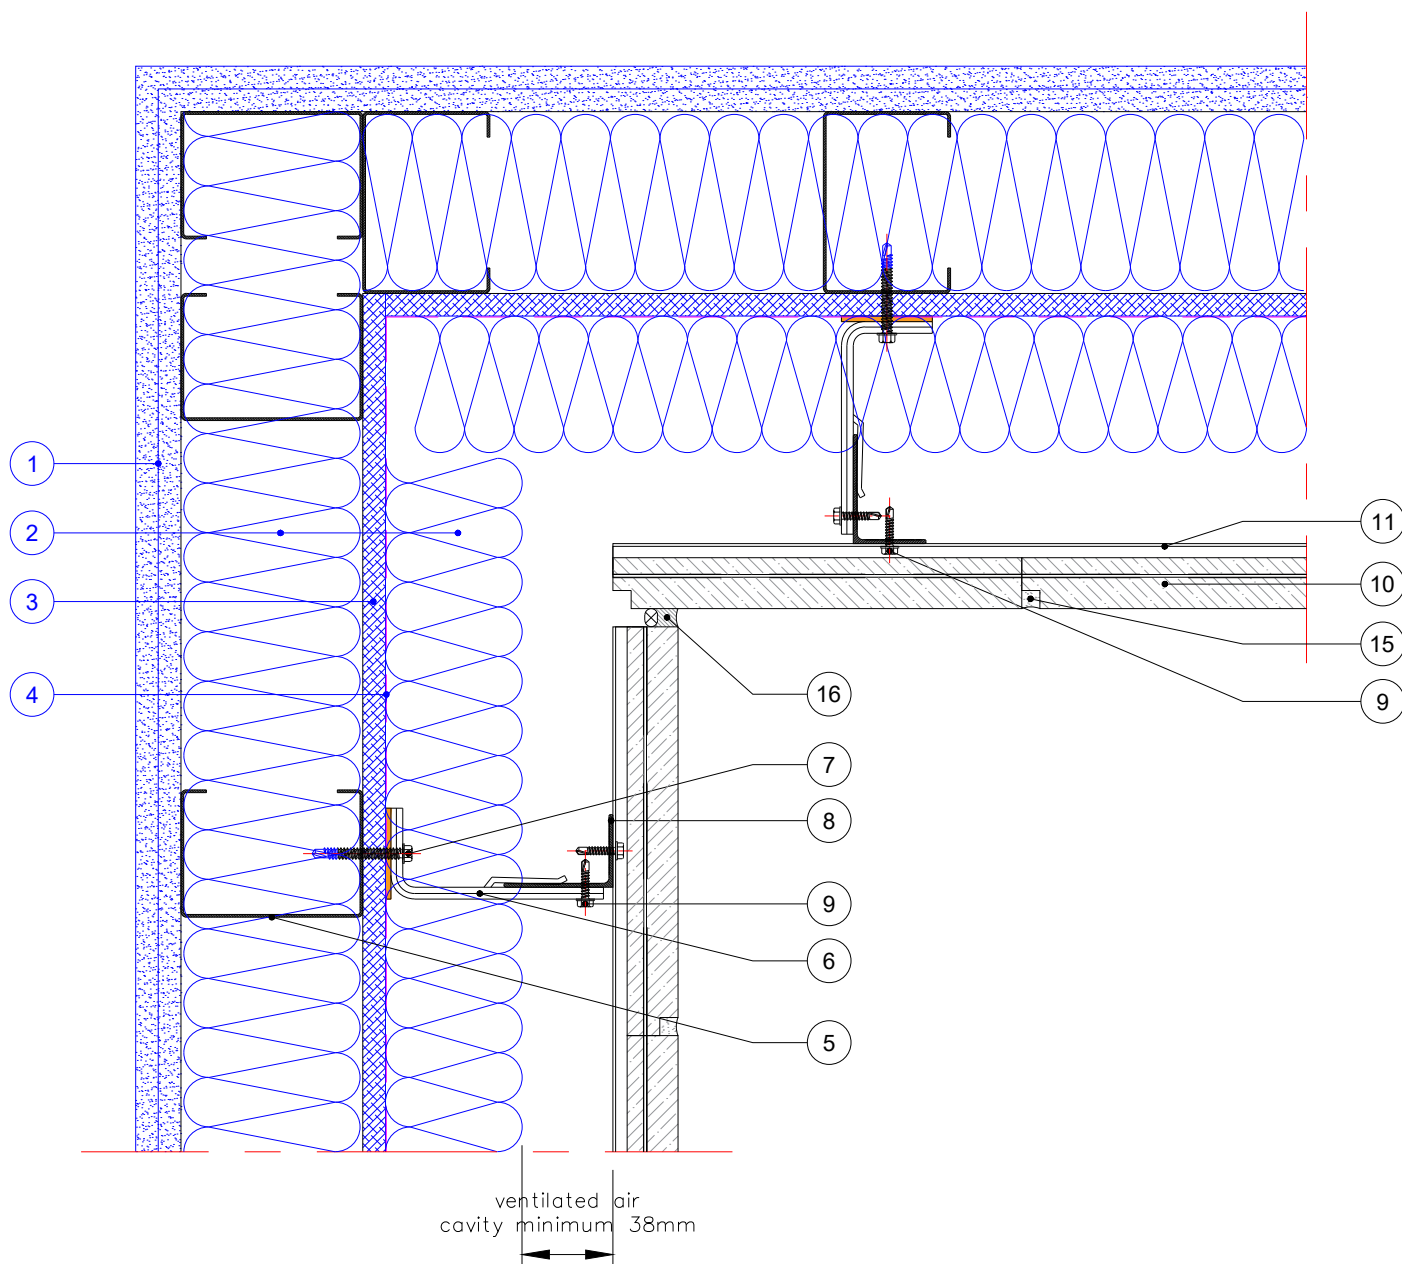

- | | | | |
|-----------------------|---------------------------|--------------------------------|------------------------|
| 1. Internal Finishes | 7. Bracket/Wall Fixing | 13. Top Rail | 19. 'F' Trim Support |
| 2. Insulation | 8. Mullion | 14. Horizontal Adapter Bracket | 20. Window Flashing |
| 3. Cementitious Board | 9. Bracket/Mullion Fixing | 15. Mortar Joint | 21. Ventilated Section |
| 4. Membrane | 10. NaturAL-X Brick | 16. Sealant | 22. Vent Brick |
| 5. A & L Steel Frame | 11. Brick Rail | 17. Aluminium Angle | 23. Coping |
| 6. Bracket | 12. Start Rail | 18. Cleat (to be site cut) | 24. Damp Proof |

Note: All fixings, insulation and membranes indicated are for guidance only and need to be checked for each individual project

 ASH & LACY BROMFORD LANE WEST BROMWICH WEST MIDLANDS B70 7JJ TEL: 0121 525 1444 OPTION 6 FAX: 0121 525 3444 WWW.ASHANDLACY.COM	Notes:	<table border="1"> <thead> <tr> <th>Rev</th> <th>Description</th> <th>Drawn</th> <th>Check</th> <th>Date</th> </tr> </thead> <tbody> <tr><td>A</td><td></td><td></td><td></td><td></td></tr> <tr><td>B</td><td></td><td></td><td></td><td></td></tr> <tr><td>C</td><td></td><td></td><td></td><td></td></tr> <tr><td></td><td></td><td></td><td></td><td></td></tr> <tr><td></td><td></td><td></td><td></td><td></td></tr> <tr><td></td><td></td><td></td><td></td><td></td></tr> <tr><td></td><td></td><td></td><td></td><td></td></tr> <tr><td></td><td></td><td></td><td></td><td></td></tr> </tbody> </table>	Rev	Description	Drawn	Check	Date	A					B					C																														Drawing Title : Internal Corner <table border="1"> <tr> <td>Drawn By: EJ</td> <td>Checked By: YT</td> <td>Date : 14/10/2020</td> </tr> </table> Scale : NTS @ A4 	Drawn By: EJ	Checked By: YT	Date : 14/10/2020	Drawing Status: Information Client : Project : NaturAL-X Typical Details Drawing No : TD.NX.H1.S-03.00 Rev: [-]
	Rev	Description	Drawn	Check	Date	
	A	
	B	
C	
Drawn By: EJ	Checked By: YT	Date : 14/10/2020	


IF IN DOUBT - ASK

General Notes:

Do not scale this drawing - If in doubt contact the Technical Office.

It is the customers responsibility to ensure that Ash & Lacy products are correctly installed and that they are suitable for the customers particular requirement and application.

This drawing is copyright, reproduction or duplication of this drawing without the consent of Ash & Lacy Building Systems Ltd is prohibited.

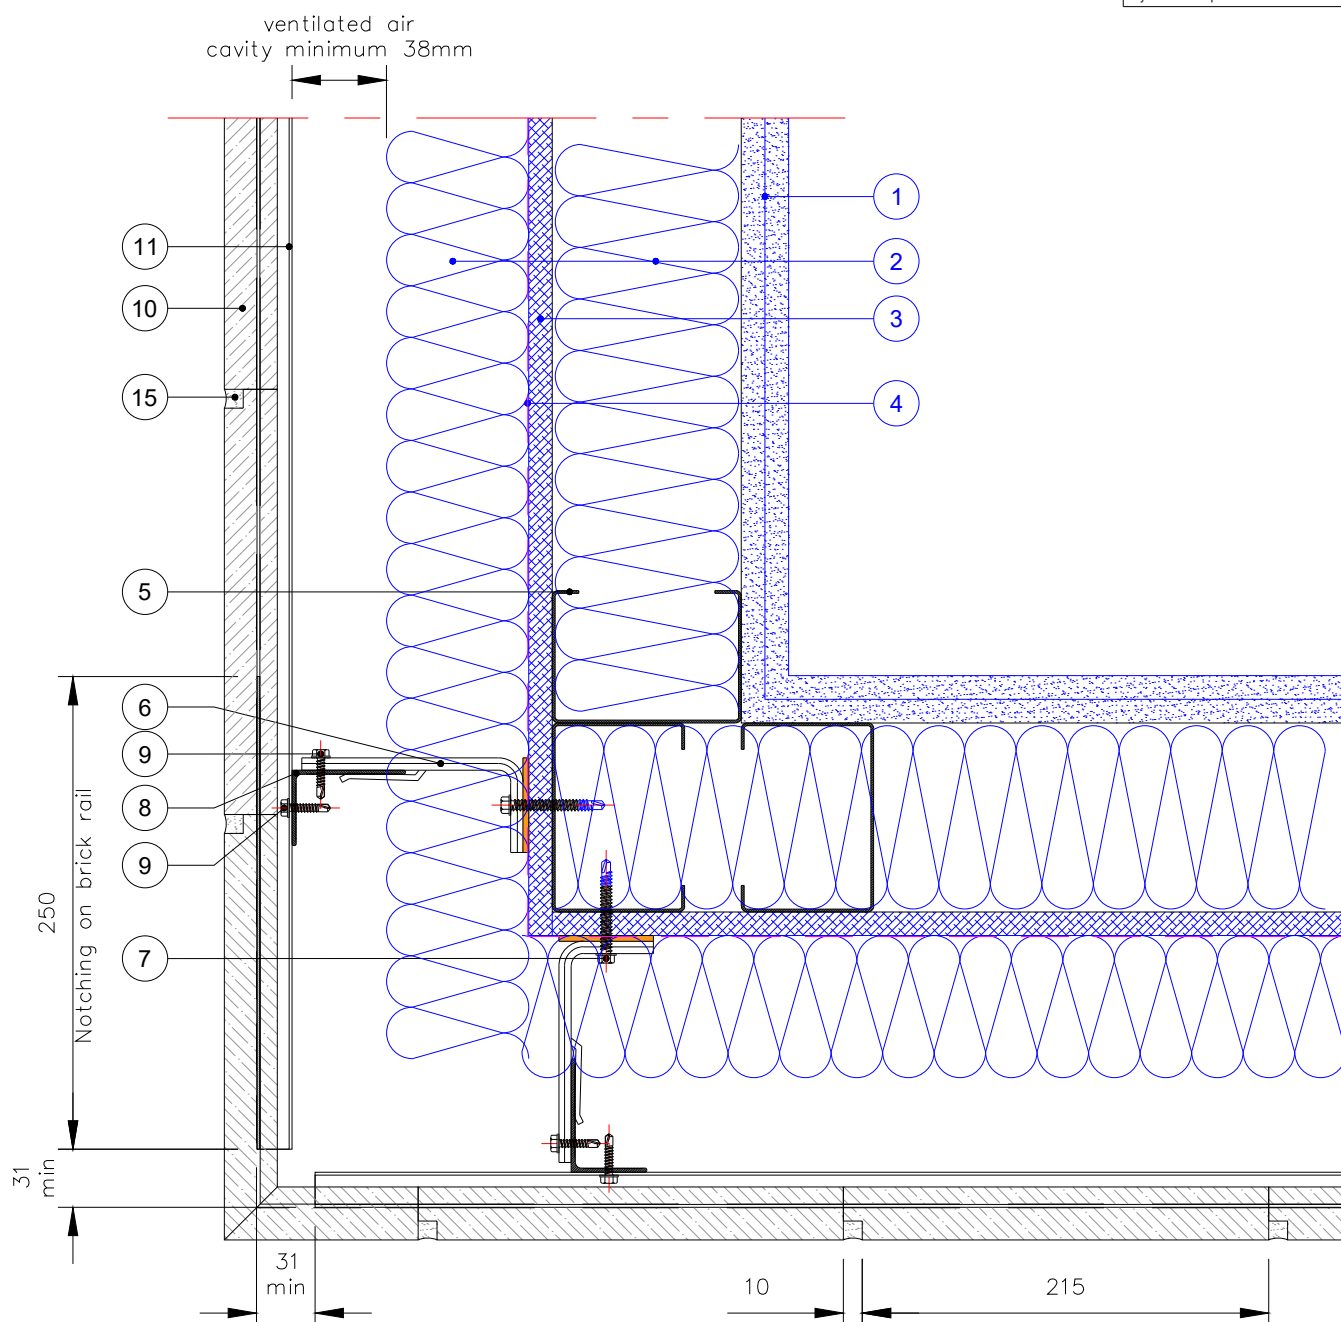

- | | | | |
|-----------------------|---------------------------|--------------------------------|------------------------|
| 1. Internal Finishes | 7. Bracket/Wall Fixing | 13. Top Rail | 19. 'F' Trim Support |
| 2. Insulation | 8. Mullion | 14. Horizontal Adapter Bracket | 20. Window Flashing |
| 3. Cementitious Board | 9. Bracket/Mullion Fixing | 15. Mortar Joint | 21. Ventilated Section |
| 4. Membrane | 10. NaturAL-X Brick | 16. Sealant | 22. Vent Brick |
| 5. A & L Steel Frame | 11. Brick Rail | 17. Aluminium Angle | 23. Coping |
| 6. Bracket | 12. Start Rail | 18. Cleat (to be site cut) | 24. Damp Proof |

Note: All fixings, insulation and membranes indicated are for guidance only and need to be checked for each individual project



Notes:

Rev	Description	Drawn	Check	Date
A				
B				
C				

Drawing Title :

External Corner
Cavity Up To 150mm

Drawn By:

EJ

Checked By:

YT

Date :

14/10/2020

Scale : 1:4 @ A4



Drawing Status:

Information

Client :

Project :

NaturAL-X Typical Details

Drawing No :

TD.NX.H1.S-04.00

Rev:

[-]


IF IN DOUBT - ASK

General Notes:

Do not scale this drawing - If in doubt contact the Technical Office.

It is the customers responsibility to ensure that Ash & Lacy products are correctly installed and that they are suitable for the customers particular requirement and application.

This drawing is copyright, reproduction or duplication of this drawing without the consent of Ash & Lacy Building Systems Ltd is prohibited.

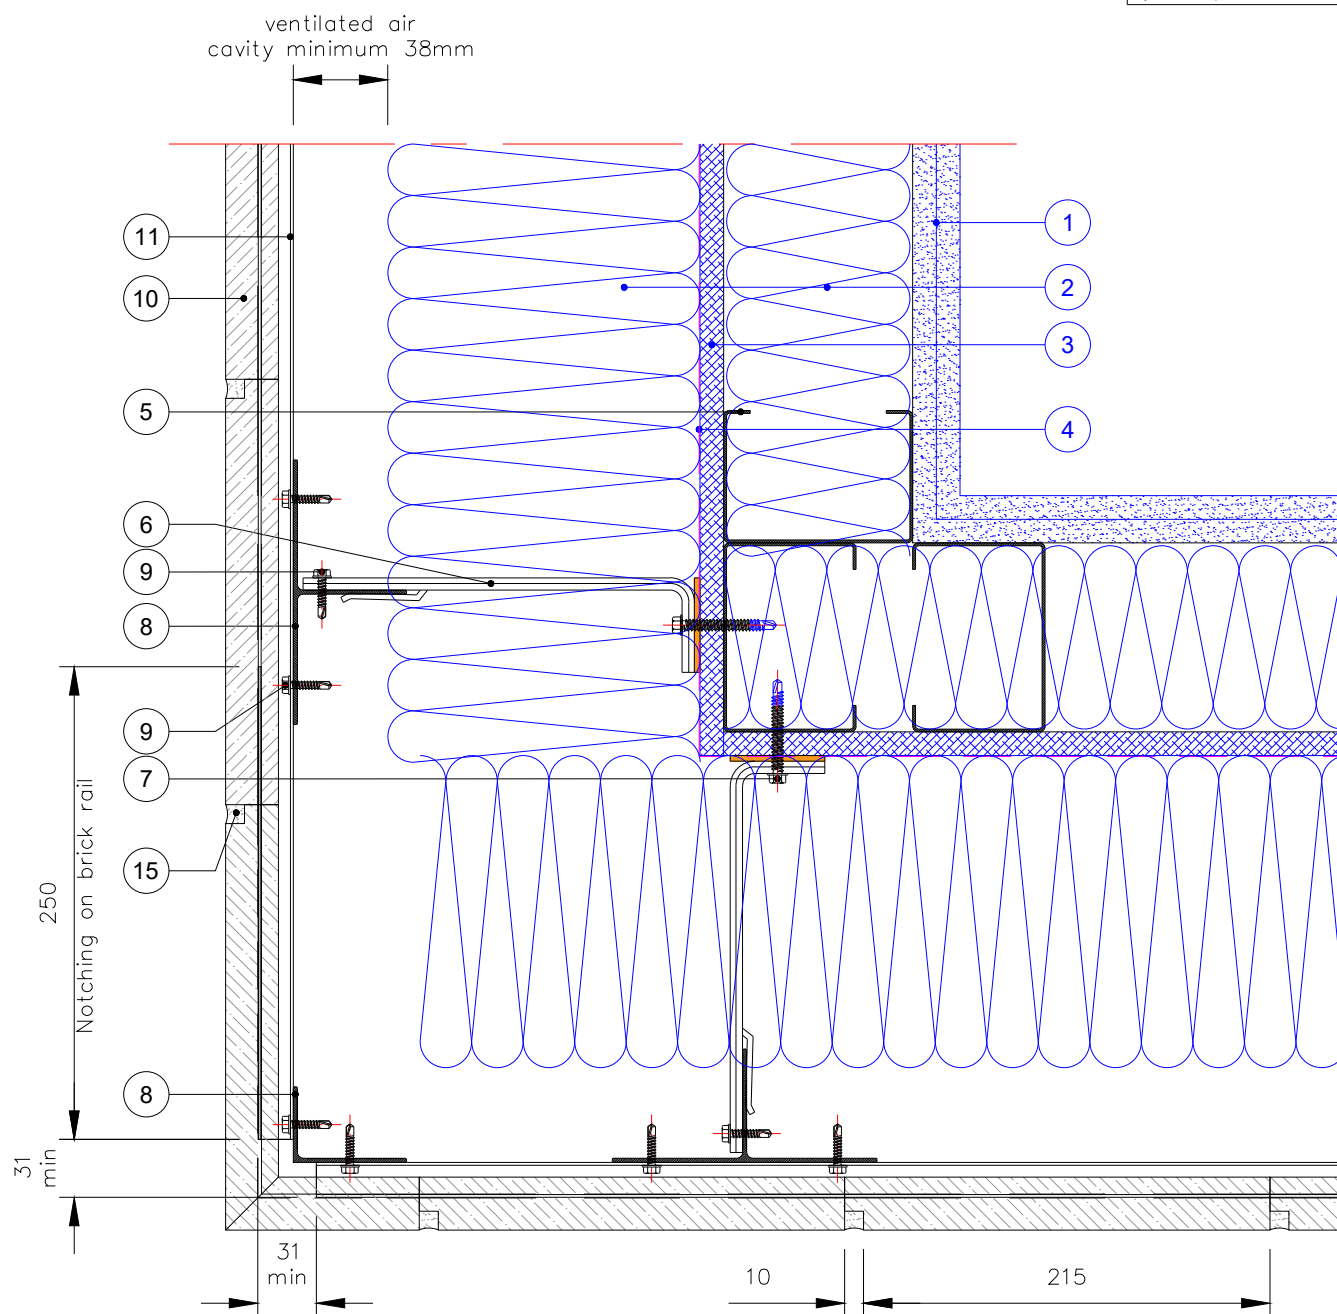

- | | | | |
|-----------------------|---------------------------|--------------------------------|------------------------|
| 1. Internal Finishes | 7. Bracket/Wall Fixing | 13. Top Rail | 19. 'F' Trim Support |
| 2. Insulation | 8. Mullion | 14. Horizontal Adapter Bracket | 20. Window Flashing |
| 3. Cementitious Board | 9. Bracket/Mullion Fixing | 15. Mortar Joint | 21. Ventilated Section |
| 4. Membrane | 10. NaturAL-X Brick | 16. Sealant | 22. Vent Brick |
| 5. A & L Steel Frame | 11. Brick Rail | 17. Aluminium Angle | 23. Coping |
| 6. Bracket | 12. Start Rail | 18. Cleat (to be site cut) | 24. Damp Proof |

Note: All fixings, insulation and membranes indicated are for guidance only and need to be checked for each individual project



Notes:

Rev	Description	Drawn	Check	Date
A				
B				
C				

Drawing Title :

External Corner
Cavity From 150mm To 330mm

Drawn By:

EJ

Checked By:

YT

Date :

14/10/2020

Scale : 1:4 @ A4



Drawing Status:

Information

Client :

Project :

NaturAL-X Typical Details

Drawing No :

TD.NX.H1.S-04.01

Rev:

[-]


IF IN DOUBT - ASK

General Notes:

Do not scale this drawing - If in doubt contact the Technical Office.

It is the customers responsibility to ensure that Ash & Lacy products are correctly installed and that they are suitable for the customers particular requirement and application.

This drawing is copyright, reproduction or duplication of this drawing without the consent of Ash & Lacy Building Systems Ltd is prohibited.

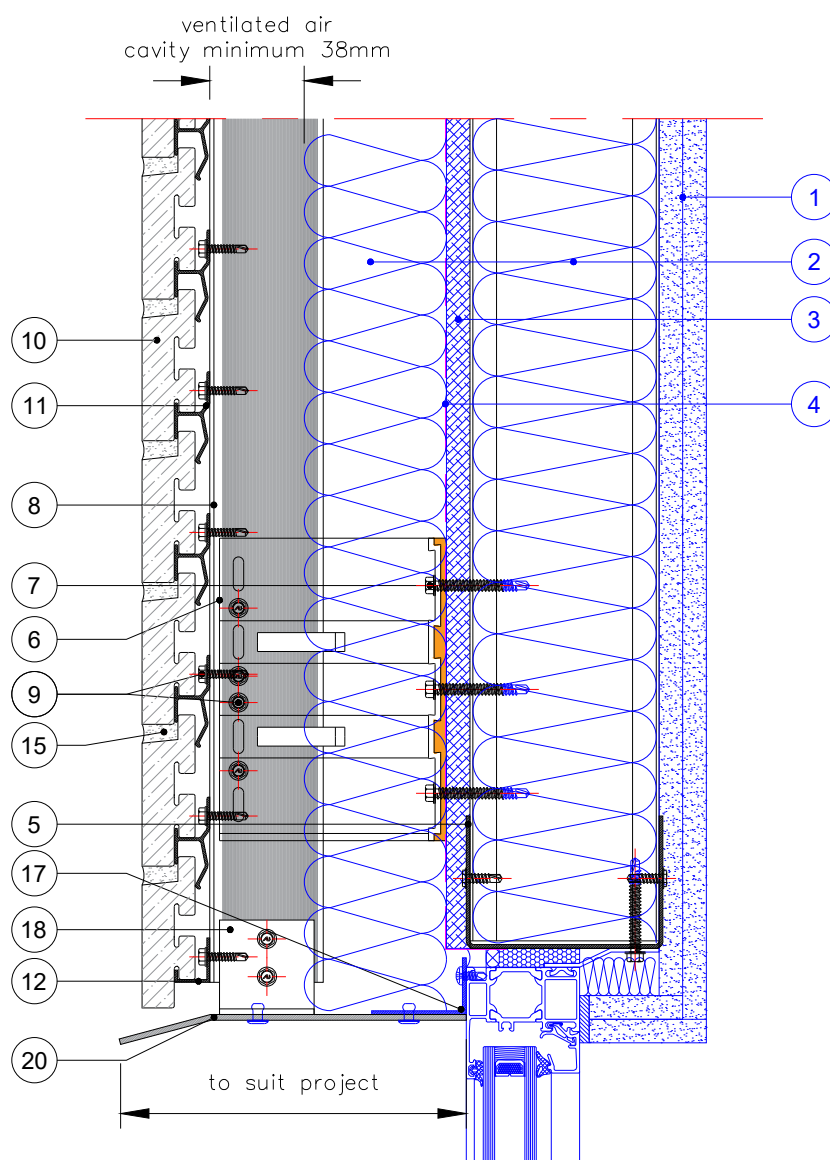

- | | | | |
|-----------------------|---------------------------|--------------------------------|------------------------|
| 1. Internal Finishes | 7. Bracket/Wall Fixing | 13. Top Rail | 19. 'F' Trim Support |
| 2. Insulation | 8. Mullion | 14. Horizontal Adapter Bracket | 20. Window Flashing |
| 3. Cementitious Board | 9. Bracket/Mullion Fixing | 15. Mortar Joint | 21. Ventilated Section |
| 4. Membrane | 10. NaturAL-X Brick | 16. Sealant | 22. Vent Brick |
| 5. A & L Steel Frame | 11. Brick Rail | 17. Aluminium Angle | 23. Coping |
| 6. Bracket | 12. Start Rail | 18. Cleat (to be site cut) | 24. Damp Proof |

Note: All fixings, insulation and membranes indicated are for guidance only and need to be checked for each individual project

 ASH & LACY BROMFORD LANE WEST BROMWICH WEST MIDLANDS B70 7JJ TEL: 0121 525 1444 OPTION 6 FAX: 0121 525 3444 WWW.ASHANDLACY.COM	Notes:	<table border="1"> <thead> <tr> <th>Rev</th> <th>Description</th> <th>Drawn</th> <th>Check</th> <th>Date</th> </tr> </thead> <tbody> <tr><td>A</td><td></td><td></td><td></td><td></td></tr> <tr><td>B</td><td></td><td></td><td></td><td></td></tr> <tr><td>C</td><td></td><td></td><td></td><td></td></tr> <tr><td></td><td></td><td></td><td></td><td></td></tr> <tr><td></td><td></td><td></td><td></td><td></td></tr> <tr><td></td><td></td><td></td><td></td><td></td></tr> <tr><td></td><td></td><td></td><td></td><td></td></tr> <tr><td></td><td></td><td></td><td></td><td></td></tr> </tbody> </table>	Rev	Description	Drawn	Check	Date	A					B					C																														Drawing Title : Window Head Metal Head Flashing	Drawing Status: Information
	Rev	Description	Drawn	Check	Date	
	A	
	B	
C	
		Drawn By: EJ	Checked By: YT	Date : 14/10/2020	Client :	
		Scale : 1:4 @ A4			Project : NaturAL-X Typical Details	
					Drawing No : TD.NX.H1.S-05.00	Rev: [-]	


IF IN DOUBT - ASK

General Notes:

Do not scale this drawing - If in doubt contact the Technical Office.

It is the customers responsibility to ensure that Ash & Lacy products are correctly installed and that they are suitable for the customers particular requirement and application.

This drawing is copyright, reproduction or duplication of this drawing without the consent of Ash & Lacy Building Systems Ltd is prohibited.

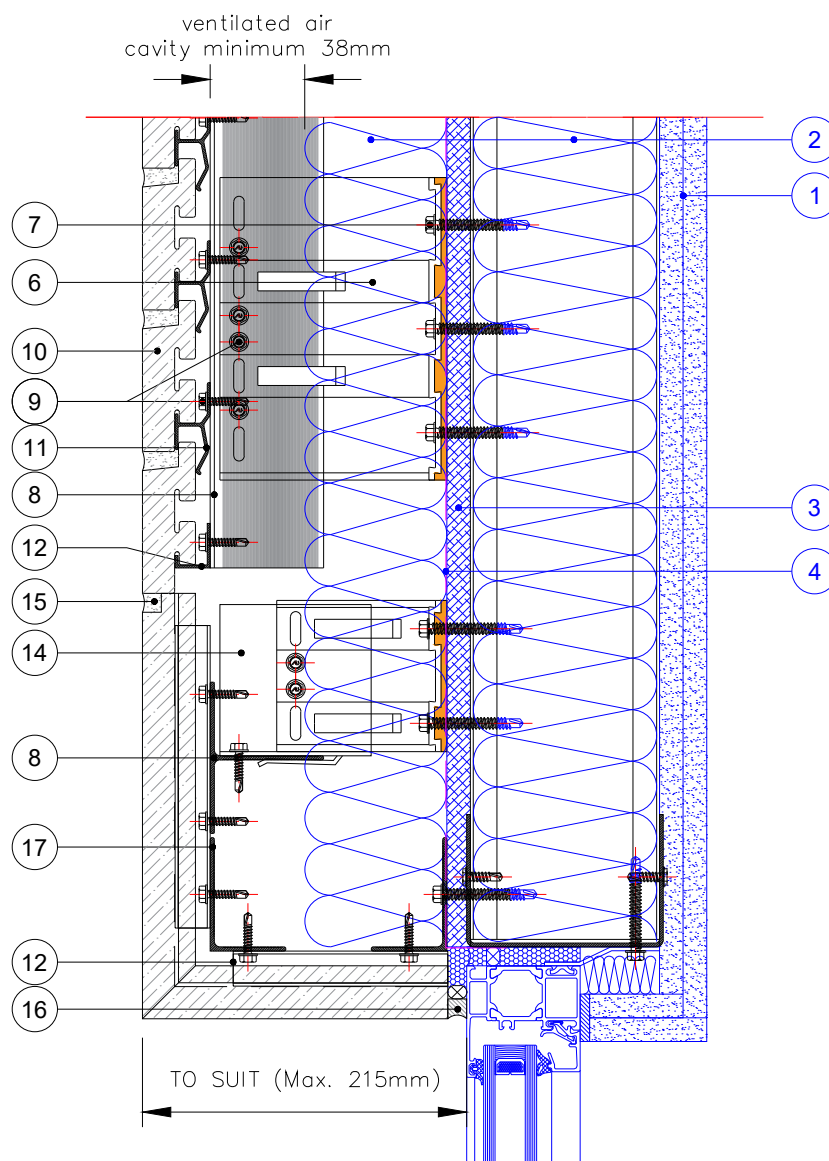

- | | | | |
|-----------------------|---------------------------|--------------------------------|------------------------|
| 1. Internal Finishes | 7. Bracket/Wall Fixing | 13. Top Rail | 19. 'F' Trim Support |
| 2. Insulation | 8. Mullion | 14. Horizontal Adapter Bracket | 20. Window Flashing |
| 3. Cementitious Board | 9. Bracket/Mullion Fixing | 15. Mortar Joint | 21. Ventilated Section |
| 4. Membrane | 10. NaturAL-X Brick | 16. Sealant | 22. Vent Brick |
| 5. A & L Steel Frame | 11. Brick Rail | 17. Aluminium Angle | 23. Coping |
| 6. Bracket | 12. Start Rail | 18. Cleat (to be site cut) | 24. Damp Proof |

Note: All fixings, insulation and membranes indicated are for guidance only and need to be checked for each individual project



Notes:

Rev	Description	Drawn	Check	Date
A				
B				
C				

Drawing Title :

Window Head
Soldier Bond Brick Return

Drawn By:

EJ

Checked By:

YT

Date :

14/10/2020

Scale : 1:4 @ A4



Drawing Status:

Information

Client :

Project :

NaturAL-X Typical Details

Drawing No :

TD.NX.H1.S-05.01

Rev:

[-]


IF IN DOUBT - ASK

General Notes:

Do not scale this drawing - If in doubt contact the Technical Office.

It is the customers responsibility to ensure that Ash & Lacy products are correctly installed and that they are suitable for the customers particular requirement and application.

This drawing is copyright, reproduction or duplication of this drawing without the consent of Ash & Lacy Building Systems Ltd is prohibited.

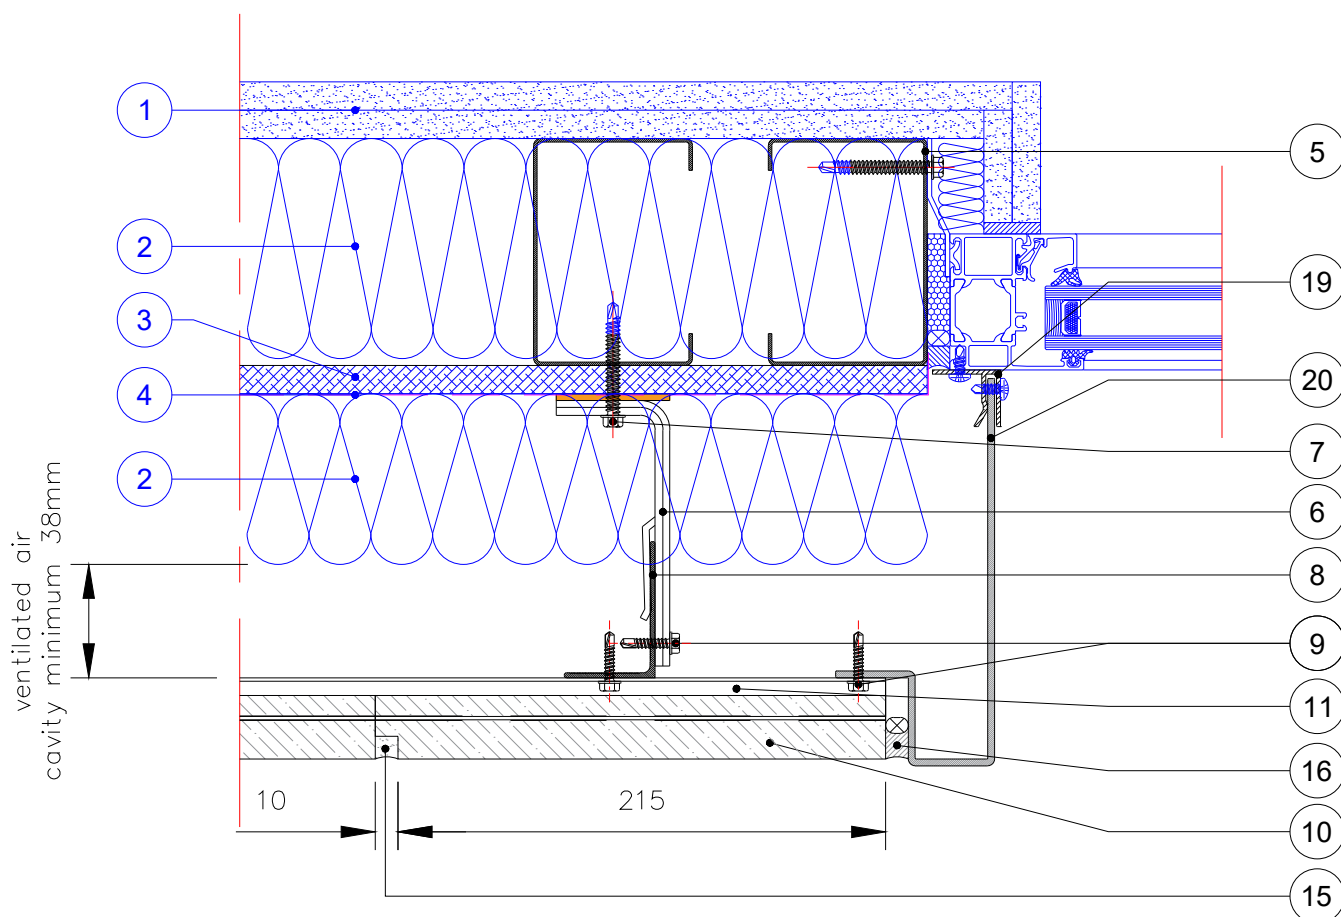

- | | | | |
|-----------------------|---------------------------|--------------------------------|------------------------|
| 1. Internal Finishes | 7. Bracket/Wall Fixing | 13. Top Rail | 19. 'F' Trim Support |
| 2. Insulation | 8. Mullion | 14. Horizontal Adapter Bracket | 20. Window Flashing |
| 3. Cementitious Board | 9. Bracket/Mullion Fixing | 15. Mortar Joint | 21. Ventilated Section |
| 4. Membrane | 10. NaturAL-X Brick | 16. Sealant | 22. Vent Brick |
| 5. A & L Steel Frame | 11. Brick Rail | 17. Aluminium Angle | 23. Coping |
| 6. Bracket | 12. Start Rail | 18. Cleat (to be site cut) | 24. Damp Proof |

Note: All fixings, insulation and membranes indicated are for guidance only and need to be checked for each individual project

Notes:

Rev	Description	Drawn	Check	Date
A				
B				
C				

Drawing Title :

Window Jamb
Metal Flashing

Drawn By:

EJ

Checked By:

YT

Date :

14/10/2020

Scale : NTS @ A4



Drawing Status:

Information

Client :

Project :

NaturAL-X Typical Details

Drawing No :

TD.NX.H1.S-06.00

Rev:

[-]


IF IN DOUBT - ASK

General Notes:

Do not scale this drawing - If in doubt contact the Technical Office.

It is the customers responsibility to ensure that Ash & Lacy products are correctly installed and that they are suitable for the customers particular requirement and application.

This drawing is copyright, reproduction or duplication of this drawing without the consent of Ash & Lacy Building Systems Ltd is prohibited.

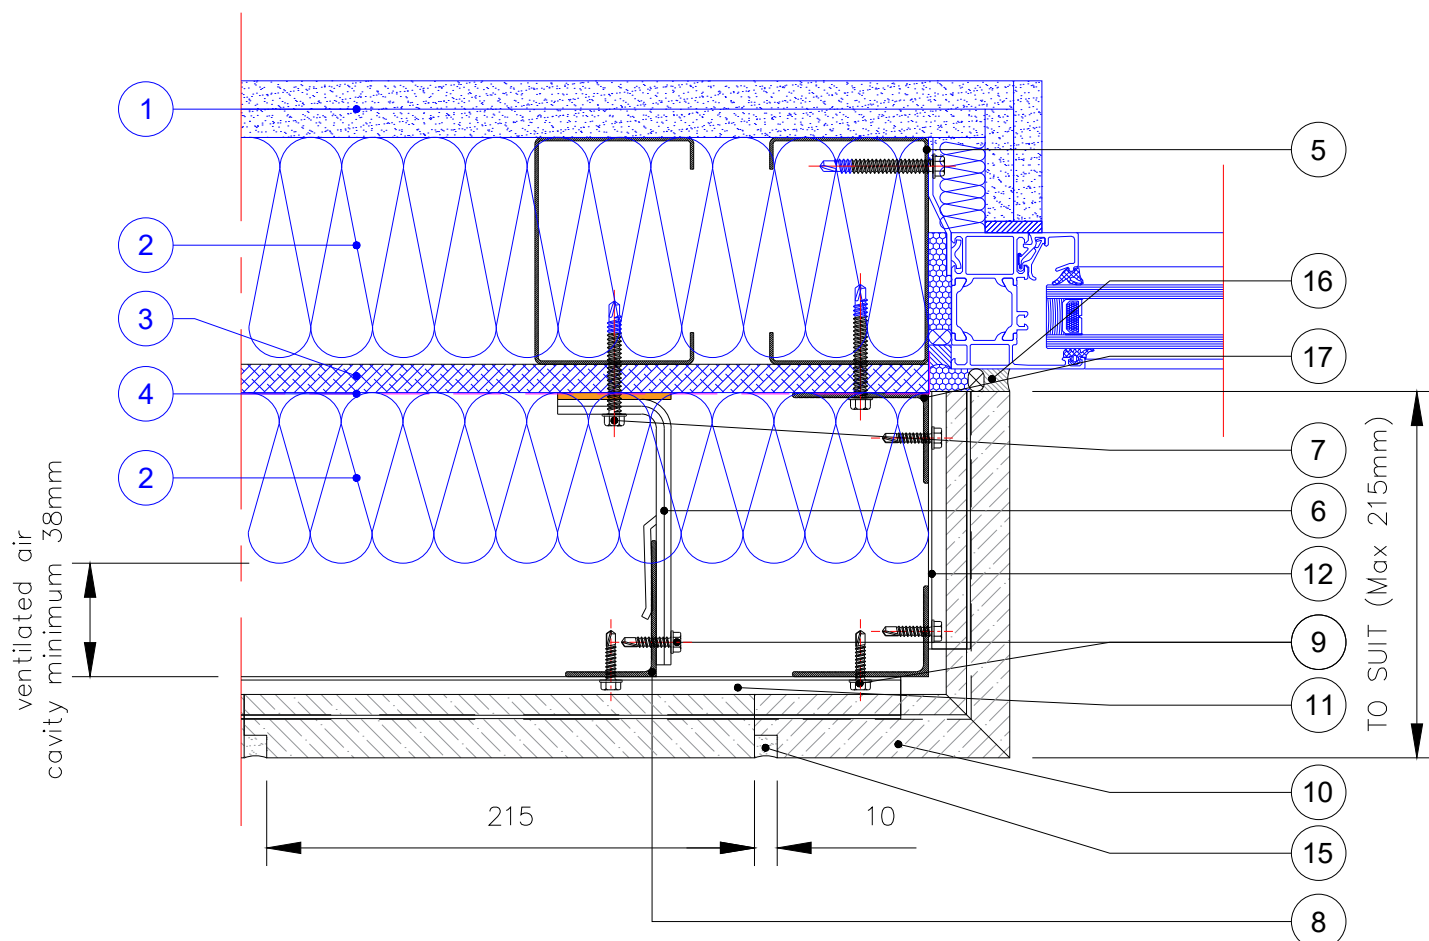

- | | | | |
|-----------------------|---------------------------|--------------------------------|------------------------|
| 1. Internal Finishes | 7. Bracket/Wall Fixing | 13. Top Rail | 19. 'F' Trim Support |
| 2. Insulation | 8. Mullion | 14. Horizontal Adapter Bracket | 20. Window Flashing |
| 3. Cementitious Board | 9. Bracket/Mullion Fixing | 15. Mortar Joint | 21. Ventilated Section |
| 4. Membrane | 10. NaturAL-X Brick | 16. Sealant | 22. Vent Brick |
| 5. A & L Steel Frame | 11. Brick Rail | 17. Aluminium Angle | 23. Coping |
| 6. Bracket | 12. Start Rail | 18. Cleat (to be site cut) | 24. Damp Proof |

Note: All fixings, insulation and membranes indicated are for guidance only and need to be checked for each individual project

 ASH & LACY BROMFORD LANE WEST BROMWICH WEST MIDLANDS B70 7JJ TEL: 0121 525 1444 OPTION 6 FAX: 0121 525 3444 WWW.ASHANDLACY.COM	Notes:	<table border="1"> <thead> <tr> <th>Rev</th> <th>Description</th> <th>Drawn</th> <th>Check</th> <th>Date</th> </tr> </thead> <tbody> <tr><td>A</td><td></td><td></td><td></td><td></td></tr> <tr><td>B</td><td></td><td></td><td></td><td></td></tr> <tr><td>C</td><td></td><td></td><td></td><td></td></tr> <tr><td></td><td></td><td></td><td></td><td></td></tr> <tr><td></td><td></td><td></td><td></td><td></td></tr> <tr><td></td><td></td><td></td><td></td><td></td></tr> <tr><td></td><td></td><td></td><td></td><td></td></tr> <tr><td></td><td></td><td></td><td></td><td></td></tr> </tbody> </table>	Rev	Description	Drawn	Check	Date	A					B					C																														Drawing Title : Window Jamb Brick Reveal <table border="1"> <tr> <td>Drawn By: EJ</td> <td>Checked By: YT</td> <td>Date : 14/10/2020</td> </tr> </table> Scale : NTS @ A4 	Drawn By: EJ	Checked By: YT	Date : 14/10/2020	Drawing Status: Information Client : Project : NaturAL-X Typical Details Drawing No : TD.NX.H1.S-06.01 Rev: [-]
	Rev	Description	Drawn	Check	Date	
	A	
B	
C	
Drawn By: EJ	Checked By: YT	Date : 14/10/2020	


IF IN DOUBT - ASK

General Notes:

Do not scale this drawing - If in doubt contact the Technical Office.

It is the customers responsibility to ensure that Ash & Lacy products are correctly installed and that they are suitable for the customers particular requirement and application.

This drawing is copyright, reproduction or duplication of this drawing without the consent of Ash & Lacy Building Systems Ltd is prohibited.

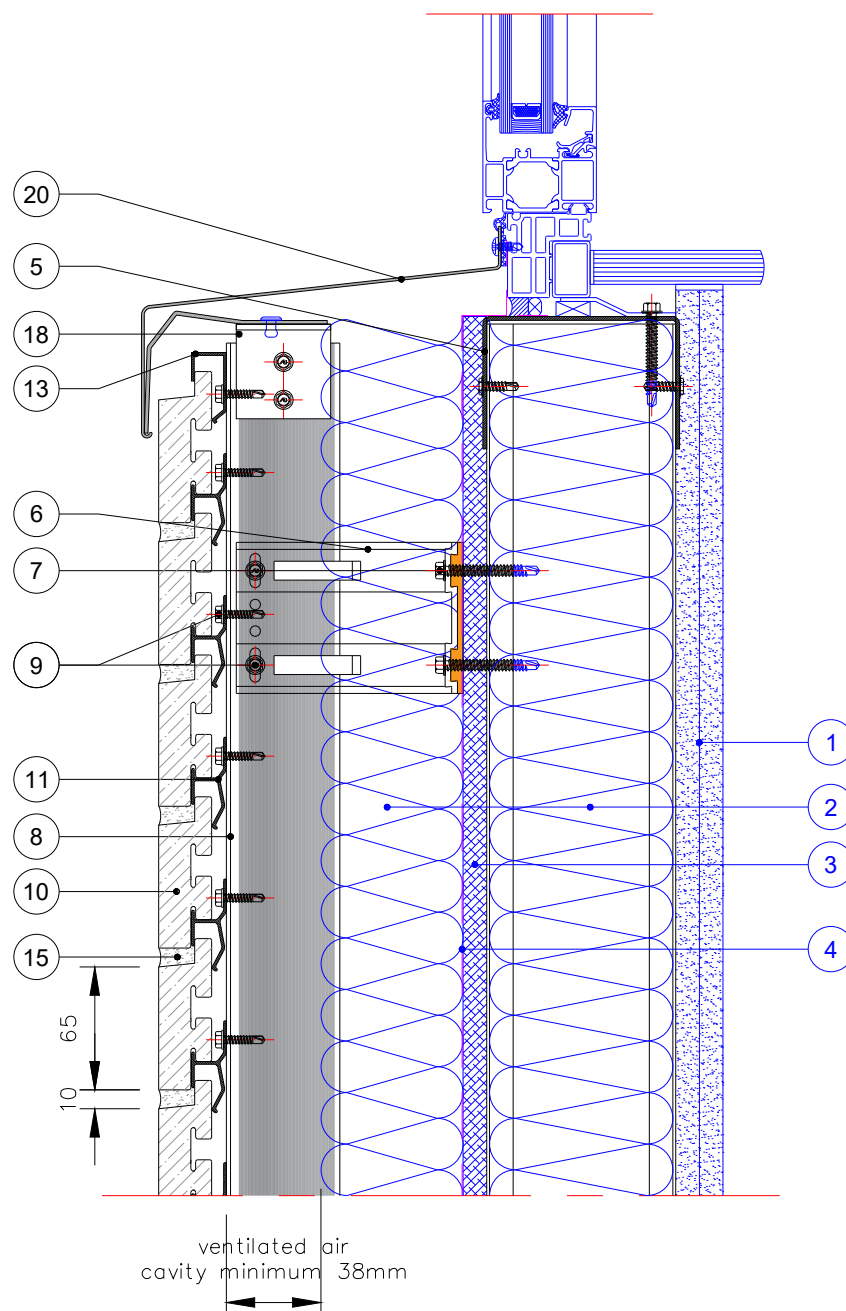

- | | | | |
|-----------------------|---------------------------|--------------------------------|------------------------|
| 1. Internal Finishes | 7. Bracket/Wall Fixing | 13. Top Rail | 19. 'F' Trim Support |
| 2. Insulation | 8. Mullion | 14. Horizontal Adapter Bracket | 20. Window Flashing |
| 3. Cementitious Board | 9. Bracket/Mullion Fixing | 15. Mortar Joint | 21. Ventilated Section |
| 4. Membrane | 10. NaturAL-X Brick | 16. Sealant | 22. Vent Brick |
| 5. A & L Steel Frame | 11. Brick Rail | 17. Aluminium Angle | 23. Coping |
| 6. Bracket | 12. Start Rail | 18. Cleat (to be site cut) | 24. Damp Proof |

Note: All fixings, insulation and membranes indicated are for guidance only and need to be checked for each individual project

Notes:

Rev	Description	Drawn	Check	Date
A				
B				
C				

Drawing Title :

Window Cill
Stretcher Bond With Flashing

Drawn By:
EJ

Checked By:
YT

Date :
14/10/2020

Scale : 1:4 @ A4



Drawing Status:

Information

Client :

Project :

NaturAL-X Typical Details


Drawing No :

TD.NX.H1.S-07.00

Rev:

[-]

IF IN DOUBT - ASK

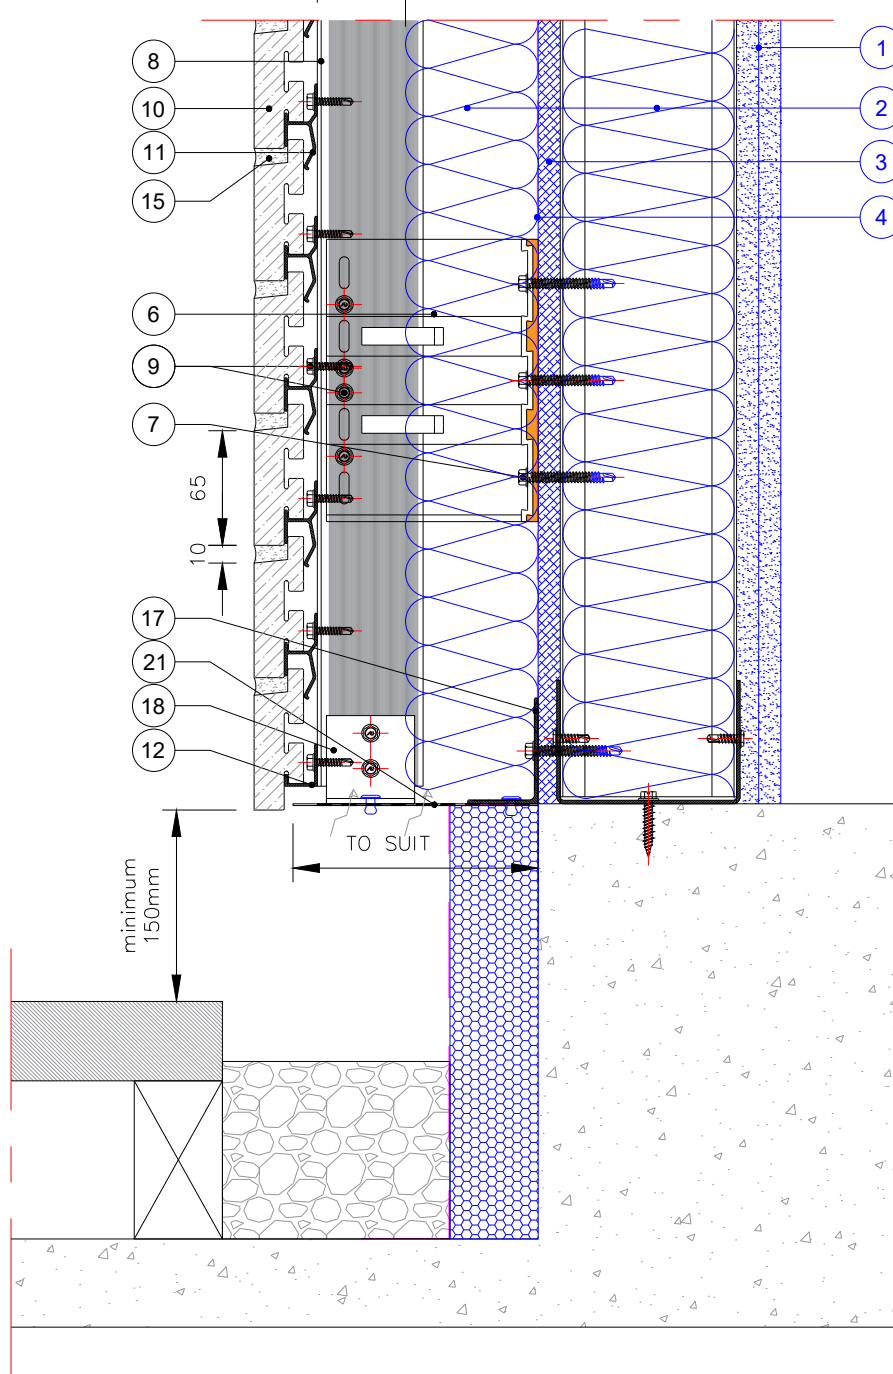ventilated air
cavity minimum 38mm

General Notes:

Do not scale this drawing - If in doubt contact the Technical Office.

It is the customers responsibility to ensure that Ash & Lacy products are correctly installed and that they are suitable for the customers particular requirement and application.


This drawing is copyright, reproduction or duplication of this drawing without the consent of Ash & Lacy Building Systems Ltd is prohibited.

- | | | | |
|-----------------------|---------------------------|--------------------------------|------------------------|
| 1. Internal Finishes | 7. Bracket/Wall Fixing | 13. Top Rail | 19. 'F' Trim Support |
| 2. Insulation | 8. Mullion | 14. Horizontal Adapter Bracket | 20. Window Flashing |
| 3. Cementitious Board | 9. Bracket/Mullion Fixing | 15. Mortar Joint | 21. Ventilated Section |
| 4. Membrane | 10. NaturAL-X Brick | 16. Sealant | 22. Vent Brick |
| 5. A & L Steel Frame | 11. Brick Rail | 17. Aluminium Angle | 23. Coping |
| 6. Bracket | 12. Start Rail | 18. Cleat (to be site cut) | 24. Damp Proof |

Note: All fixings, insulation and membranes indicated are for guidance only and need to be checked for each individual project

 ASH & LACY BROMFORD LANE WEST BROMWICH WEST MIDLANDS B70 7JJ TEL: 0121 525 1444 OPTION 6 FAX: 0121 525 3444 WWW.ASHANDLACY.COM	Notes:	<table border="1"> <thead> <tr> <th>Rev</th> <th>Description</th> <th>Drawn</th> <th>Check</th> <th>Date</th> </tr> </thead> <tbody> <tr><td>A</td><td></td><td></td><td></td><td></td></tr> <tr><td>B</td><td></td><td></td><td></td><td></td></tr> <tr><td>C</td><td></td><td></td><td></td><td></td></tr> <tr><td></td><td></td><td></td><td></td><td></td></tr> <tr><td></td><td></td><td></td><td></td><td></td></tr> <tr><td></td><td></td><td></td><td></td><td></td></tr> <tr><td></td><td></td><td></td><td></td><td></td></tr> <tr><td></td><td></td><td></td><td></td><td></td></tr> </tbody> </table>	Rev	Description	Drawn	Check	Date	A					B					C																														Drawing Title : Base Detail Brick Above Ground	Drawing Status: Information
	Rev	Description	Drawn	Check	Date	
	A	
	B	
C	
		Drawn By: EJ Checked By: YT Date: 14/10/2020	Client : Project : NaturAL-X Typical Details	
		Scale : NTS @ A4	Drawing No : TD.NX.H1.S-08.00	
			Rev: [-]	

IF IN DOUBT - ASK

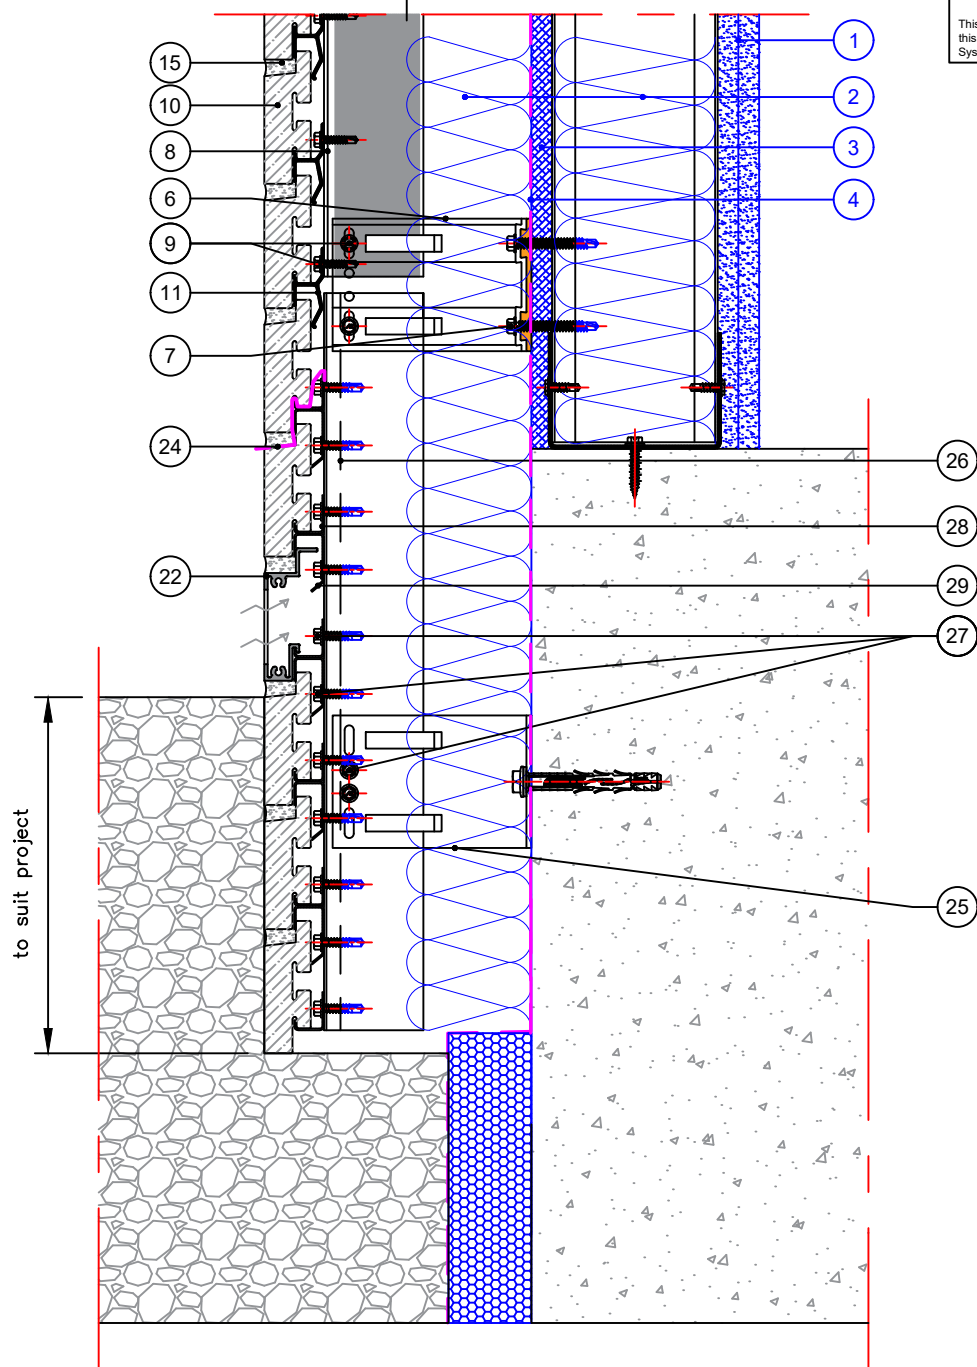ventilated air
cavity minimum 38mm

General Notes:

Do not scale this drawing - If in doubt contact the Technical Office.

It is the customers responsibility to ensure that Ash & Lacy products are correctly installed and that they are suitable for the customers particular requirement and application.

This drawing is copyright, reproduction or duplication of this drawing without the consent of Ash & Lacy Building Systems Ltd is prohibited.

- | | | | |
|------------------------|--------------------------------|----------------------------|--|
| 1. Internal Finishes | 9. Bracket/Mullion Fixing | 16. Sealant | 23. Coping |
| 2. Insulation | 10. NaturAL-X Brick | 17. Aluminium Angle | 24. Damp Proof |
| 3. Cementitious Board | 11. Brick Rail | 18. Cleat (to be site cut) | 25. Stainless Steel Bracket |
| 4. Membrane | 12. Start Rail | 19. 'F' Trim Support | 26. Stainless Steel Mullion |
| 5. A & L Steel Frame | 13. Top Rail | 20. Window Flashing | 27. Stainless Steel Bracket/Mullion Fixing |
| 6. Bracket | 14. Horizontal Adapter Bracket | 21. Ventilated Section | 28. Stainless Steel Start Rail |
| 7. Bracket/Wall Fixing | 15. Mortar Joint | 22. Vent Brick | 29. Stainless Steel Top Rail |

Note: All fixings, insulation and membranes indicated are for guidance only and need to be checked for each individual project

 ASH & LACY BROMFORD LANE WEST BROMWICH WEST MIDLANDS B70 7JJ TEL: 0121 525 1444 OPTION 6 FAX: 0121 525 3444 WWW.ASHANDLACY.COM	Notes:	<table border="1"> <thead> <tr> <th>Rev</th> <th>Description</th> <th>Drawn</th> <th>Check</th> <th>Date</th> </tr> </thead> <tbody> <tr><td>A</td><td></td><td></td><td></td><td></td></tr> <tr><td>B</td><td></td><td></td><td></td><td></td></tr> <tr><td>C</td><td></td><td></td><td></td><td></td></tr> <tr><td></td><td></td><td></td><td></td><td></td></tr> <tr><td></td><td></td><td></td><td></td><td></td></tr> <tr><td></td><td></td><td></td><td></td><td></td></tr> <tr><td></td><td></td><td></td><td></td><td></td></tr> <tr><td></td><td></td><td></td><td></td><td></td></tr> <tr><td></td><td></td><td></td><td></td><td></td></tr> </tbody> </table>	Rev	Description	Drawn	Check	Date	A					B					C																																			Drawing Title : Base Detail Bricks Below Ground Drawn By: E.J. Checked By: Y.T. Date: 14/10/2020 Scale: NTS  A4	Drawing Status: Information Client : Project : NaturAL-X Typical Details Drawing No : TD.NX.H1.S-08.01 Rev: [-]
	Rev	Description	Drawn	Check	Date	
	A	
	B	
C	


IF IN DOUBT - ASK

General Notes:

Do not scale this drawing - If in doubt contact the Technical Office.

It is the customers responsibility to ensure that Ash & Lacy products are correctly installed and that they are suitable for the customers particular requirement and application.

This drawing is copyright, reproduction or duplication of this drawing without the consent of Ash & Lacy Building Systems Ltd is prohibited.

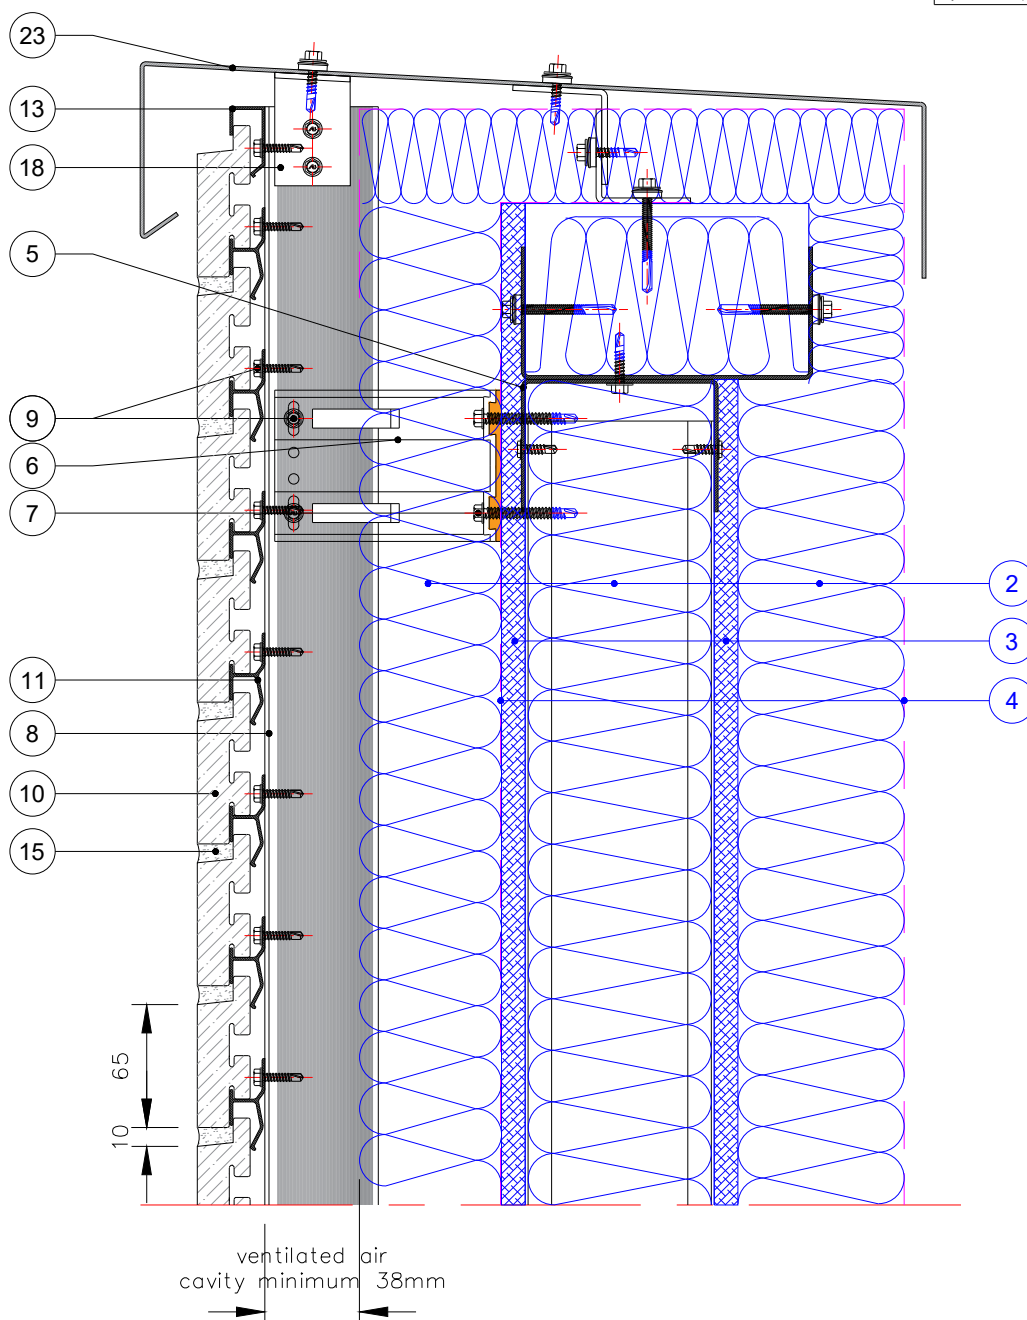

- | | | | |
|-----------------------|---------------------------|--------------------------------|------------------------|
| 1. Internal Finishes | 7. Bracket/Wall Fixing | 13. Top Rail | 19. 'F' Trim Support |
| 2. Insulation | 8. Mullion | 14. Horizontal Adapter Bracket | 20. Window Flashing |
| 3. Cementitious Board | 9. Bracket/Mullion Fixing | 15. Mortar Joint | 21. Ventilated Section |
| 4. Membrane | 10. NaturAL-X Brick | 16. Sealant | 22. Vent Brick |
| 5. A & L Steel Frame | 11. Brick Rail | 17. Aluminium Angle | 23. Coping |
| 6. Bracket | 12. Start Rail | 18. Cleat (to be site cut) | 24. Damp Proof |

Note: All fixings, insulation and membranes indicated are for guidance only and need to be checked for each individual project

Notes:

Rev	Description	Drawn	Check	Date
A				
B				
C				

Drawing Title :

Parapet Detail

Drawn By:

EJ

Checked By:

YT

Date :

14/10/2020

Scale : 1:4 @ A4



Drawing Status:

Information

Client :

Project :

NaturAL-X Typical Details

Drawing No :

TD.NX.H1.S-09.00

Rev:

[-]


IF IN DOUBT - ASK

General Notes:

Do not scale this drawing - If in doubt contact the Technical Office.

It is the customers responsibility to ensure that Ash & Lacy products are correctly installed and that they are suitable for the customers particular requirement and application.

This drawing is copyright, reproduction or duplication of this drawing without the consent of Ash & Lacy Building Systems Ltd is prohibited.

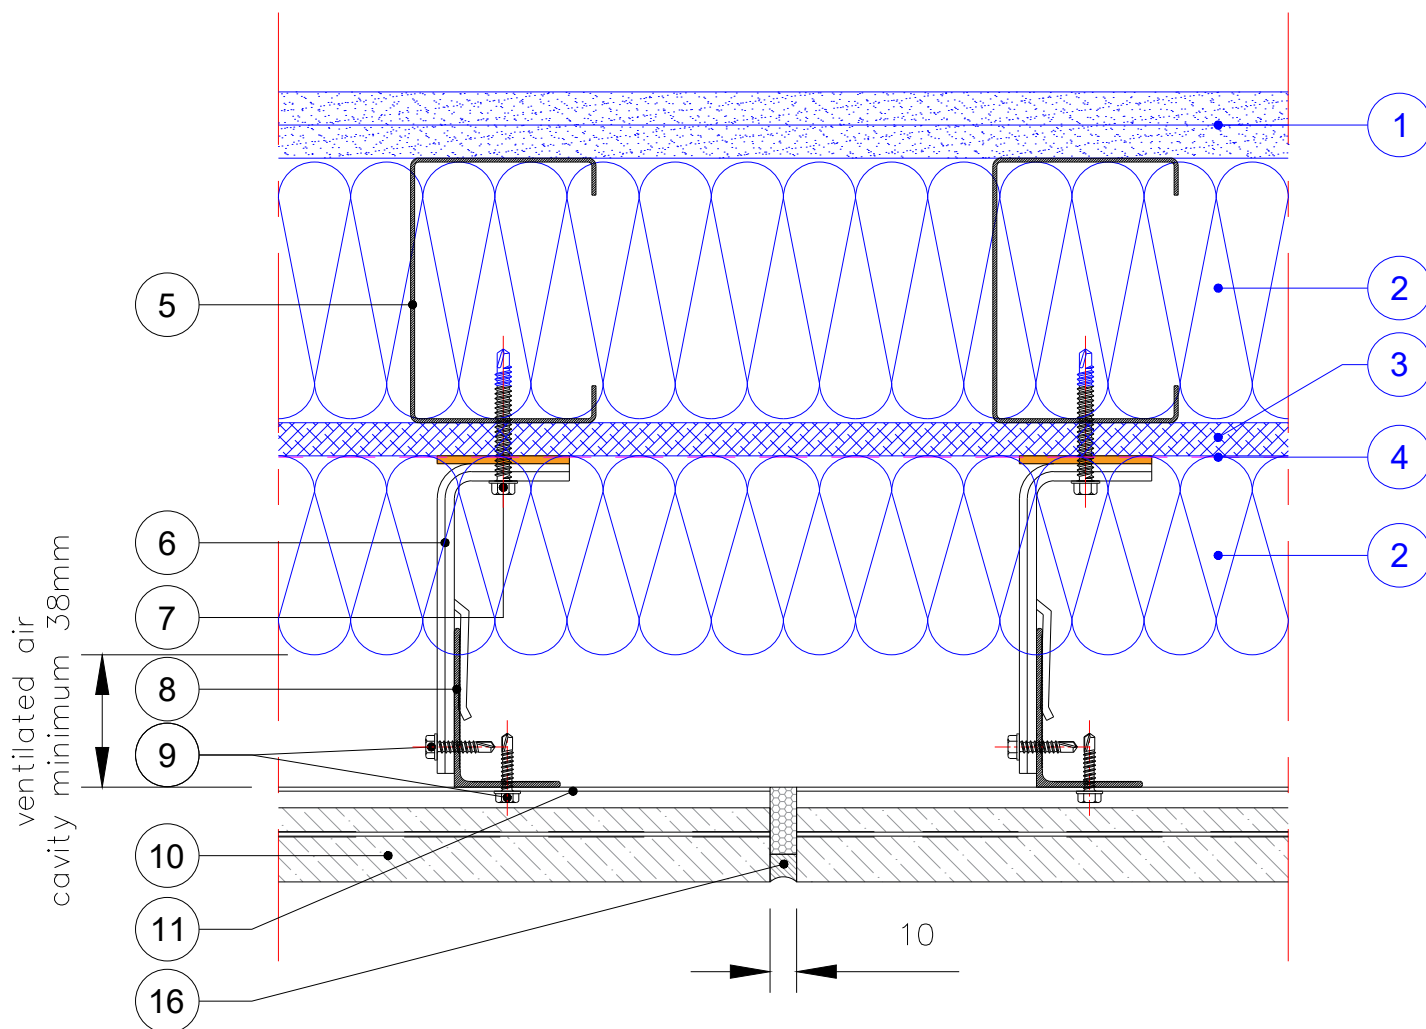

- | | | | |
|-----------------------|---------------------------|--------------------------------|------------------------|
| 1. Internal Finishes | 7. Bracket/Wall Fixing | 13. Top Rail | 19. 'F' Trim Support |
| 2. Insulation | 8. Mullion | 14. Horizontal Adapter Bracket | 20. Window Flashing |
| 3. Cementitious Board | 9. Bracket/Mullion Fixing | 15. Mortar Joint | 21. Ventilated Section |
| 4. Membrane | 10. NaturAL-X Brick | 16. Sealant | 22. Vent Brick |
| 5. A & L Steel Frame | 11. Brick Rail | 17. Aluminium Angle | 23. Coping |
| 6. Bracket | 12. Start Rail | 18. Cleat (to be site cut) | 24. Damp Proof |

Note: All fixings, insulation and membranes indicated are for guidance only and need to be checked for each individual project

Notes:

Rev	Description	Drawn	Check	Date
A				
B				
C				

Drawing Title :

Vertical Thermal Movement Joint

Drawn By:

EJ

Checked By:

YT

Date :

14/10/2020

Scale : NTS @ A4



Drawing Status:

Information

Client :

Project :

NaturAL-X Typical Details

Drawing No :

TD.NX.H1.S-10.00

Rev:

[-]


IF IN DOUBT - ASK

General Notes:

Do not scale this drawing - If in doubt contact the Technical Office.

It is the customers responsibility to ensure that Ash & Lacy products are correctly installed and that they are suitable for the customers particular requirement and application.

This drawing is copyright, reproduction or duplication of this drawing without the consent of Ash & Lacy Building Systems Ltd is prohibited.

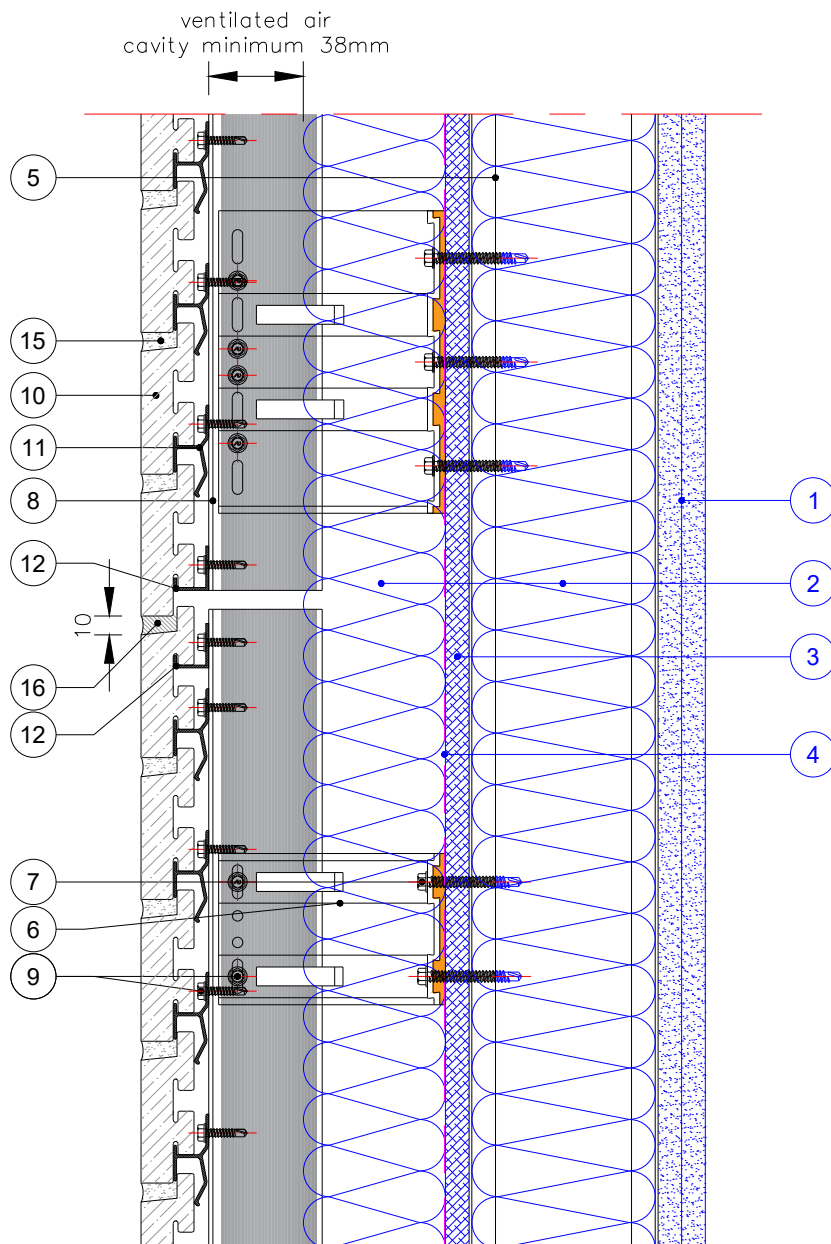

- | | | | |
|-----------------------|---------------------------|--------------------------------|------------------------|
| 1. Internal Finishes | 7. Bracket/Wall Fixing | 13. Top Rail | 19. 'F' Trim Support |
| 2. Insulation | 8. Mullion | 14. Horizontal Adapter Bracket | 20. Window Flashing |
| 3. Cementitious Board | 9. Bracket/Mullion Fixing | 15. Mortar Joint | 21. Ventilated Section |
| 4. Membrane | 10. NaturAL-X Brick | 16. Sealant | 22. Vent Brick |
| 5. A & L Steel Frame | 11. Brick Rail | 17. Aluminium Angle | 23. Coping |
| 6. Bracket | 12. Start Rail | 18. Cleat (to be site cut) | 24. Damp Proof |

Note: All fixings, insulation and membranes indicated are for guidance only and need to be checked for each individual project



Notes:

Rev	Description	Drawn	Check	Date
A				
B				
C				

Drawing Title :

Horizontal Thermal Movement Joint

Drawn By:

EJ

Checked By:

YT

Date :

14/10/2020

Scale : 1:4

@

A4



Drawing Status:

Information

Client :

Project :

NaturAL-X Typical Details

Drawing No :


TD.NX.H1.S-11.00

Rev:

[-]

IF IN DOUBT - ASK

General Notes:
Do not scale this drawing - If in doubt contact the Technical Office.
It is the customers responsibility to ensure that Ash & Lacy products are correctly installed and that they are suitable for the customers particular requirement and application.
This drawing is copyright, reproduction or duplication of this drawing without the consent of Ash & Lacy Building Systems Ltd is prohibited.

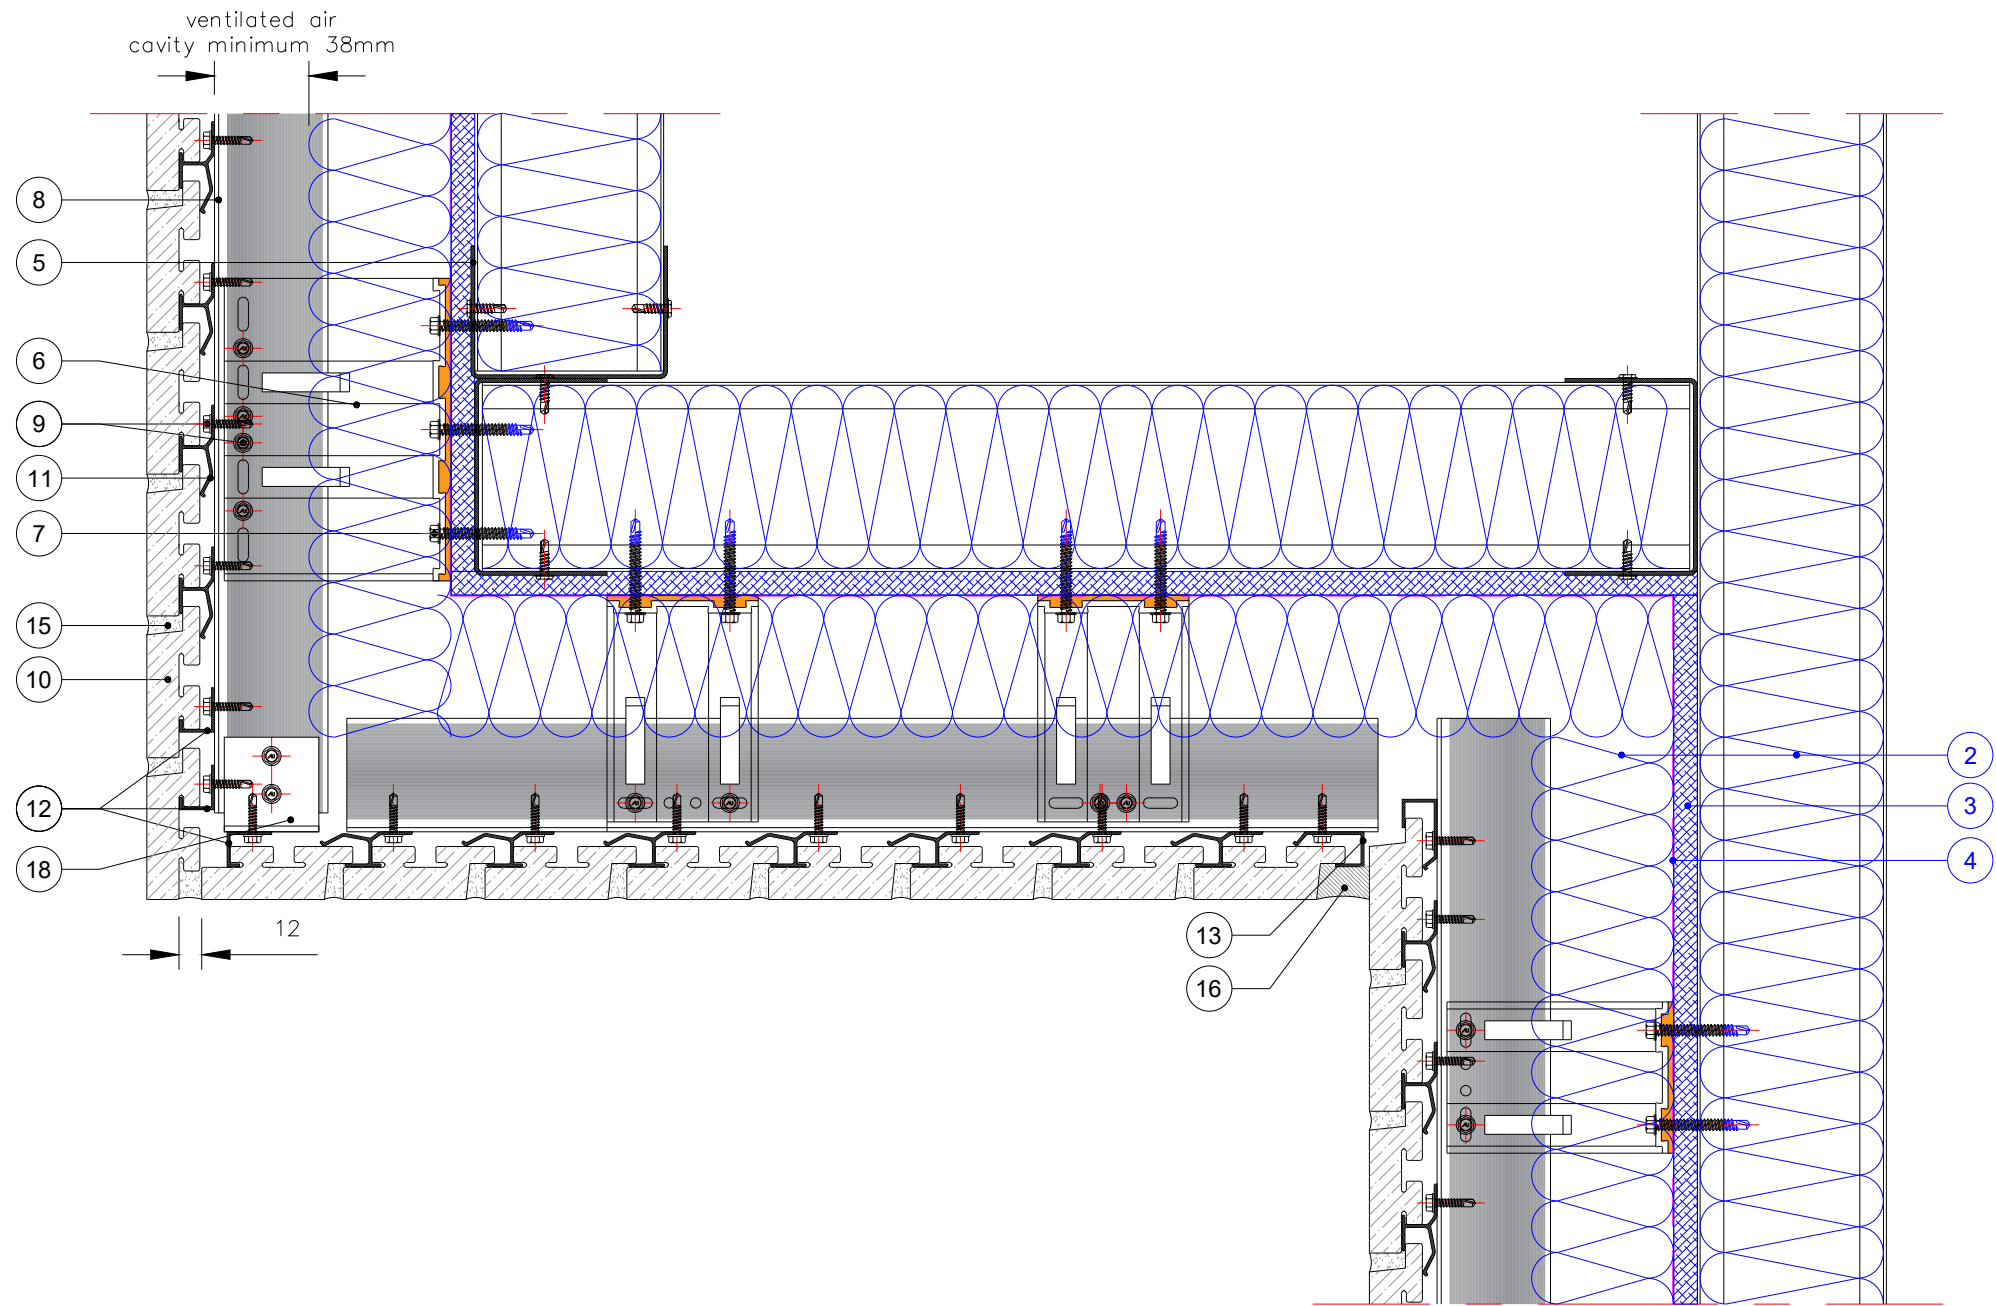

- | | | | |
|-----------------------|---------------------------|--------------------------------|------------------------|
| 1. Internal Finishes | 7. Bracket/Wall Fixing | 13. Top Rail | 19. 'F' Trim Support |
| 2. Insulation | 8. Mullion | 14. Horizontal Adapter Bracket | 20. Window Flashing |
| 3. Cementitious Board | 9. Bracket/Mullion Fixing | 15. Mortar Joint | 21. Ventilated Section |
| 4. Membrane | 10. NaturAL-X Brick | 16. Sealant | 22. Vent Brick |
| 5. A & L Steel Frame | 11. Brick Rail | 17. Aluminium Angle | 23. Coping |
| 6. Bracket | 12. Start Rail | 18. Cleat (to be site cut) | 24. Damp Proof |

Note: All fixings, insulation and membranes indicated are for guidance only and need to be checked for each individual project

C			
B			
A			
Rev	Description	Drawn	Check
			Date

Drawing Status:
Information


ASH & LACY

BROMFORD LANE, WEST BROMWICH, WEST
MIDLANDS B70 7JJ TEL: 0121 525 1444 OPTION 6
FAX: 0121 525 3444 WWW.ASHANDLACY.COM

Client :

Project :
NaturAL-X Typical Detail

Drawing Title :
Soffit Detail
Separate Bricks

Drawn By:
EJ

Checked By:
YT

Date :
14/10/2020

Scale : 1:4 @ A3




Drawing No :
TD.NX.H1.S-12.00


Rev:
[-]

IF IN DOUBT - ASK

Three Brick Segment 665mm

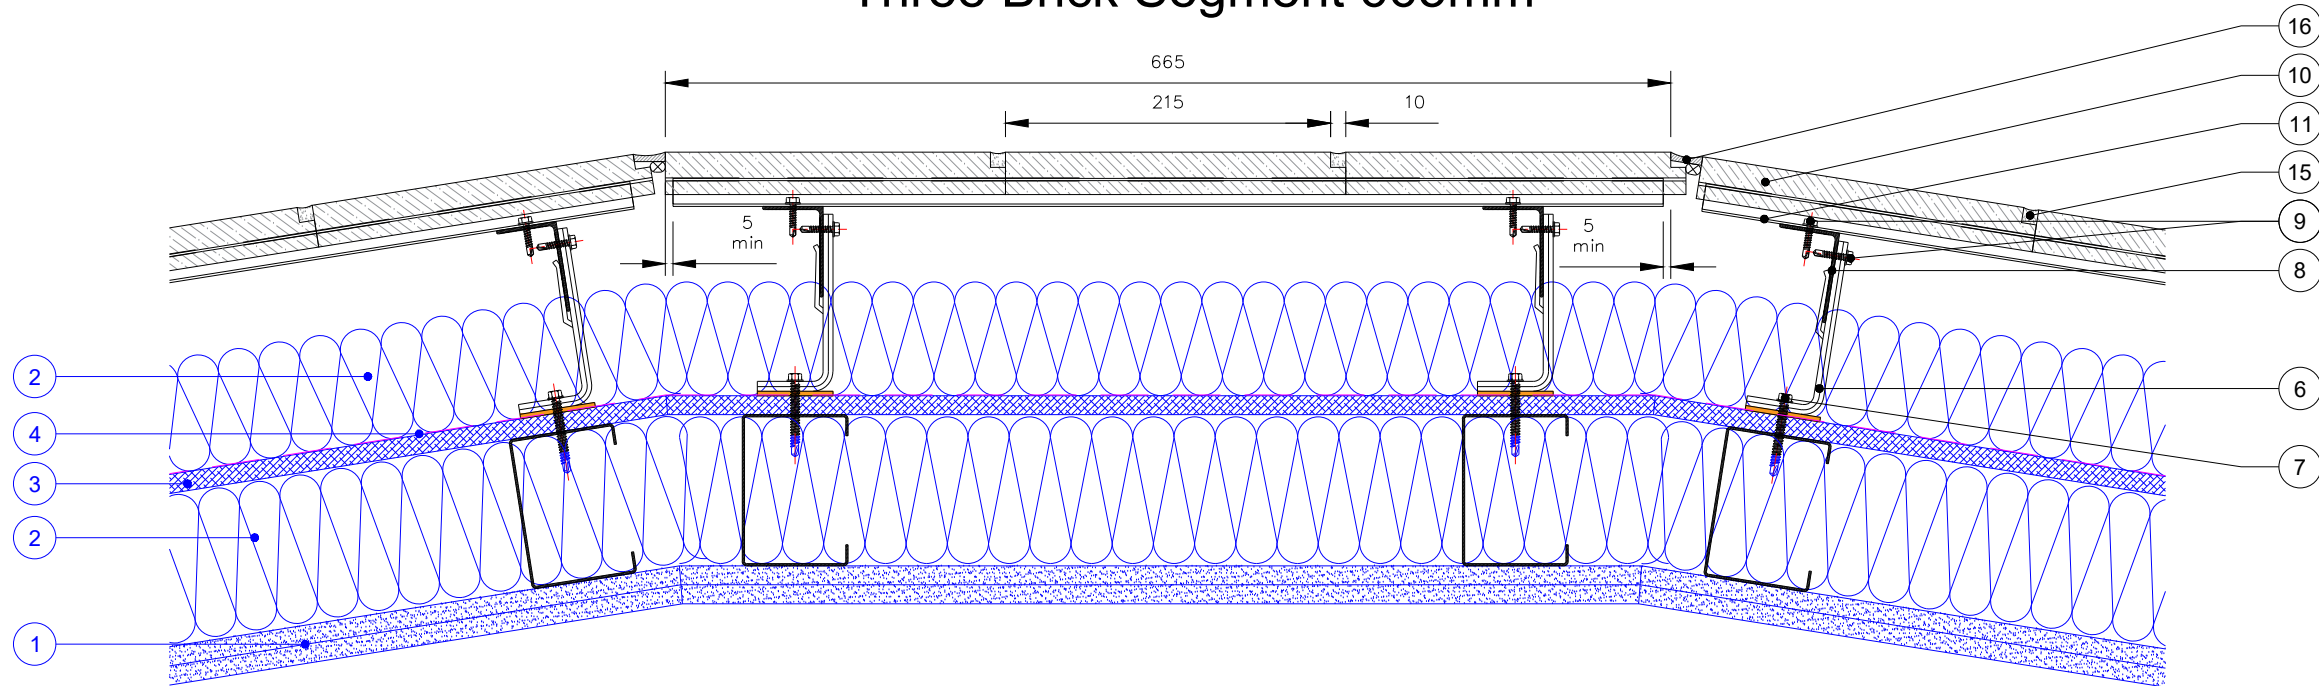

Four Brick Segment 890mm

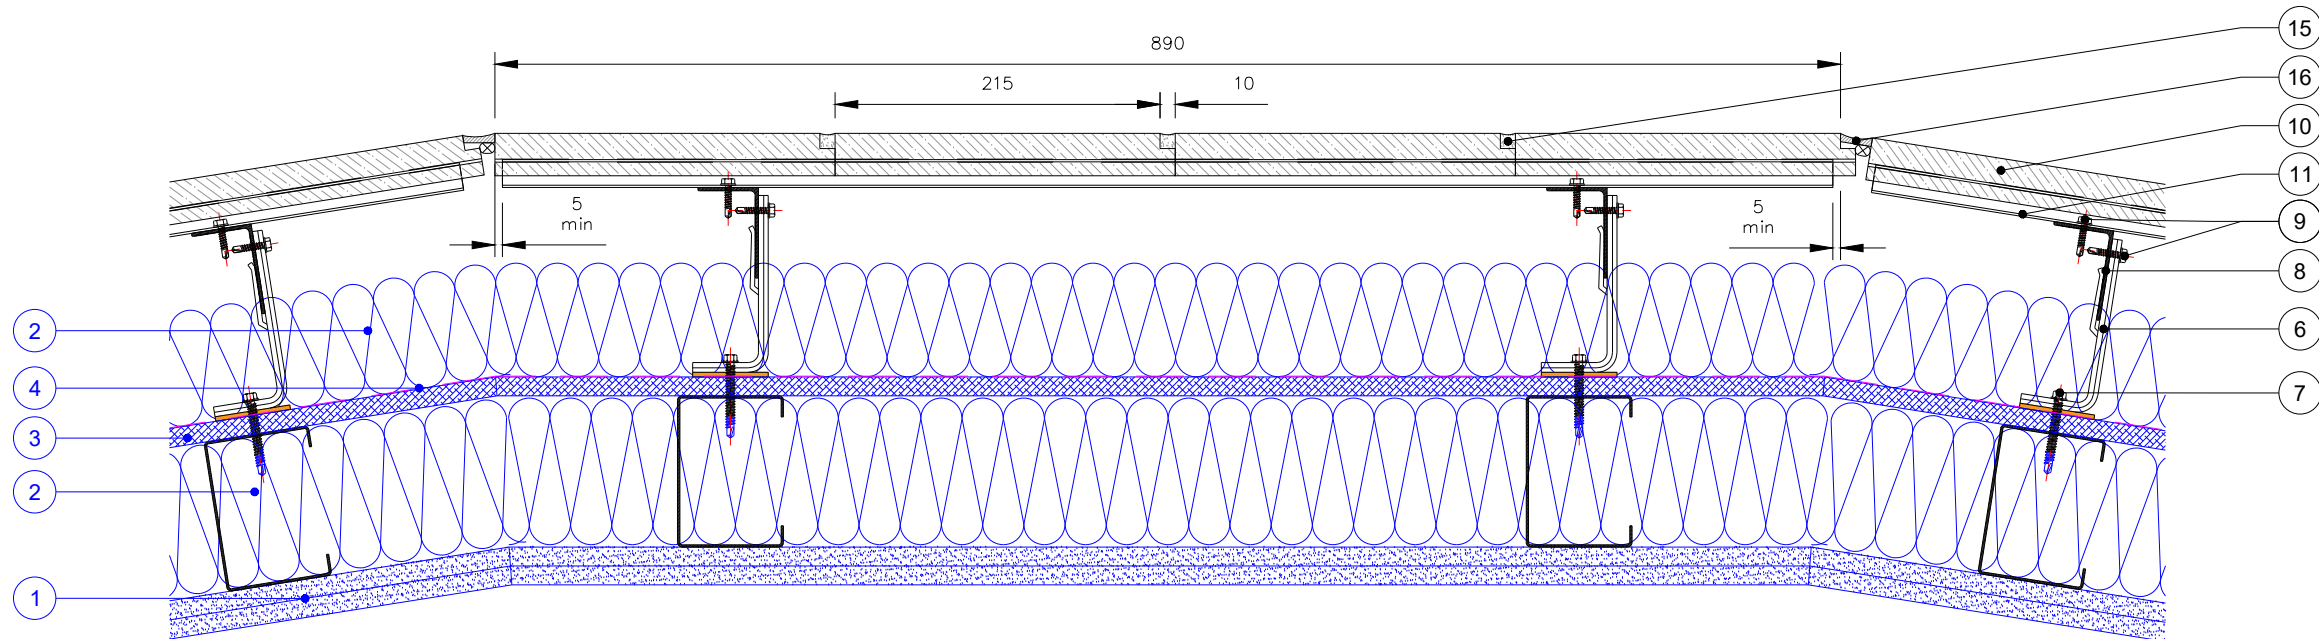

- | | | | |
|-----------------------|---------------------------|--------------------------------|------------------------|
| 1. Internal Finishes | 7. Bracket/Wall Fixing | 13. Top Rail | 19. 'F' Trim Support |
| 2. Insulation | 8. Mullion | 14. Horizontal Adapter Bracket | 20. Window Flashing |
| 3. Cementitious Board | 9. Bracket/Mullion Fixing | 15. Mortar Joint | 21. Ventilated Section |
| 4. Membrane | 10. NaturAL-X Brick | 16. Sealant | 22. Vent Brick |
| 5. A & L Steel Frame | 11. Brick Rail | 17. Aluminium Angle | 23. Coping |
| 6. Bracket | 12. Start Rail | 18. Cleat (to be site cut) | 24. Damp Proof |

Note: All fixings, insulation and membranes indicated are for guidance only and need to be checked for each individual project

General Notes:
Do not scale this drawing - If in doubt contact the Technical Office.
It is the customers responsibility to ensure that Ash & Lacy products are correctly installed and that they are suitable for the customers particular requirement and application.
This drawing is copyright, reproduction or duplication of this drawing without the consent of Ash & Lacy Building Systems Ltd is prohibited.

C				
B				
A				
Rev	Description	Drawn	Check	Date

Drawing Status:
Information



BROMFORD LANE, WEST BROMWICH, WEST
MIDLANDS B70 7JJ TEL: 0121 525 1444 OPTION 6
FAX: 0121 525 3444 WWW.ASHANDLACY.COM

Client :
Project :
NaturAL-X Typical Detail

Drawing Title :
Curved Wall
Rabbit Joint

Drawn By: EJ
Checked By: YT
Date : 14/10/2020


Scale : 1:5 @ A3

Drawing No : TD.NX.H1.S-13.00
Rev: [-]


IF IN DOUBT - ASK

General Notes:
Do not scale this drawing - If in doubt contact the Technical Office.
It is the customers responsibility to ensure that Ash & Lacy products are correctly installed and that they are suitable for the customers particular requirement and application.
This drawing is copyright, reproduction or duplication of this drawing without the consent of Ash & Lacy Building Systems Ltd is prohibited.


Plan View - 1:8

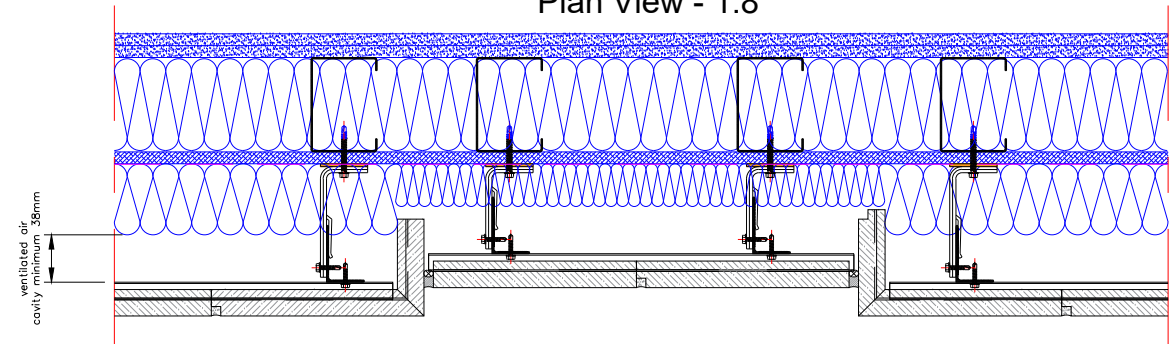

Elevation View - 1:8

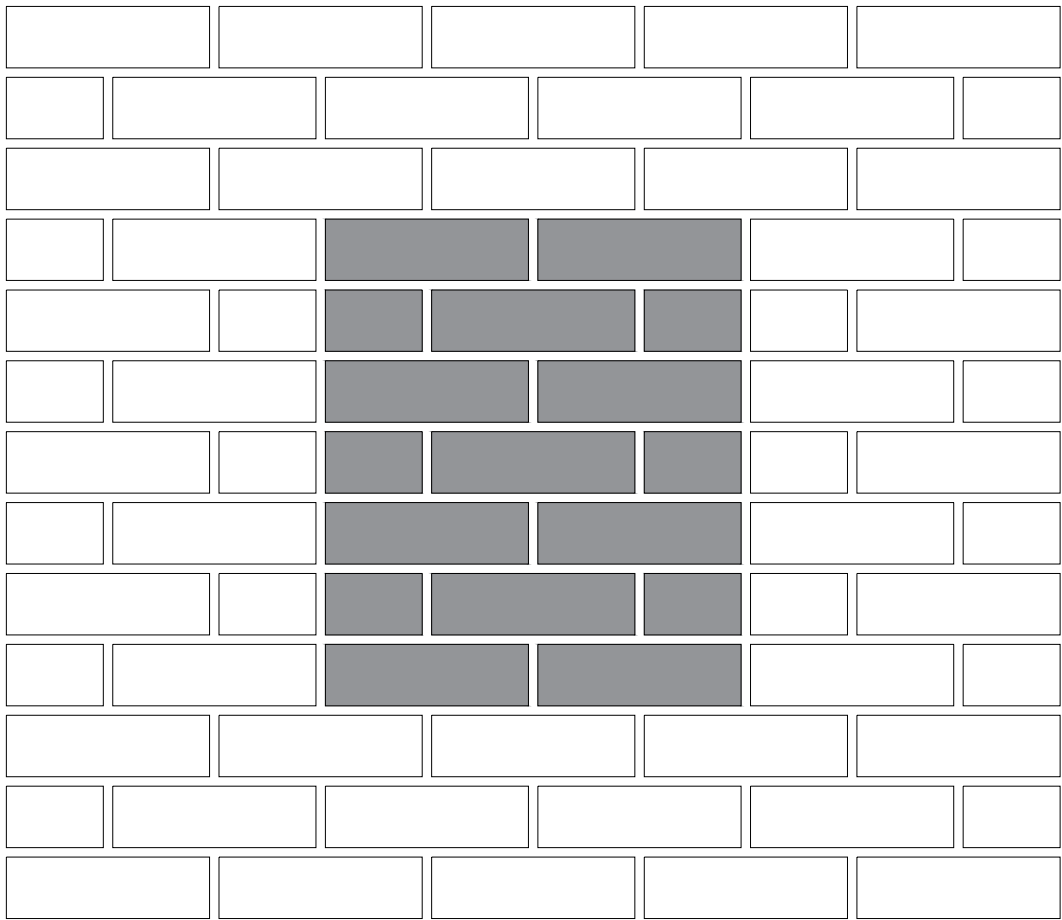

Section View - 1:5

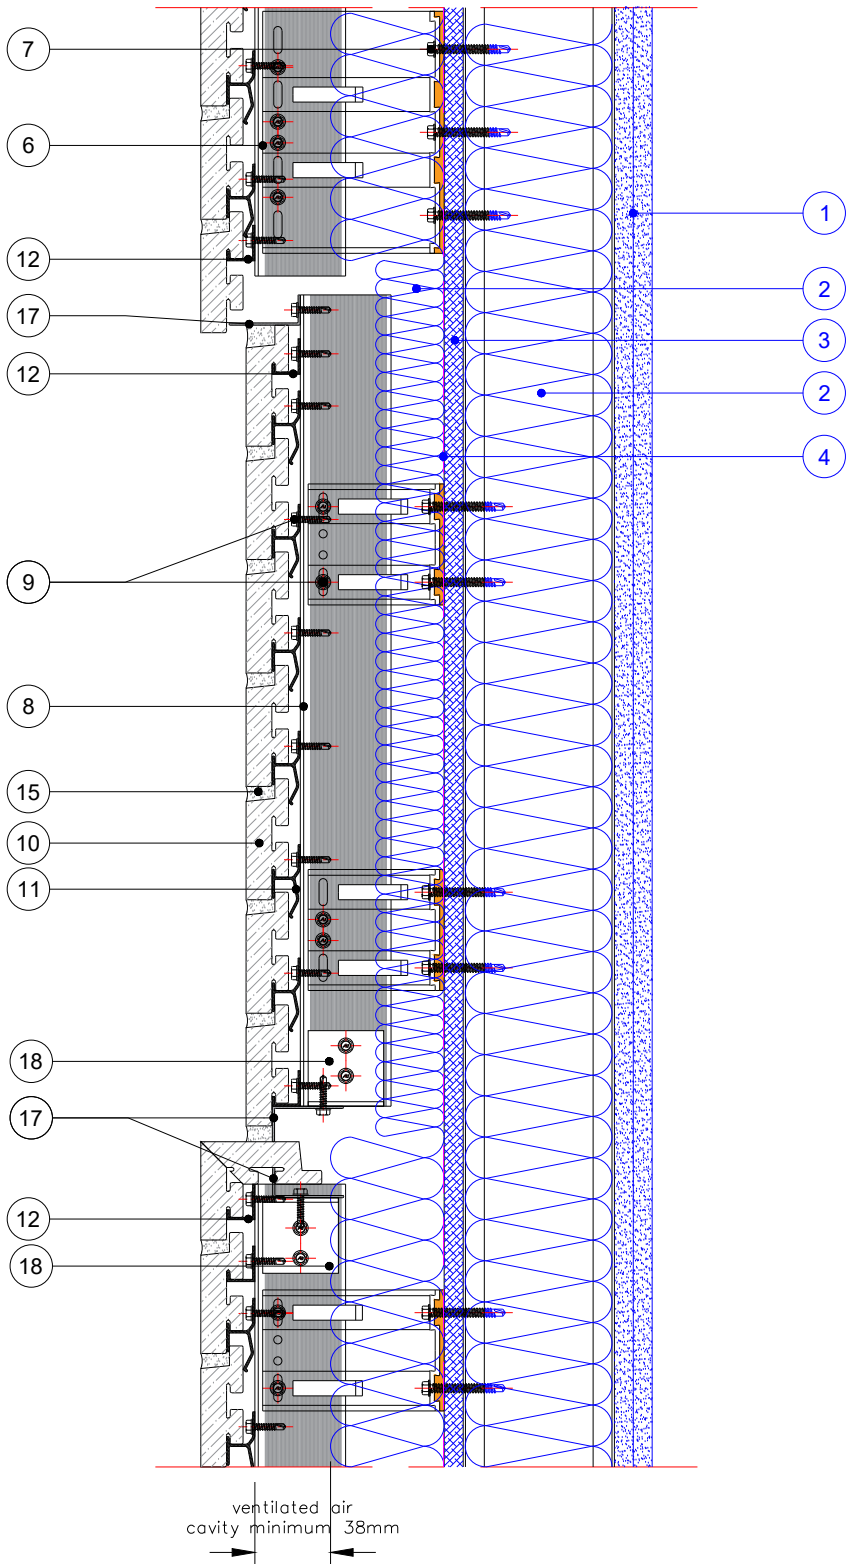

- | | | | |
|-----------------------|---------------------------|--------------------------------|------------------------|
| 1. Internal Finishes | 7. Bracket/Wall Fixing | 13. Top Rail | 19. 'F' Trim Support |
| 2. Insulation | 8. Mullion | 14. Horizontal Adapter Bracket | 20. Window Flashing |
| 3. Cementitious Board | 9. Bracket/Mullion Fixing | 15. Mortar Joint | 21. Ventilated Section |
| 4. Membrane | 10. NaturAL-X Brick | 16. Sealant | 22. Vent Brick |
| 5. A & L Steel Frame | 11. Brick Rail | 17. Aluminium Angle | 23. Coping |
| 6. Bracket | 12. Start Rail | 18. Cleat (to be site cut) | 24. Damp Proof |

Note: All fixings, insulation and membranes indicated are for guidance only and need to be checked for each individual project

Note: This detail is suitable for recess depth of up to 50mm.

C				
B				
A				
Rev	Description	Drawn	Check	Date

Drawing Status:
Information


ASH & LACY

BROMFORD LANE, WEST BROMWICH, WEST
MIDLANDS B70 7JJ TEL: 0121 525 1444 OPTION 6
FAX: 0121 525 3444 WWW.ASHANDLACY.COM

Client :
Project :
NaturAL-X Typical Detail

Drawing Title :
Recess Detail

Drawn By: EJ
Checked By: YT
Date : 14/10/2020

Scale : NTS @ A3

Drawing No : TD.NX.H1.S-14.00
Rev: [-]


IF IN DOUBT - ASK

General Notes:

Do not scale this drawing - If in doubt contact the Technical Office.

It is the customers responsibility to ensure that Ash & Lacy products are correctly installed and that they are suitable for the customers particular requirement and application.

This drawing is copyright, reproduction or duplication of this drawing without the consent of Ash & Lacy Building Systems Ltd is prohibited.

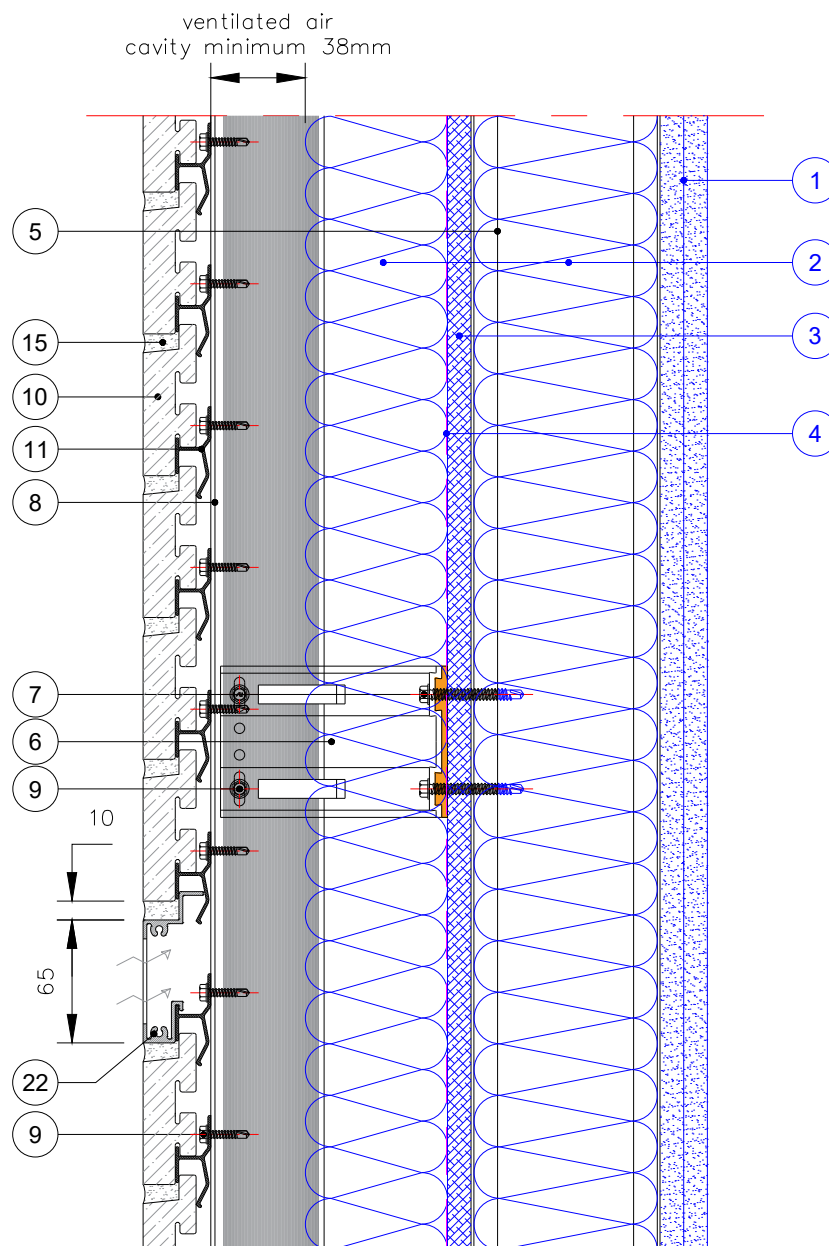

- | | | | |
|-----------------------|---------------------------|--------------------------------|------------------------|
| 1. Internal Finishes | 7. Bracket/Wall Fixing | 13. Top Rail | 19. 'F' Trim Support |
| 2. Insulation | 8. Mullion | 14. Horizontal Adapter Bracket | 20. Window Flashing |
| 3. Cementitious Board | 9. Bracket/Mullion Fixing | 15. Mortar Joint | 21. Ventilated Section |
| 4. Membrane | 10. NaturAL-X Brick | 16. Sealant | 22. Vent Brick |
| 5. A & L Steel Frame | 11. Brick Rail | 17. Aluminium Angle | 23. Coping |
| 6. Bracket | 12. Start Rail | 18. Cleat (to be site cut) | 24. Damp Proof |

Note: All fixings, insulation and membranes indicated are for guidance only and need to be checked for each individual project

 ASH & LACY BROMFORD LANE WEST BROMWICH WEST MIDLANDS B70 7JJ TEL: 0121 525 1444 OPTION 6 FAX: 0121 525 3444 WWW.ASHANDLACY.COM	Notes:	<table border="1"> <thead> <tr> <th>Rev</th> <th>Description</th> <th>Drawn</th> <th>Check</th> <th>Date</th> </tr> </thead> <tbody> <tr><td>A</td><td></td><td></td><td></td><td></td></tr> <tr><td>B</td><td></td><td></td><td></td><td></td></tr> <tr><td>C</td><td></td><td></td><td></td><td></td></tr> <tr><td></td><td></td><td></td><td></td><td></td></tr> <tr><td></td><td></td><td></td><td></td><td></td></tr> <tr><td></td><td></td><td></td><td></td><td></td></tr> <tr><td></td><td></td><td></td><td></td><td></td></tr> <tr><td></td><td></td><td></td><td></td><td></td></tr> <tr><td></td><td></td><td></td><td></td><td></td></tr> </tbody> </table>	Rev	Description	Drawn	Check	Date	A					B					C																																			Drawing Title : Horizontal Joint With Vent Brick <table border="1"> <tbody> <tr> <td>Drawn By: EJ</td> <td>Checked By: YT</td> <td>Date : 14/10/2020</td> </tr> </tbody> </table> Scale : 1:4 @ A4 	Drawn By: EJ	Checked By: YT	Date : 14/10/2020	Drawing Status: Information Client : Project : NaturAL-X Typical Details Drawing No : TD.NX.H1.S-15.00 Rev: [-]
	Rev	Description	Drawn	Check	Date	
	A	
	B	
C	
Drawn By: EJ	Checked By: YT	Date : 14/10/2020	


IF IN DOUBT - ASK

General Notes:

Do not scale this drawing - If in doubt contact the Technical Office.

It is the customers responsibility to ensure that Ash & Lacy products are correctly installed and that they are suitable for the customers particular requirement and application.

This drawing is copyright, reproduction or duplication of this drawing without the consent of Ash & Lacy Building Systems Ltd is prohibited.

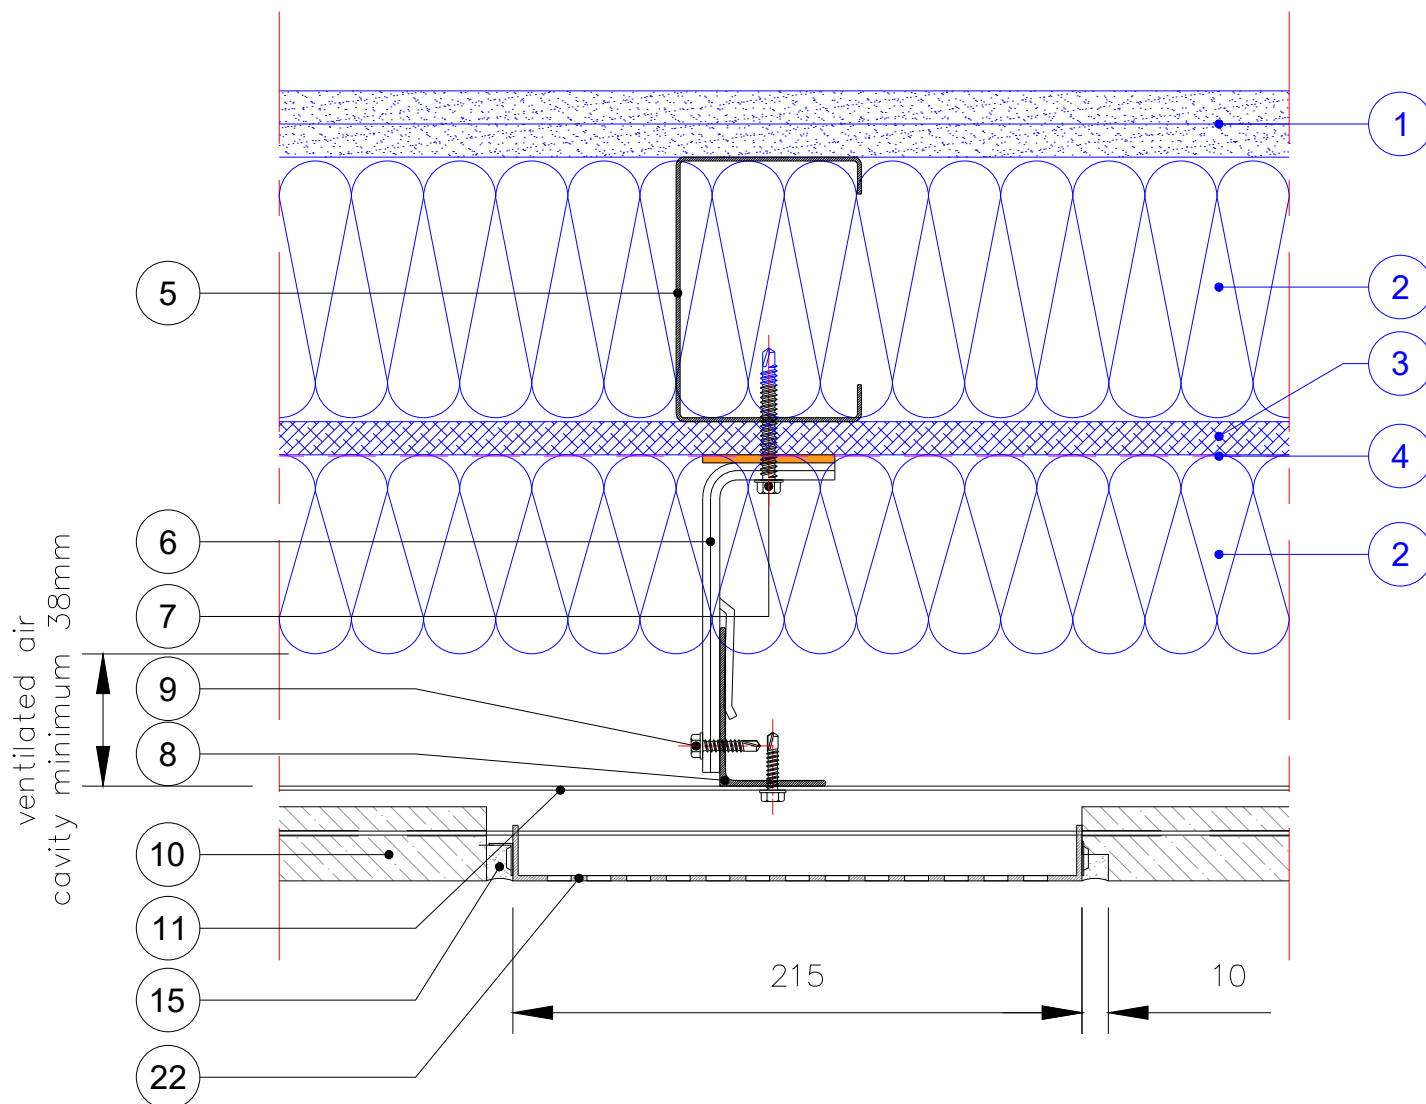

- | | | | |
|-----------------------|---------------------------|--------------------------------|------------------------|
| 1. Internal Finishes | 7. Bracket/Wall Fixing | 13. Top Rail | 19. 'F' Trim Support |
| 2. Insulation | 8. Mullion | 14. Horizontal Adapter Bracket | 20. Window Flashing |
| 3. Cementitious Board | 9. Bracket/Mullion Fixing | 15. Mortar Joint | 21. Ventilated Section |
| 4. Membrane | 10. NaturAL-X Brick | 16. Sealant | 22. Vent Brick |
| 5. A & L Steel Frame | 11. Brick Rail | 17. Aluminium Angle | 23. Coping |
| 6. Bracket | 12. Start Rail | 18. Cleat (to be site cut) | 24. Damp Proof |

Note: All fixings, insulation and membranes indicated are for guidance only and need to be checked for each individual project

 ASH & LACY BROMFORD LANE WEST BROMWICH WEST MIDLANDS B70 7JJ TEL: 0121 525 1444 OPTION 6 FAX: 0121 525 3444 WWW.ASHANDLACY.COM	Notes:	<table border="1"> <thead> <tr> <th>Rev</th> <th>Description</th> <th>Drawn</th> <th>Check</th> <th>Date</th> </tr> </thead> <tbody> <tr><td>A</td><td></td><td></td><td></td><td></td></tr> <tr><td>B</td><td></td><td></td><td></td><td></td></tr> <tr><td>C</td><td></td><td></td><td></td><td></td></tr> <tr><td></td><td></td><td></td><td></td><td></td></tr> <tr><td></td><td></td><td></td><td></td><td></td></tr> <tr><td></td><td></td><td></td><td></td><td></td></tr> <tr><td></td><td></td><td></td><td></td><td></td></tr> <tr><td></td><td></td><td></td><td></td><td></td></tr> </tbody> </table>	Rev	Description	Drawn	Check	Date	A					B					C																														Drawing Title : Vertical Joint With Vent Brick	Drawing Status: Information
	Rev	Description	Drawn	Check	Date	
	A	
	B	
C	
		<table border="1"> <tbody> <tr> <td>Drawn By: EJ</td> <td>Checked By: YT</td> <td>Date : 14/10/2020</td> </tr> </tbody> </table>	Drawn By: EJ	Checked By: YT	Date : 14/10/2020	Client : Project : NaturAL-X Typical Details	
Drawn By: EJ	Checked By: YT	Date : 14/10/2020	
		Scale : NTS @ A4 	Drawing No : TD.NX.H1.S-16.00	Rev: [-]	


IF IN DOUBT - ASK

General Notes:

Do not scale this drawing - If in doubt contact the Technical Office.

It is the customers responsibility to ensure that Ash & Lacy products are correctly installed and that they are suitable for the customers particular requirement and application.

This drawing is copyright, reproduction or duplication of this drawing without the consent of Ash & Lacy Building Systems Ltd is prohibited.

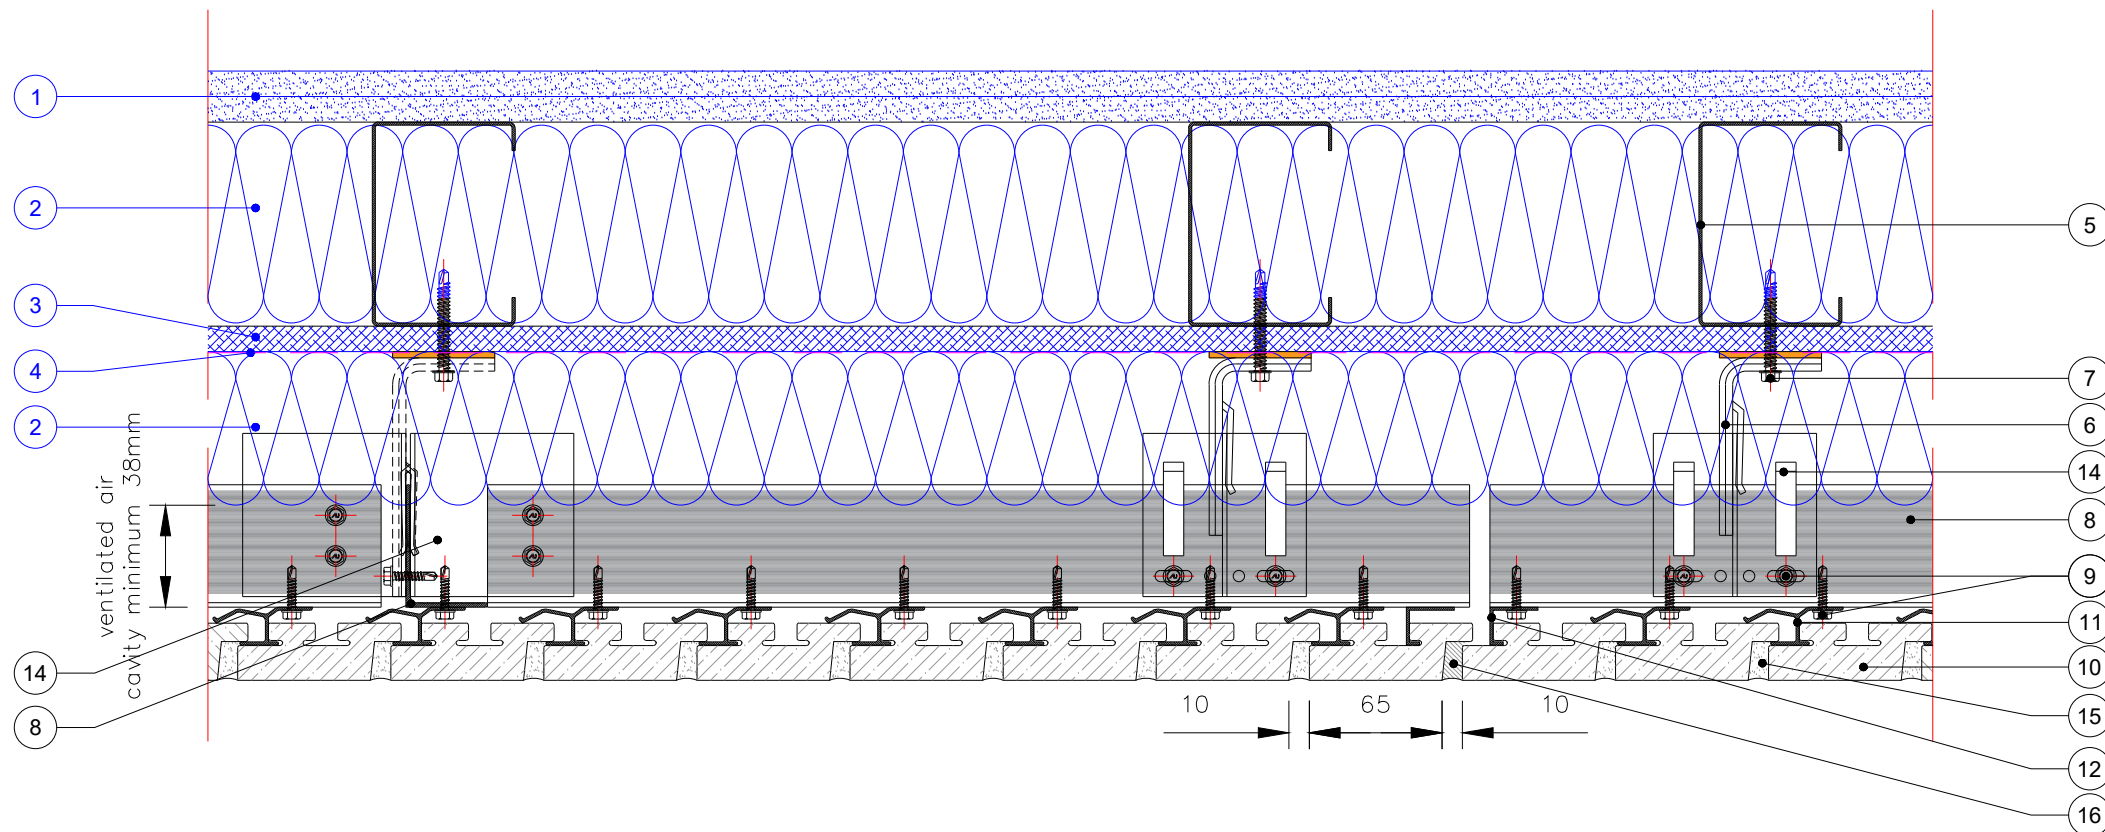

Notes:

- | | | | |
|-----------------------|---------------------------|--------------------------------|------------------------|
| 1. Internal Finishes | 7. Bracket/Wall Fixing | 13. Top Rail | 19. 'F' Trim Support |
| 2. Insulation | 8. Mullion | 14. Horizontal Adapter Bracket | 20. Window Flashing |
| 3. Cementitious Board | 9. Bracket/Mullion Fixing | 15. Mortar Joint | 21. Ventilated Section |
| 4. Membrane | 10. NaturAL-X Brick | 16. Sealant | 22. Vent Brick |
| 5. A & L Steel Frame | 11. Brick Rail | 17. Aluminium Angle | 23. Coping |
| 6. Bracket | 12. Start Rail | 18. Cleat (to be site cut) | 24. Damp Proof |

Note: All fixings, insulation and membranes indicated are for guidance only and need to be checked for each individual project

Rev	Description	Drawn	Check	Date
A				
B				
C				

Drawing Title :
Vertical Thermal Movement Joint
Soldier Bond

Drawn By: EJ
Checked By: YT
Date: 14/10/2020

Scale: NTS @ A4



Drawing Status:

Information

Client :

Project :

NaturAL-X Typical Detail

Drawing No :

TD.NX.H1.S-17.00

Rev:

[-]



BROMFORD LANE WEST BROMWICH WEST
MIDLANDS B70 7JU TEL: 0121 525 1444
OPTION: 6
FAX: 0121 525 3444 WWW.ASHANDLACY.COM